



Existing Cross Section

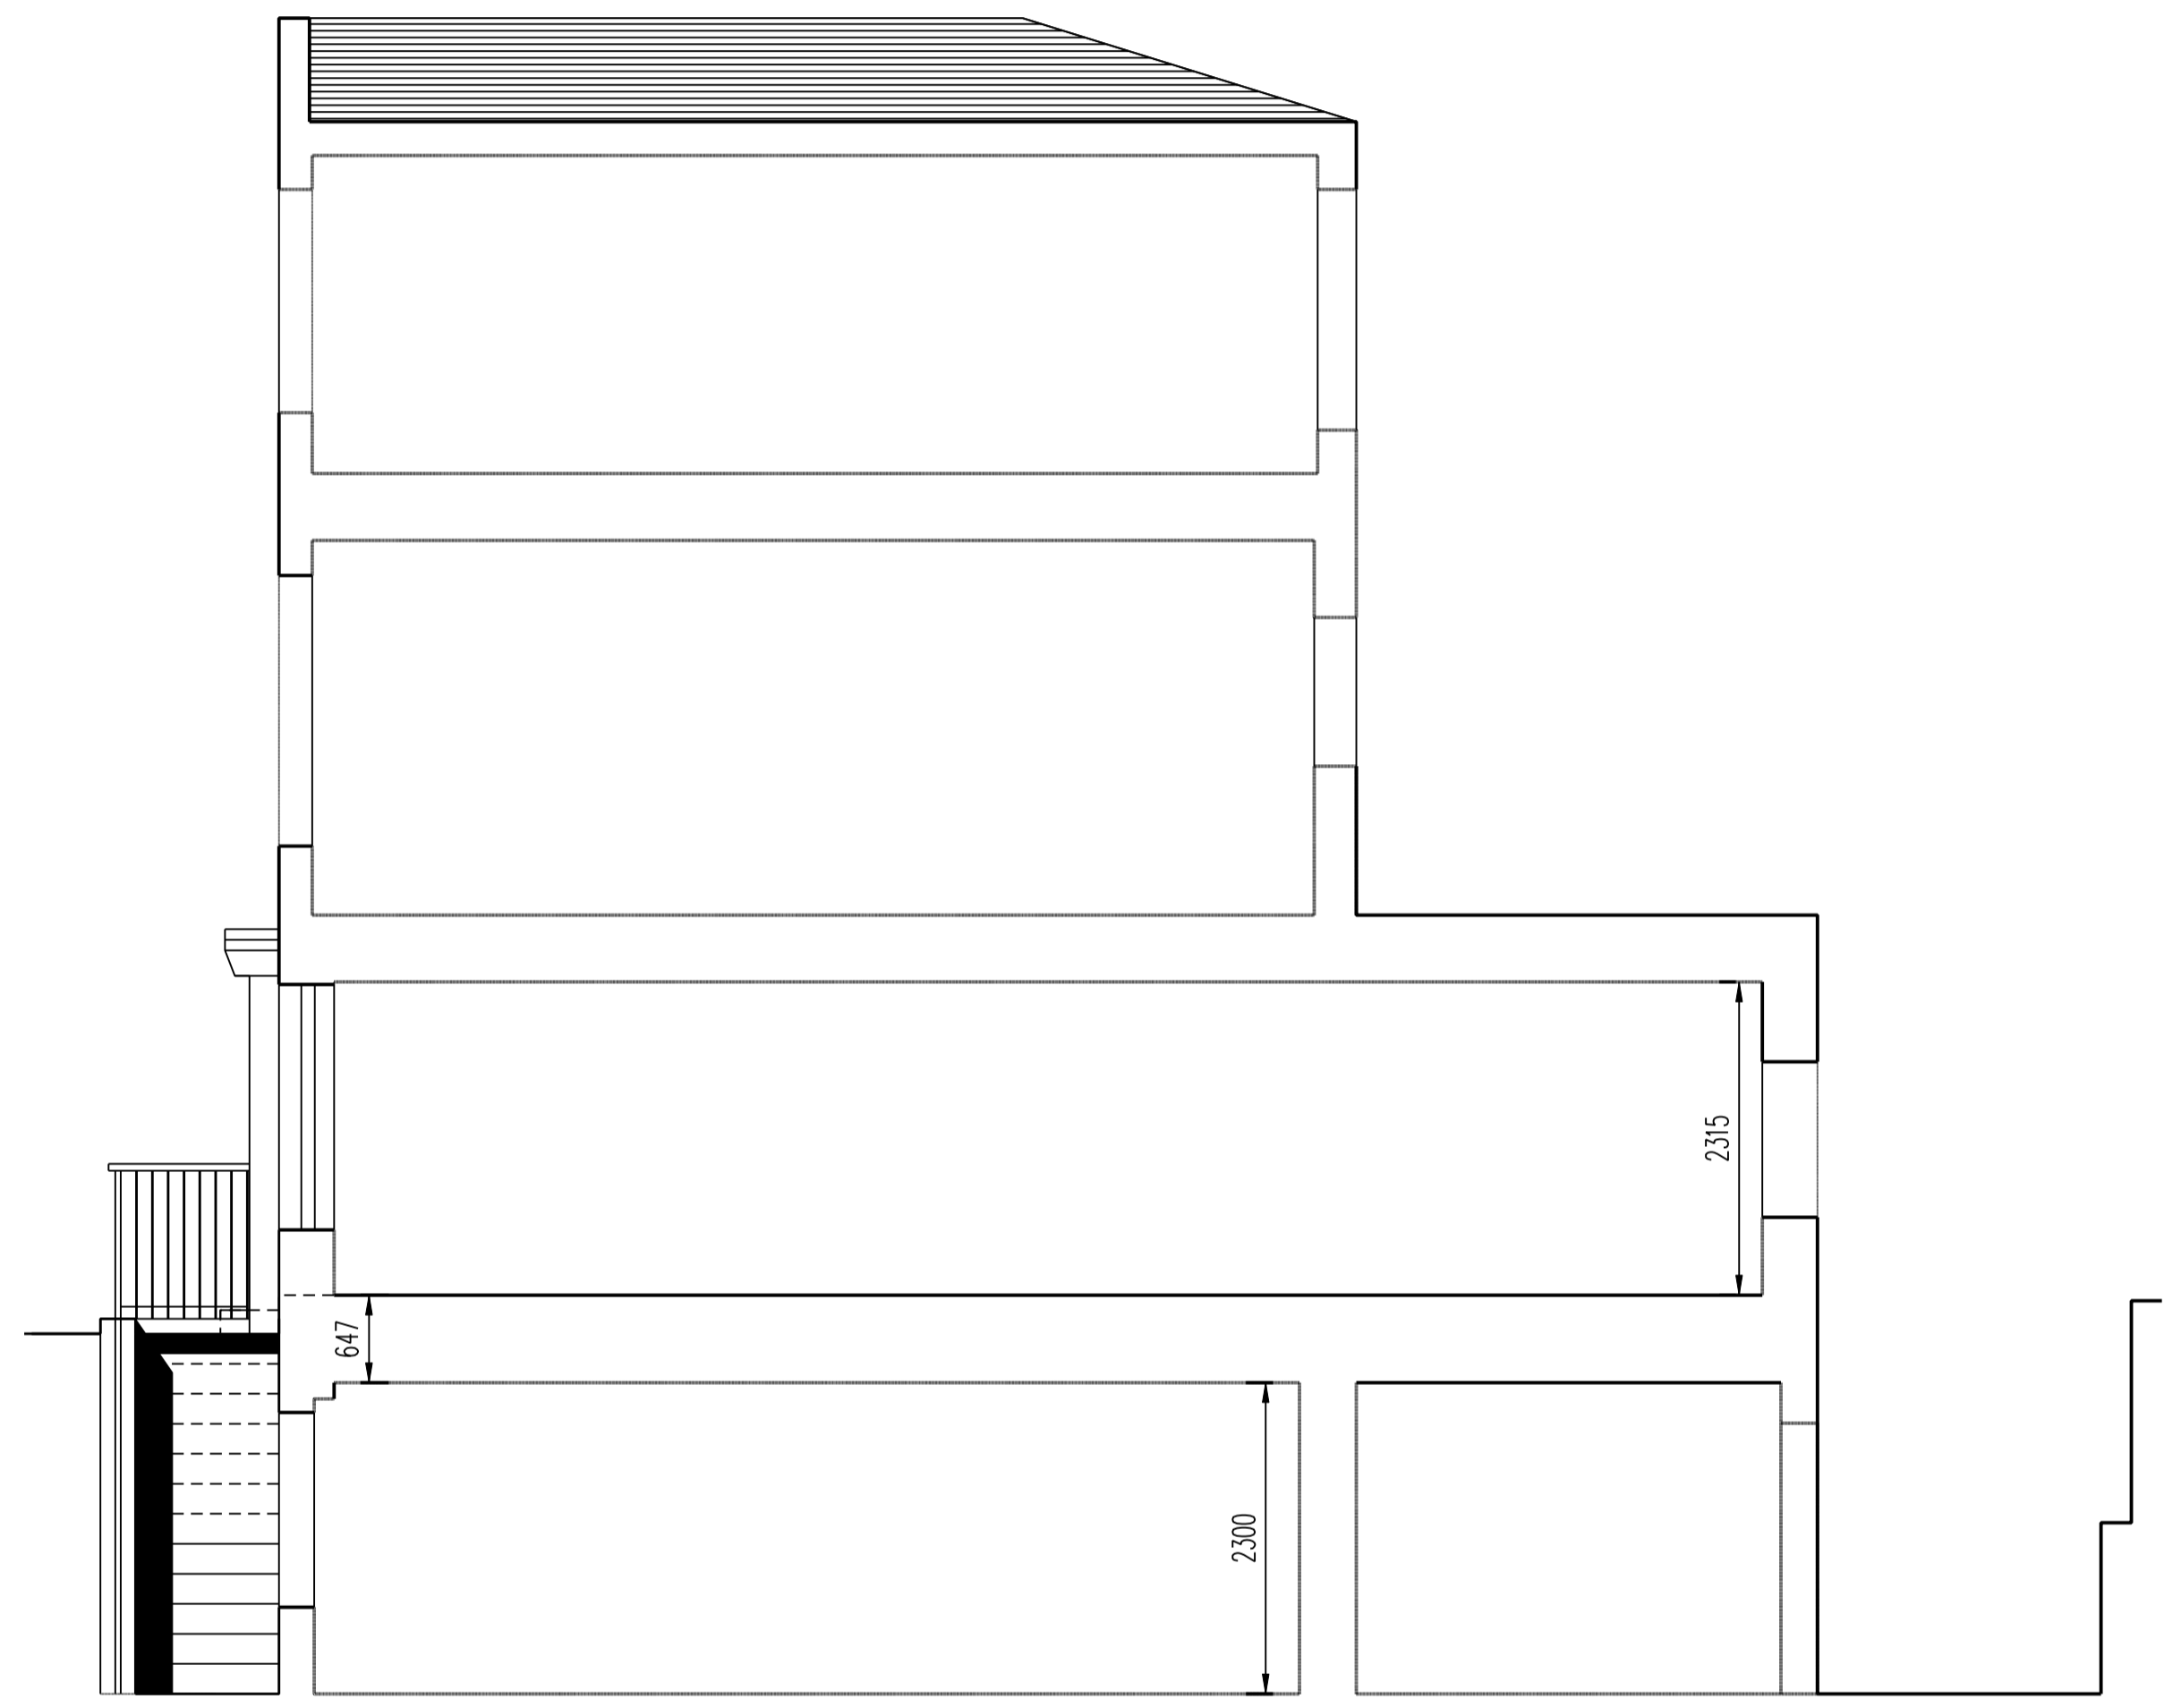

Proposed Cross Section

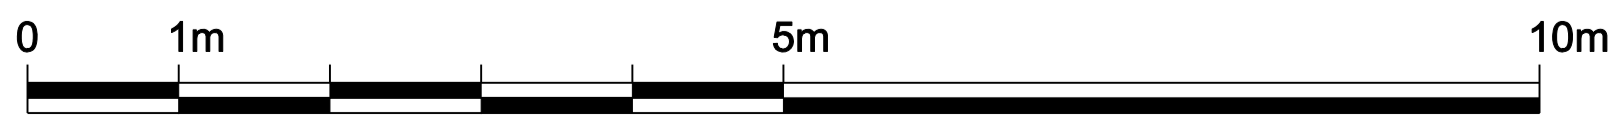

Written dimensions to be taken in preference to scaled dimensions. The Contractor is responsible for checking all dimensions before work starts.

All work is to be carried out to the requirements, and to the satisfaction of the Local Authority. These drawings are for planning purposes only.

Any discrepancies to be brought to the attention of 4D Planning Consultants immediately.

Location Plan

Rev	Date	Description	by	chk



www.GetMePlanning.com<sup>®</sup>

Client  
Kyriacos Piccou

Project  
69 Torriano Avenue, NW5

Title  
Existing & Proposed Cross Section

Date: July 2016	Rev: 3
Scale: 1:50 @ A1, 1:100 @ A3	
Drawing No. OPNH02	