


DO NOT SCALE
 REPORT ERRORS AND OMISSIONS TO THE ARCHITECT
 CHECK ALL DIMENSIONS BEFORE FABRICATION


| REVISION | DRAWN | CHKD | DATE |
|----------|-------|------|------|
| | | | |

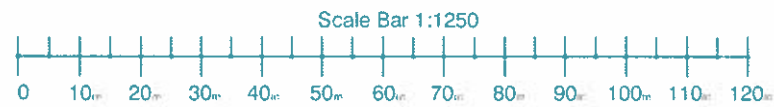

LOCATION PLAN (Scale 1:1250)



BLOCK PLAN (Scale 1:500)

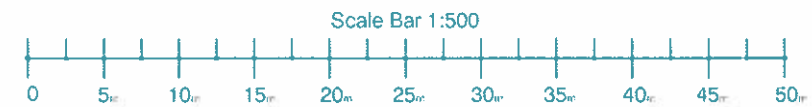

CONTRACT
29 Torrington Square
London
WC1E 7JL

TITLE
Location Plan

SCALE 1:1250, 1:500 @A3
 DATE July 2016
 DRAWN JB
 CHECKED JW

DRAWING No
16181_002
 REVISION