




The George Haverstock Hill

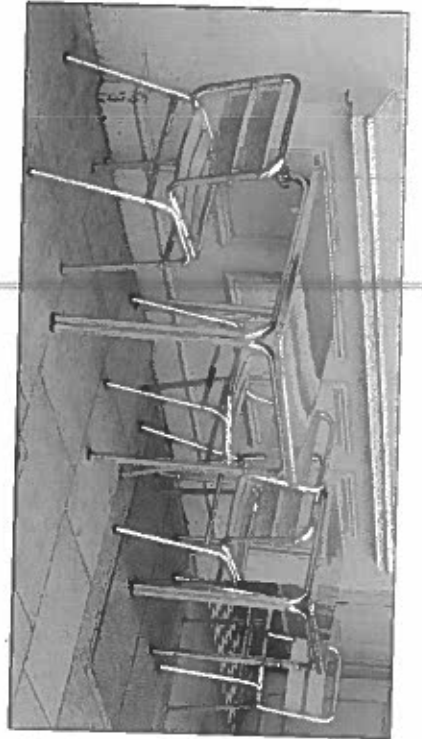

Tables & Chairs

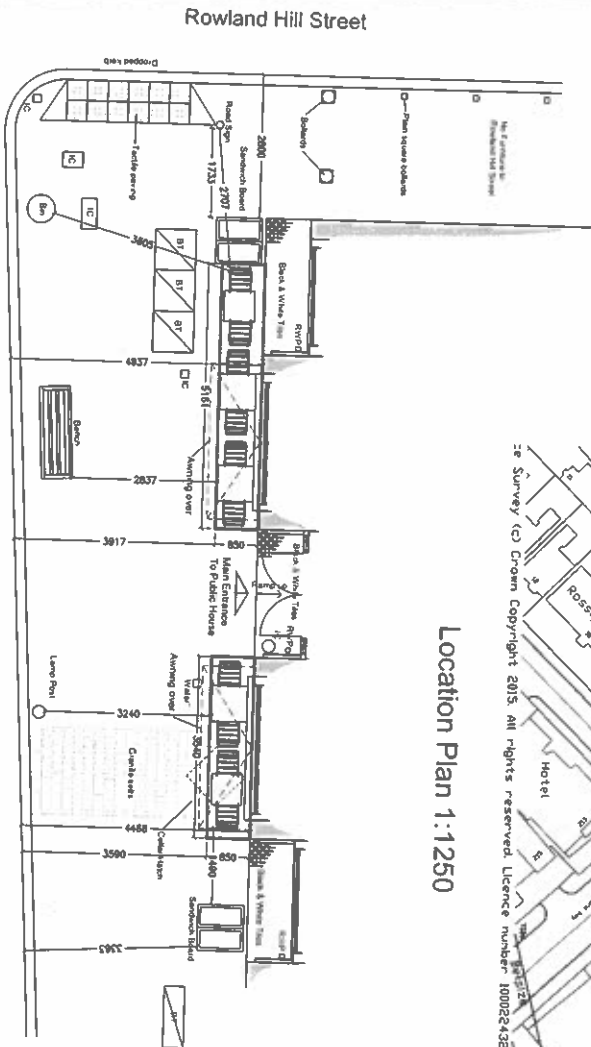

Location Plan 1:1250

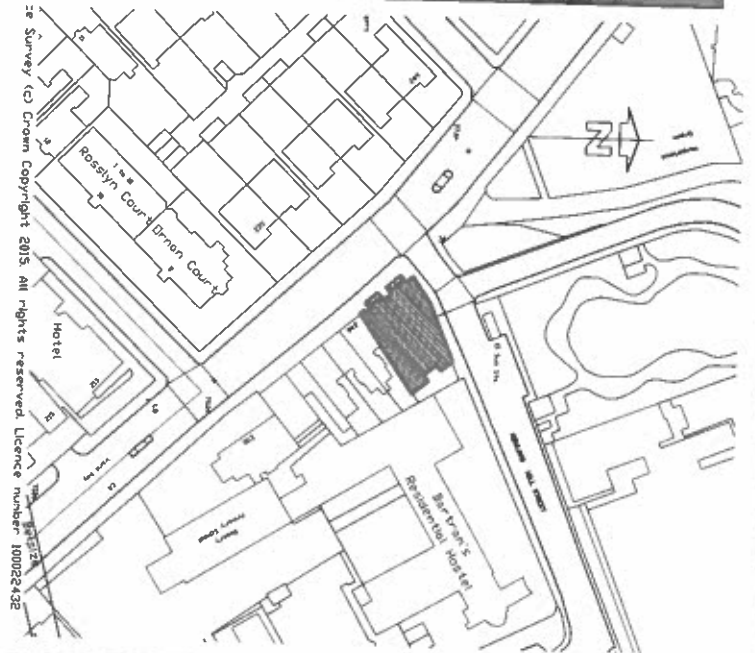

Date 28.04.15

PembrookDesign
 Sumner House, Horsecroft Road, The Pines, Harlow, Essex, C1119 5BN
 Tel: 01279 433869 Fax: 01279 433568

Project: **The George**
 250 Haverstock Hill, London NW3 2AE

Scale: 1:100 @A3	Drawing Number: 2923-01	Rev: A
------------------------	----------------------------	-----------

NOTE: CONTRACTORS ARE TO CHECK ALL SIZES AND DIMENSIONS BEFORE SETTING OUT AND ANY DISCREPANCIES TO BE REPORTED AND RESOLVED BY THE SITE SPECIFIC PROJECT DESIGNER, BUILDERS AND RESPECTIVE AGENTS.