




Rev.	Date	Description	By	Chkd	App	Auth
P01	21/10/2015	RIBA Stage F Design	NT	HR	SR	-

- Notes
1. Confirmation of all survey data must be obtained from the Crossrail survey team.
 2. Coordinates to the London Survey Grid, heights to the London height datum which is 100 metres below Ordnance Datum Newlyn. See Crossrail standard CR-STD-010.
 3. All dimensions are in metres unless specified otherwise.
 4. Ground floor survey taken from CRL1-XRL-G-DBA-CR086-00003.

Key:

- Temporary Ground Floor slab
- Ground Floor walls demolished under previous Crossrail Contract C208

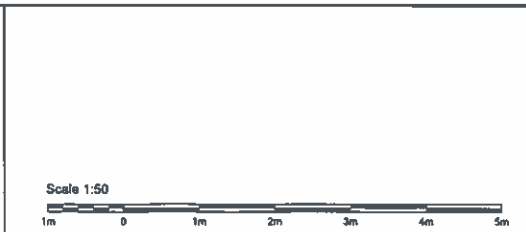

Crossrail Limited
25 Canada Square
Canary Wharf
London
E14 5LQ

© Crossrail

Contract: Bored Tunnels (Alignment and Track)

Originator: Ove Arup & Partners Limited

Location: Tottenham Court Road to Farringdon

File: 8 - 10 Southampton Row
Ground Floor Survey
As Existing

Scale: 1:50 @ A1

Drawing and CAD file No: C122-OVE-S-DBA-CR086_Z-20002

Rev: P01

Suitability: S4

By: N. THOMPSON

DN: H. RUTLEDGE


App: S. ROBERTS

Auth:

Copy Approved for Design - Created: 28-OCT-2015

File for authorisation

RESTRICTED

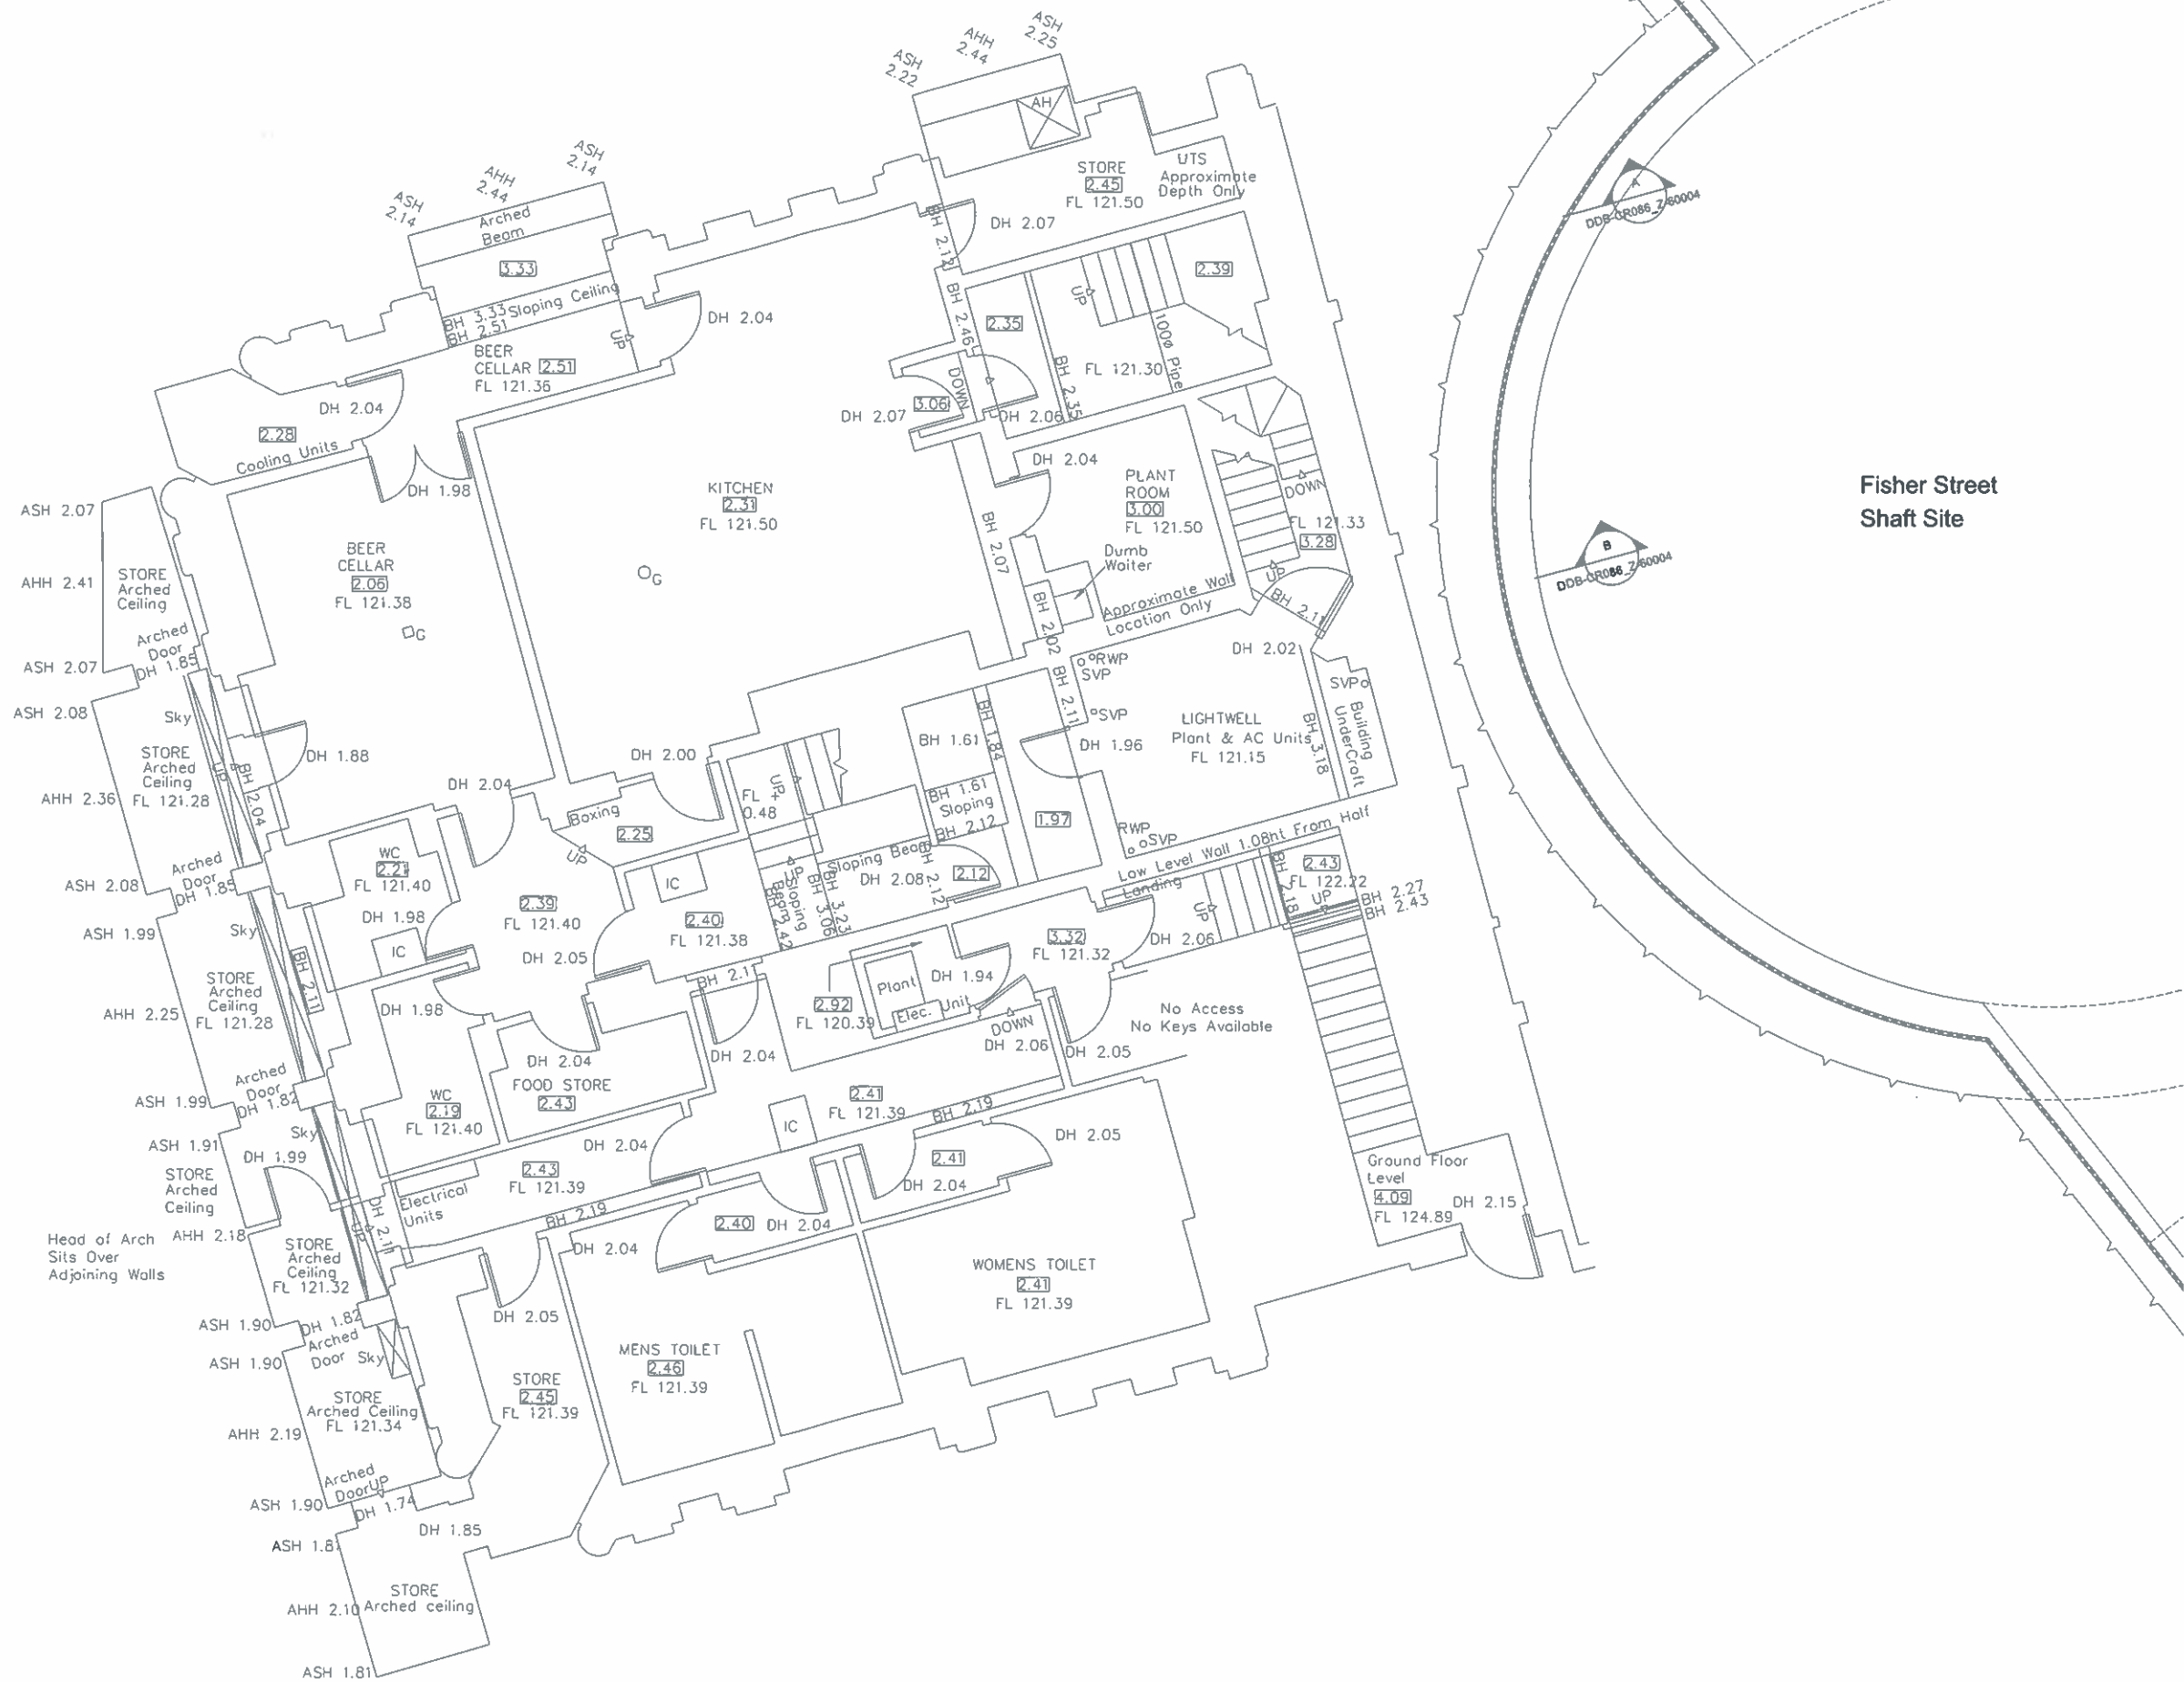

Fisher Street
Shaft Site

Copy Approved for Design - Created: 28-06-2015

Rev.	Date	Description	By	Chkd	App	Auth
P01	28/10/2015	RBA Stage F Design	JJ	HR	SR	-

- Notes
1. Confirmation of all survey data must be obtained from the Crossrail survey team.
 2. Coordinates to the London Survey Grid, heights to the London height datum which is 100 metres below Ordnance Datum Newlyn. See Crossrail standard CR-STD-010.
 3. All dimensions are in metres unless specified otherwise.
 4. Basement survey data taken from CRL1-XRL-G-DDA-CR086-00011.

Scale 1:50



Crossrail Limited
25 Canada Square
Canary Wharf
London
E14 5LQ

© Crossrail

www.crossrail.co.uk

Contract:
Bored Tunnels (Alignment and Track)
Originator:
Ove Arup & Partners Limited
Location:
Tottenham Court Road to Farringdon

Title:
8 - 10 Southampton Row
Basement Survey (B1)
As Existing

Scale:
1:50 @ A1


Drawing and CAD file No:
C122-OVE-S-DDA-CR086_Z-20001

By: J.JANUSZKIEWICZ
Chk: H.RUTLEDGE
App: S.ROBERTS
Auth: -

Rev: P01
Suitability: S4

Fit for authorisation

RESTRICTED

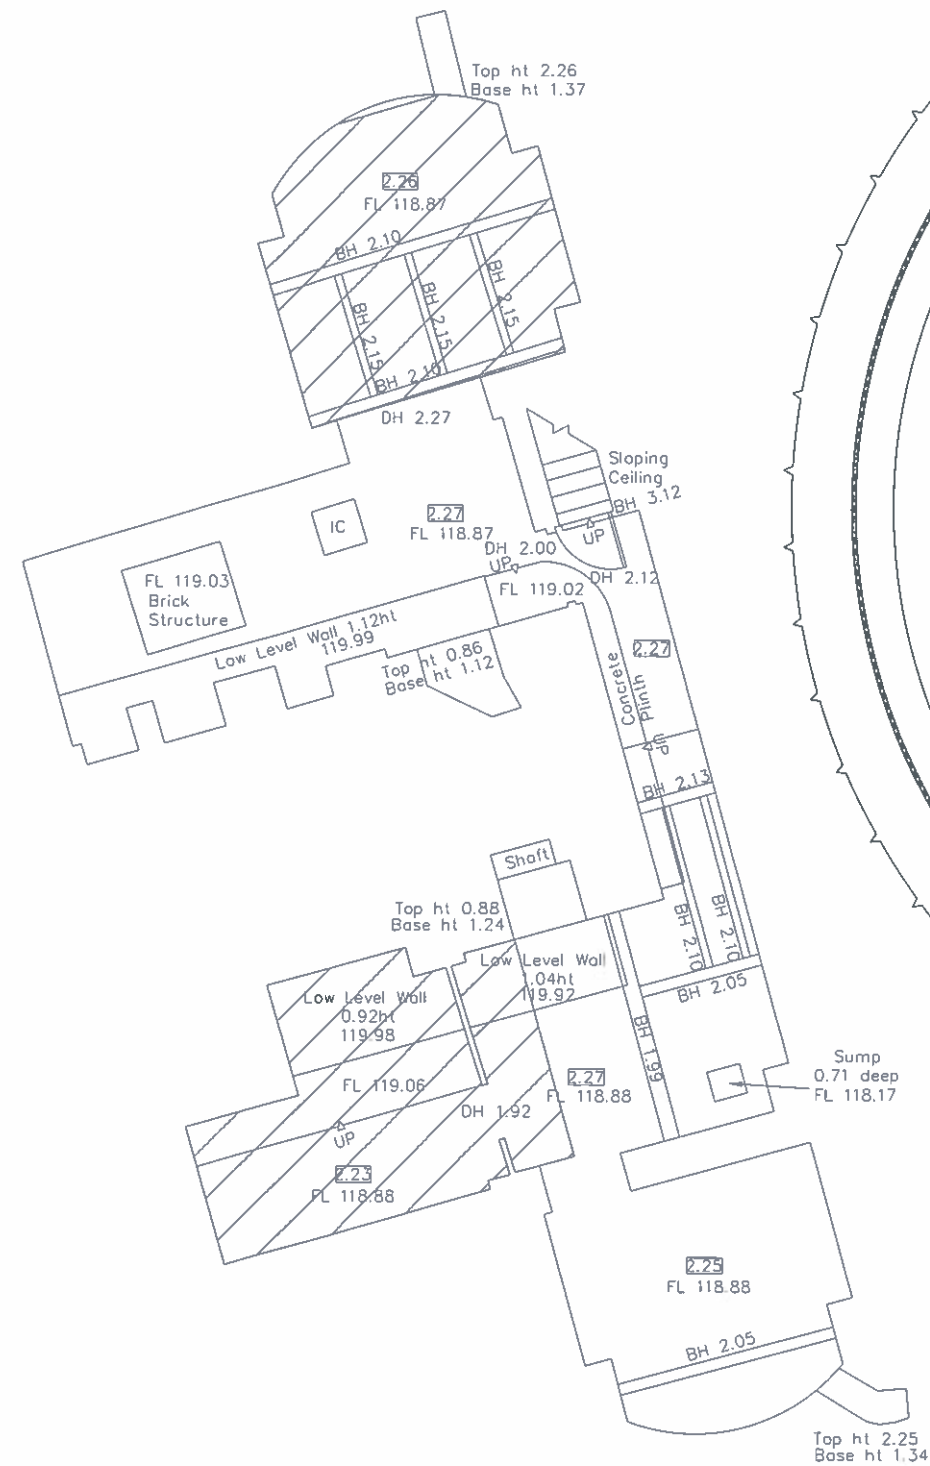

Fisher Street
Shaft Site


Rev	Date	Description	By	Chkd	App	Auth
P01	26/10/2015	RIBA Stage F Design	JJ	HR	SR	-

Notes

1. Confirmation of all survey data must be obtained from the Crossrail survey team.
2. Coordinates to the London Survey Grid, heights to the London height datum which is 100 metres below Ordnance Datum Newlyn. See Crossrail standard CR-STD-010.
3. All dimensions are in metres unless specified otherwise.
4. Sub-basement survey taken from CRL1-XRL-G-DDA-CR086-00012

Key:

 Existing temporary propping to walls and B1 slab above (left in place by others)

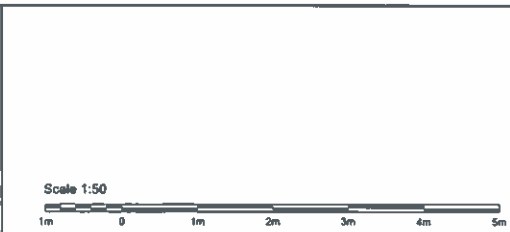



Crossrail Limited
25 Canalside Square
Canary Wharf
London
E14 3LQ

© Crossrail
www.crossrail.co.uk

Contract:
Bored Tunnels (Alignment and Track)

Originator:
Ove Arup & Partners Limited

Location:
Tottenham Court Road to Farringdon

Title:
8 - 10 Southampton Row
Sub-Basement Survey (B2)
As Existing

Scale:
1:25 @ A1

Drawing and CAD file No:
C122-OVE-S-DDA-CR086_Z-20000

By:
J.JANUSZKIEWICZ



CHK:
H.RUTLEDGE

APP:
S.ROBERTS

Auth:
-

Rev:
P01


Suitability:
S4

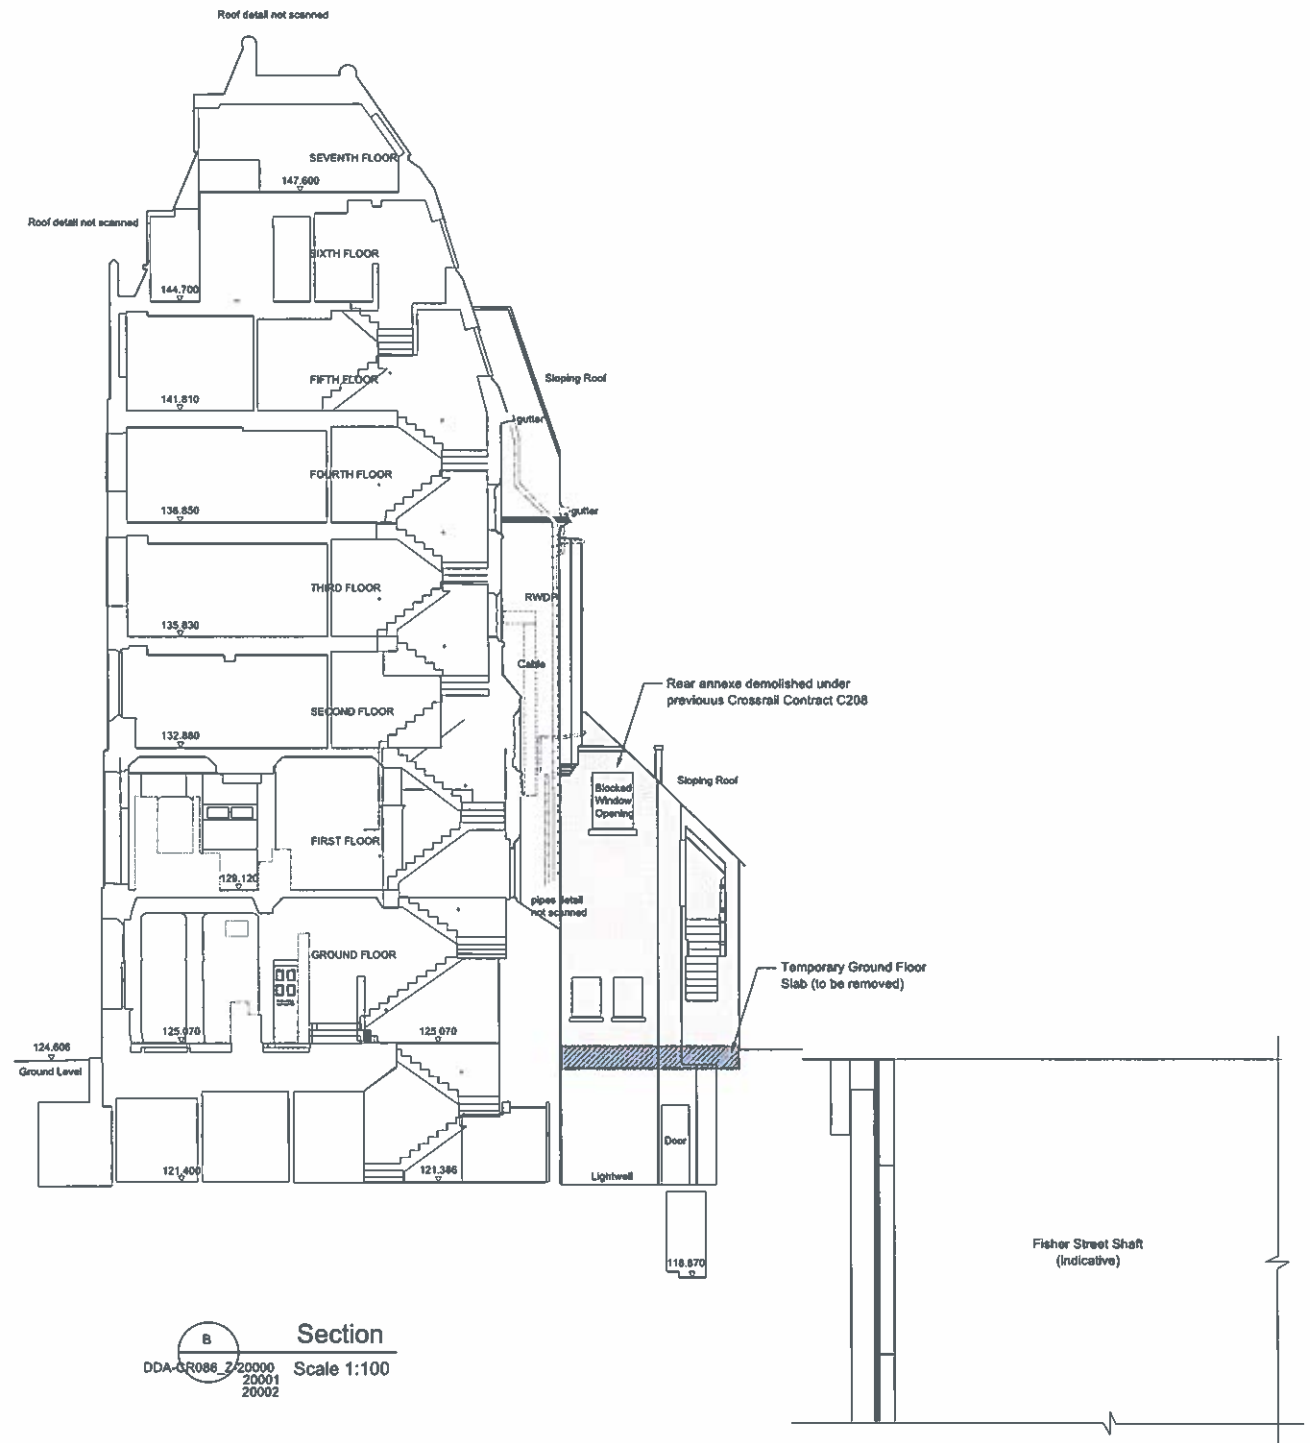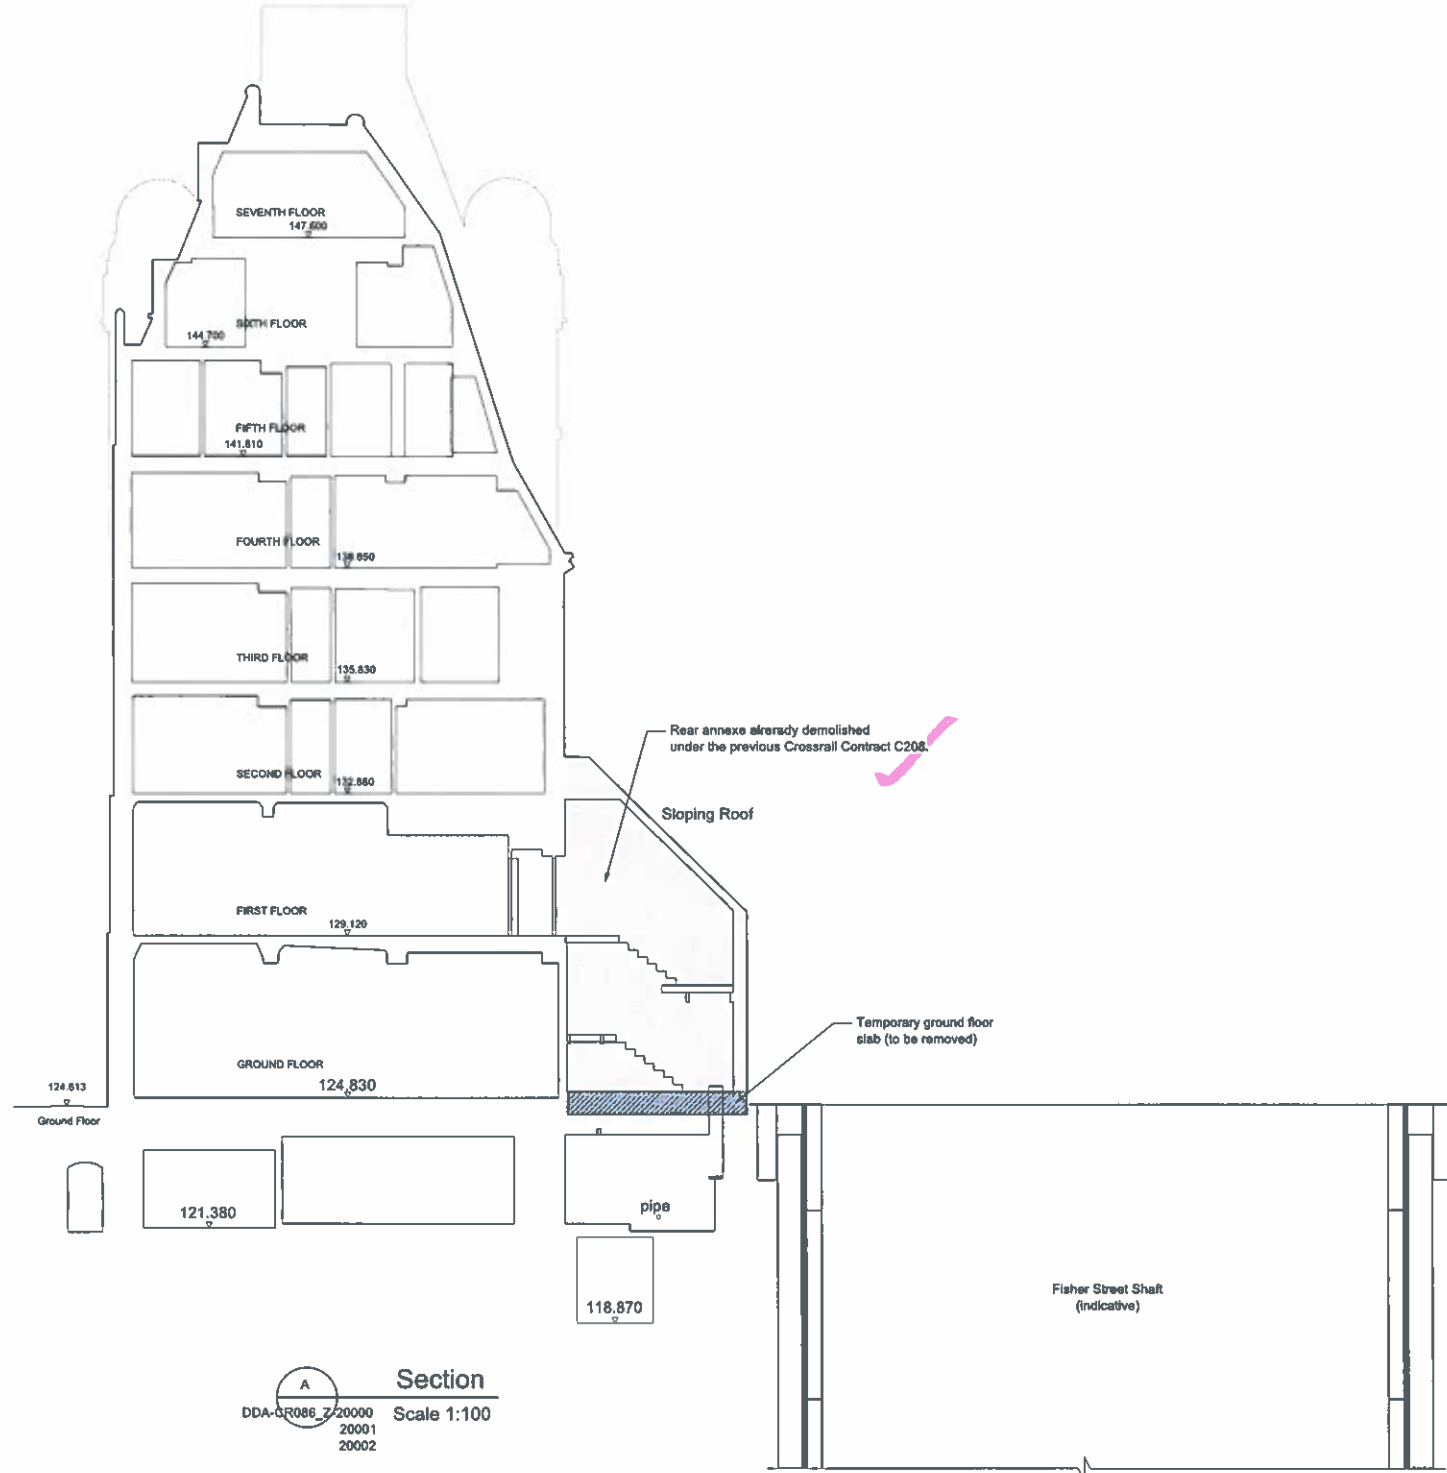

Rev	Date	Description	By	Chkd	App	Auth
P01	28/10/2015	RIBA Stage F Design	JJ	HR	SR	-

- Notes
1. Confirmation of all survey data must be obtained from the Crossrail survey team.
 2. Coordinates to the London Survey Grid, heights to the London height datum which is 100 metres below Ordnance Datum Newlyn. See Crossrail standard CR-STD-010.
 3. All dimensions are in metres unless specified otherwise.

- Key:
- Ground Floor walls demolished under previous Crossrail Contract C208
 - Temporary Ground Floor slab

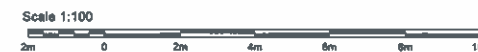

Crossrail Limited
25 Canada Square
Canary Wharf
London
E14 5LQ

Contract: Bored Tunnels (Alignment and Track)		By: J.JANUSZKIEWICZ	
Originator: Ove Arup & Partners Limited		Chk: H.RUTLEDGE	
Location: Tottenham Court Road to Farringdon		App: S.ROBERTS	
Title: 8-10 Southampton Row Cross Sections A & B As Existing		Auth: -	
Scale: 1:100 @ A1	Drawing and CAD file No: C122-OVE-S-DDB-CR086_Z-60004	Rev: P01	Suitability: S4