




REV	DATE	COMMENTS
C1	**16	Informal Issue.

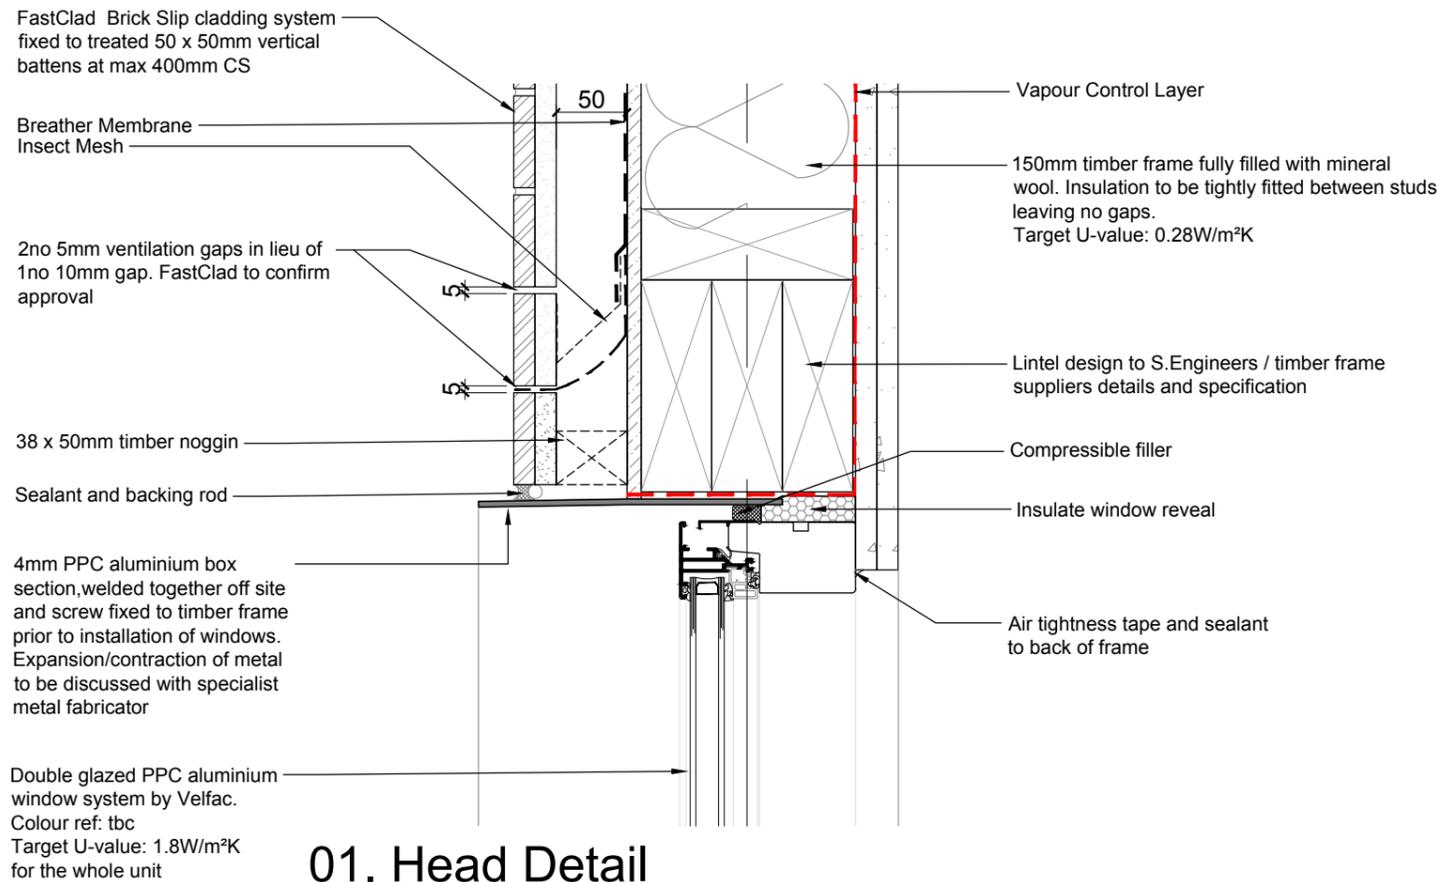

01. Head Detail

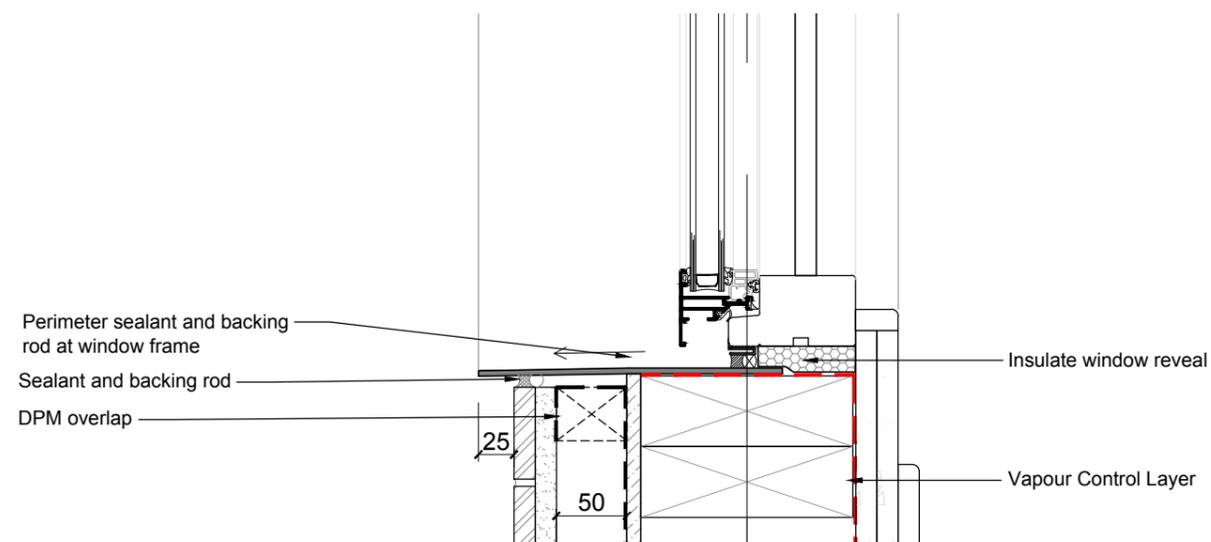

02. Cill Detail

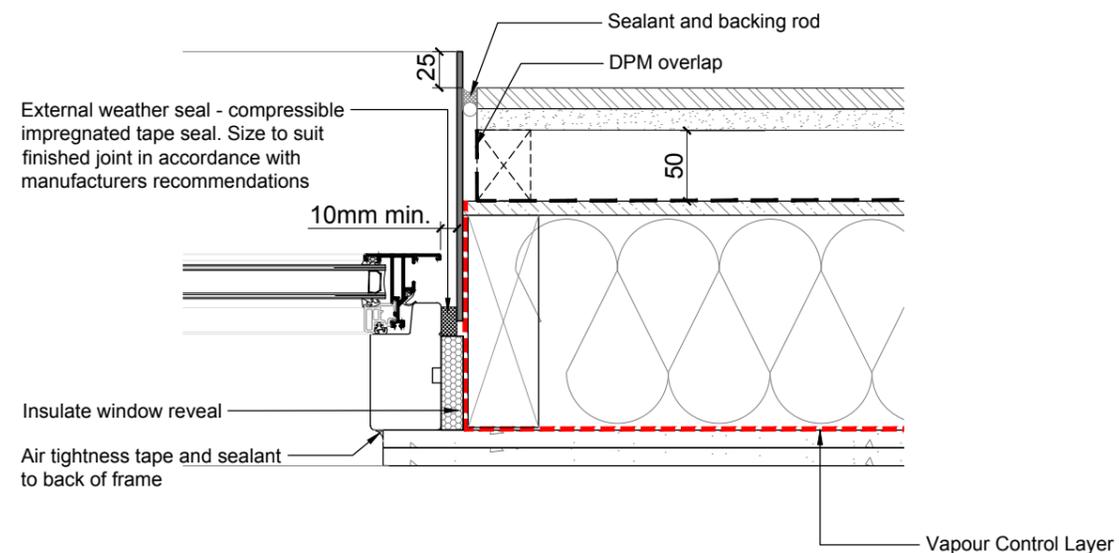

03. Jamb Detail

WORK IN PROGRESS



CLIENT:
LATIS HOMES

TITLE:
Typical SF & TF Aluminium Window Details

PROJECT:
GREAT JAMES STREET

SCALE:
1:5@A3

DRG NO:
0065_31_07

DRAWN: - CHECKED: - DATE: May 2015

REV:
C1