



REV	DATE	COMMENTS
C1.	**16	Informal Issue.

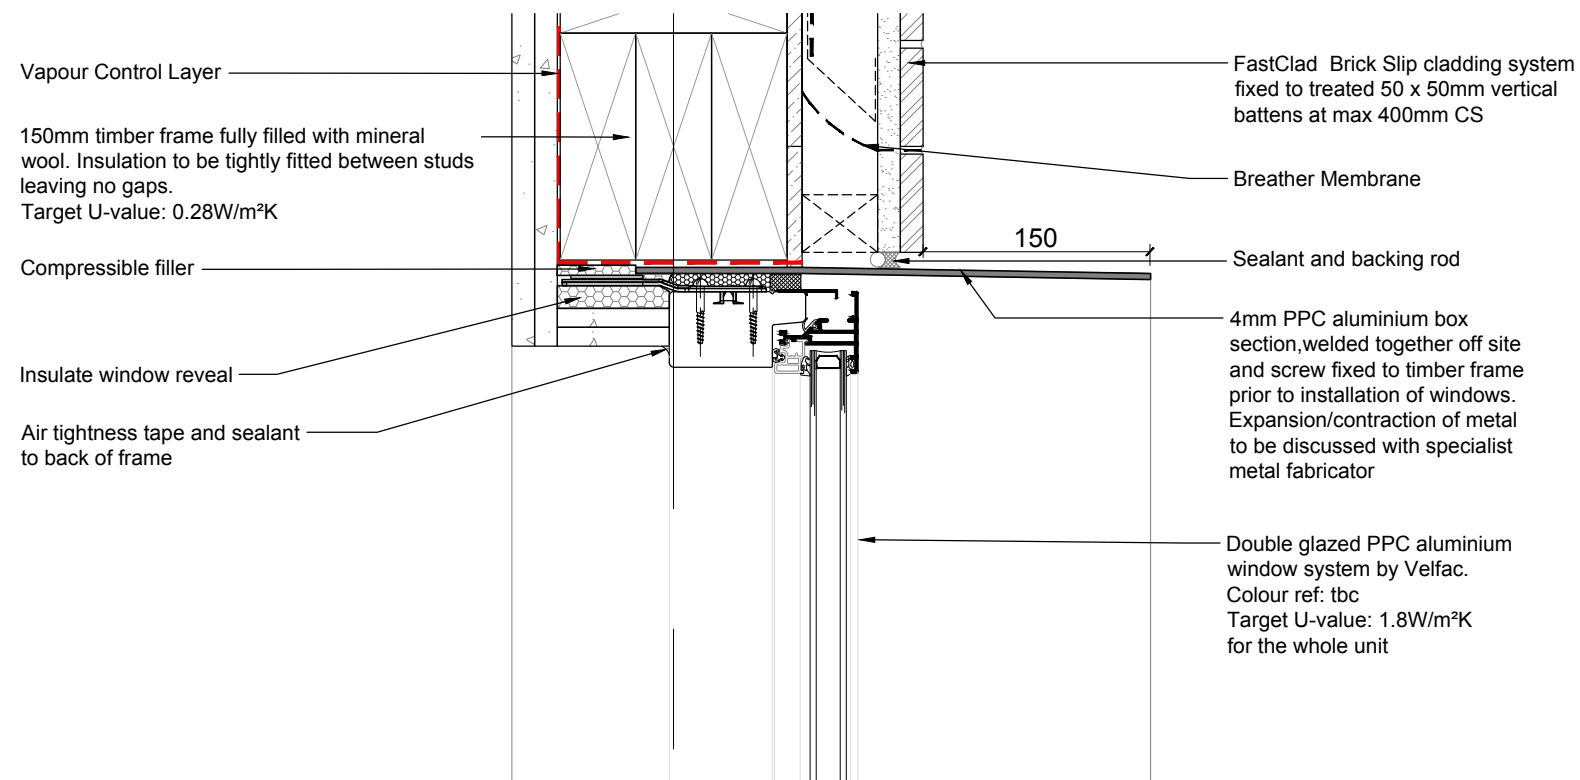


01. Head Detail

WORK IN PROGRESS

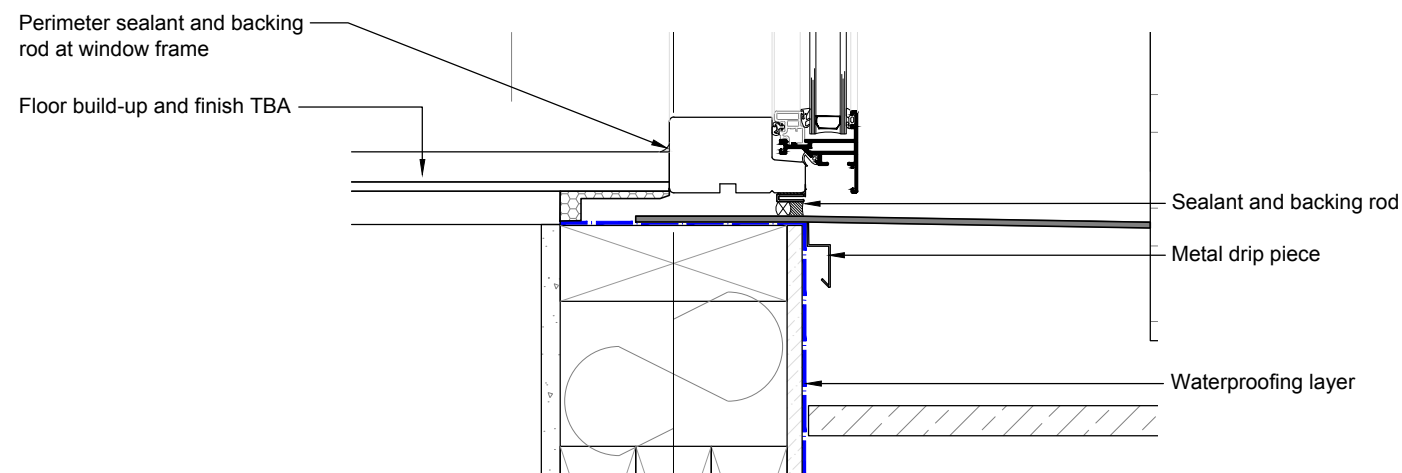

02. Cill Detail

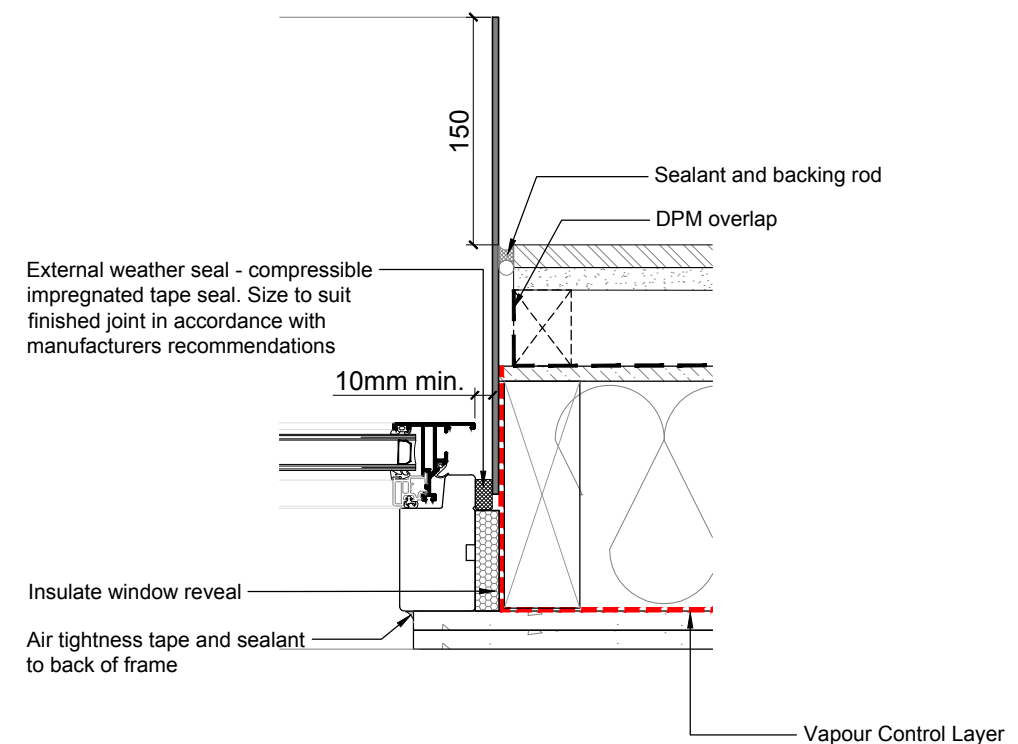

03. Jamb Detail



CLIENT:  
 LATIS HOMES

TITLE:  
 First Floor Window/Door Details

PROJECT:  
 GREAT JAMES STREET

SCALE:  
 1:5@A3

DRG NO:  
 0065\_31\_08

REV:  
 C-1

DRAWN: - CHECKED: - DATE: May 2015