



Existing Bressumer
retained

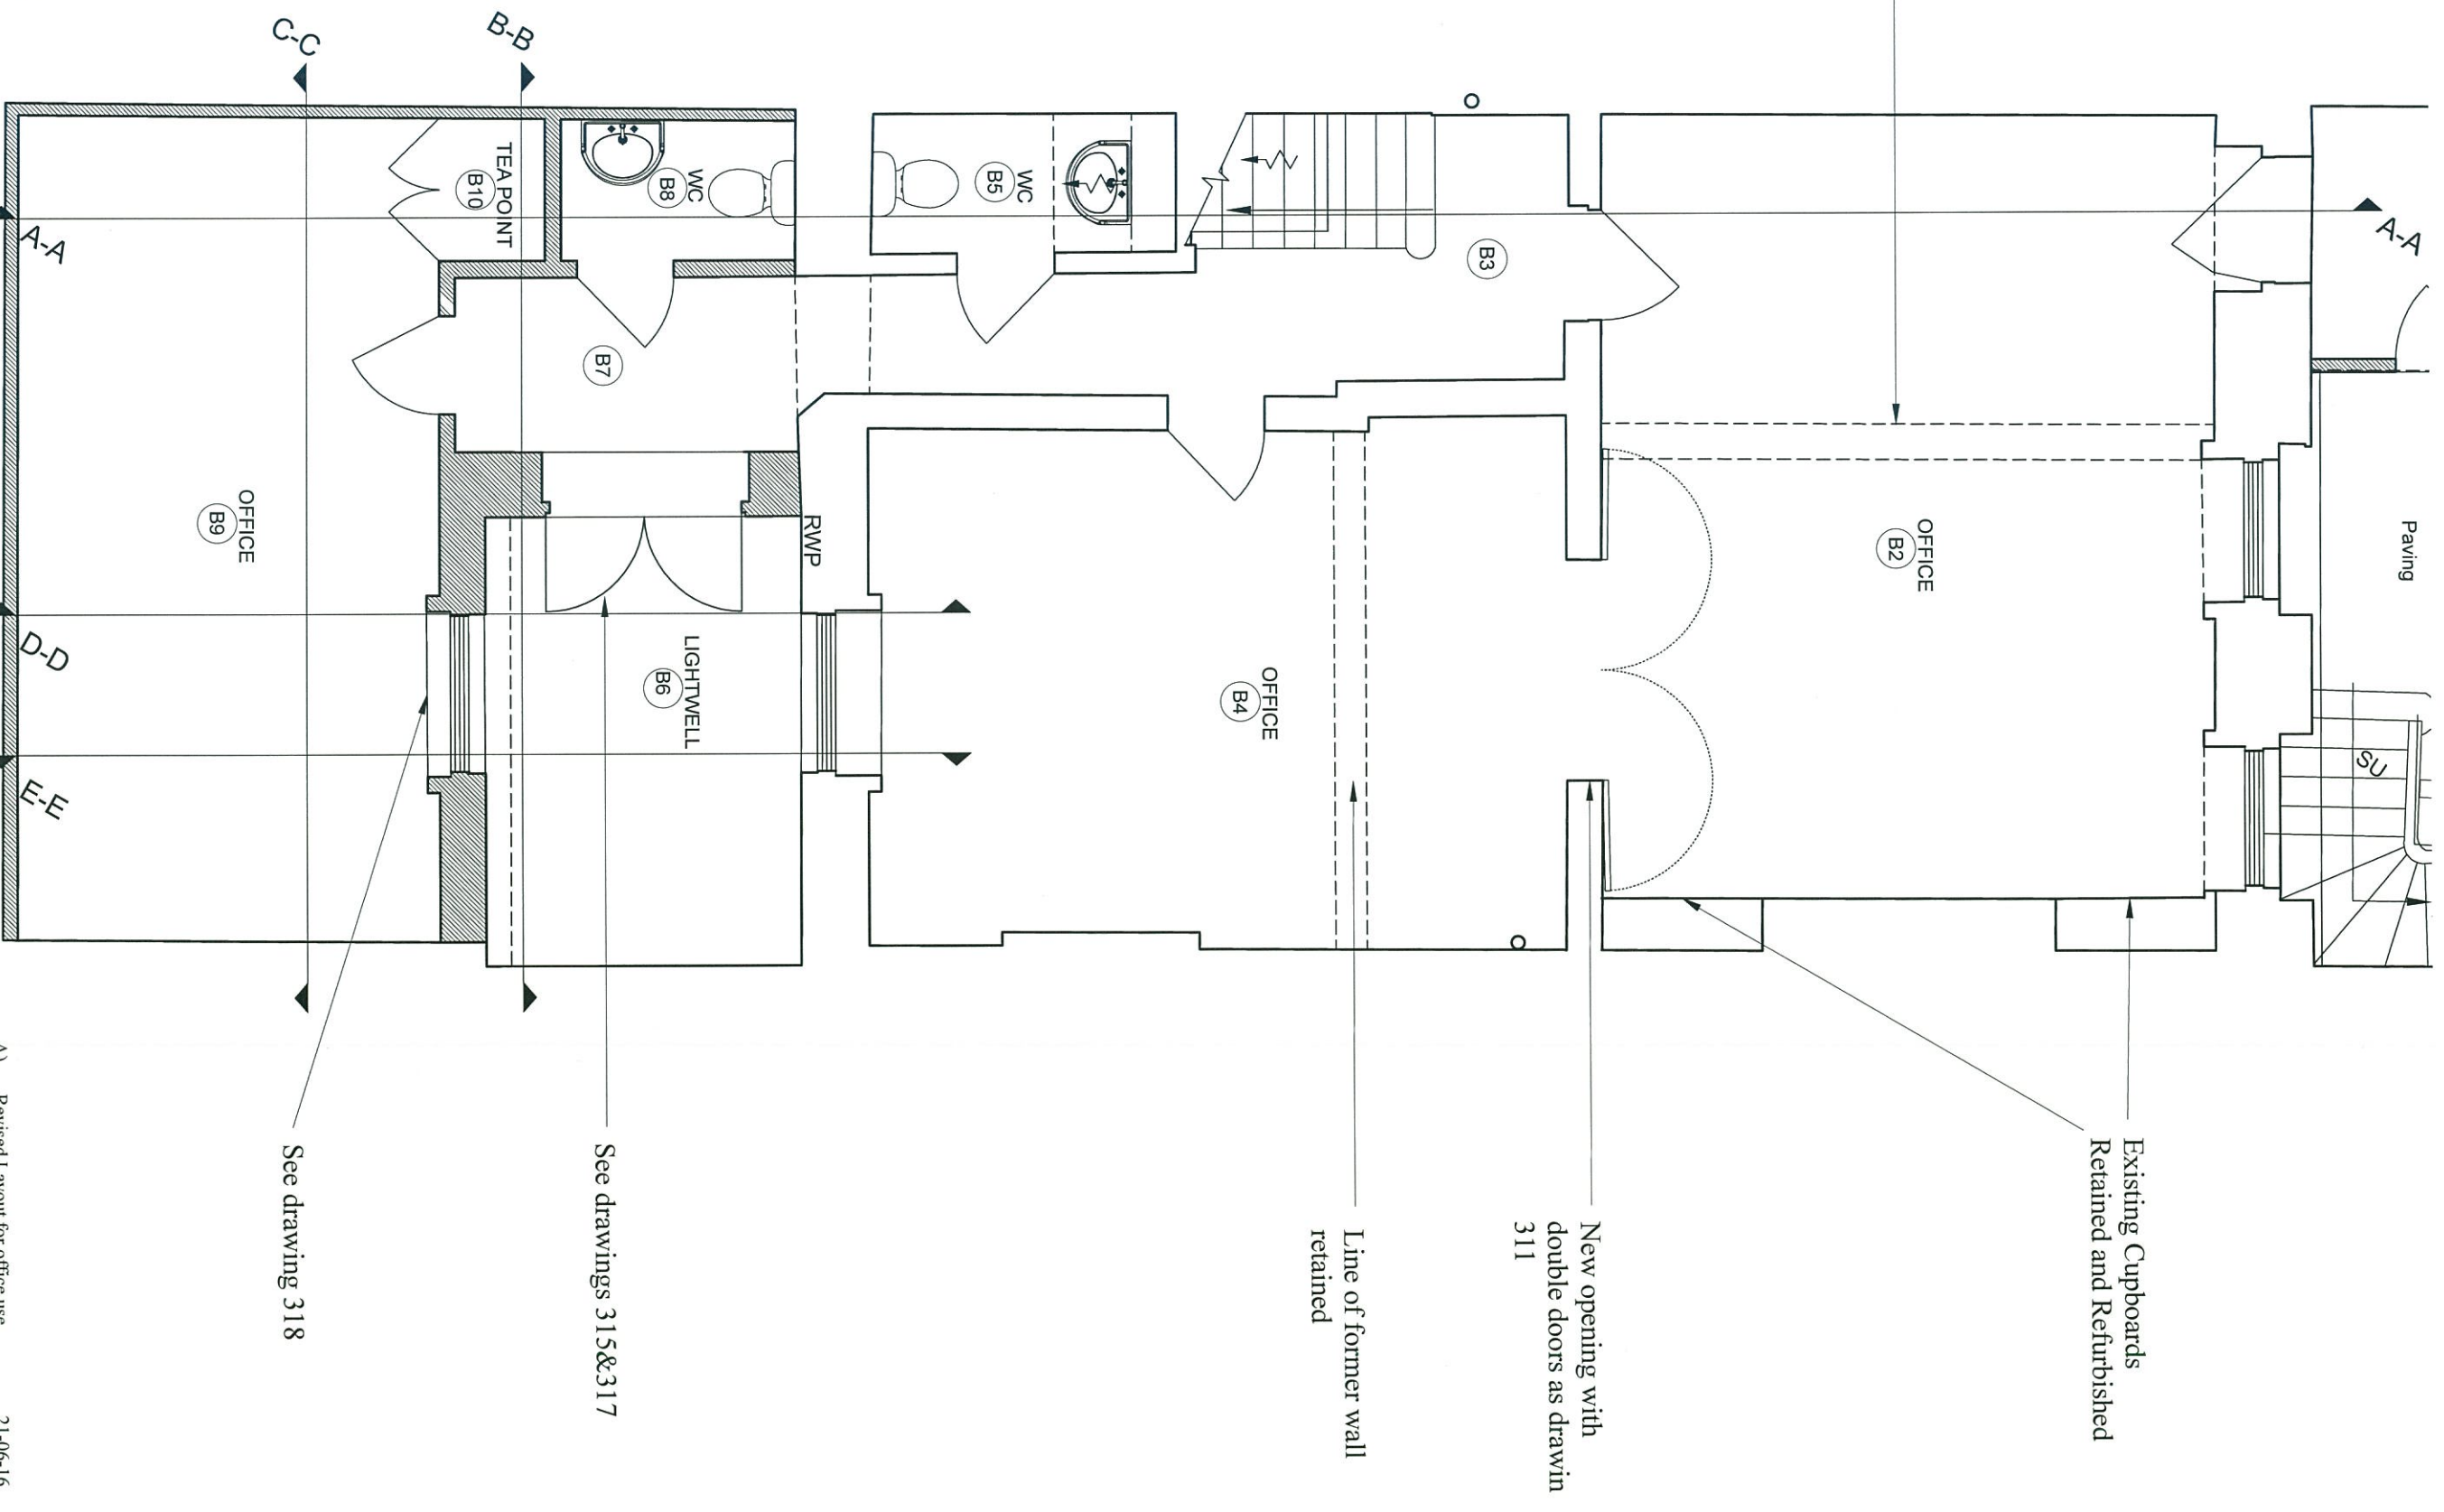


All doors as drawing 311

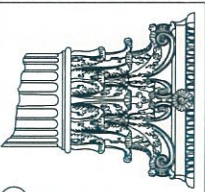

RUSSELL TAYLOR ARCHITECTS
mail@rtarchitects.co.uk
LONDON
CORNWALL
www.rtarchitects.co.uk
TEL: 020 7261 1984
TEL: 01503 273 092

26 Fitzroy Square
PROPOSED - Basement
Scale 1:50
Date Feb 2016
No. 6228/200
Rev. A
Drawn SM

A) Revised Layout for office use 21-06-16

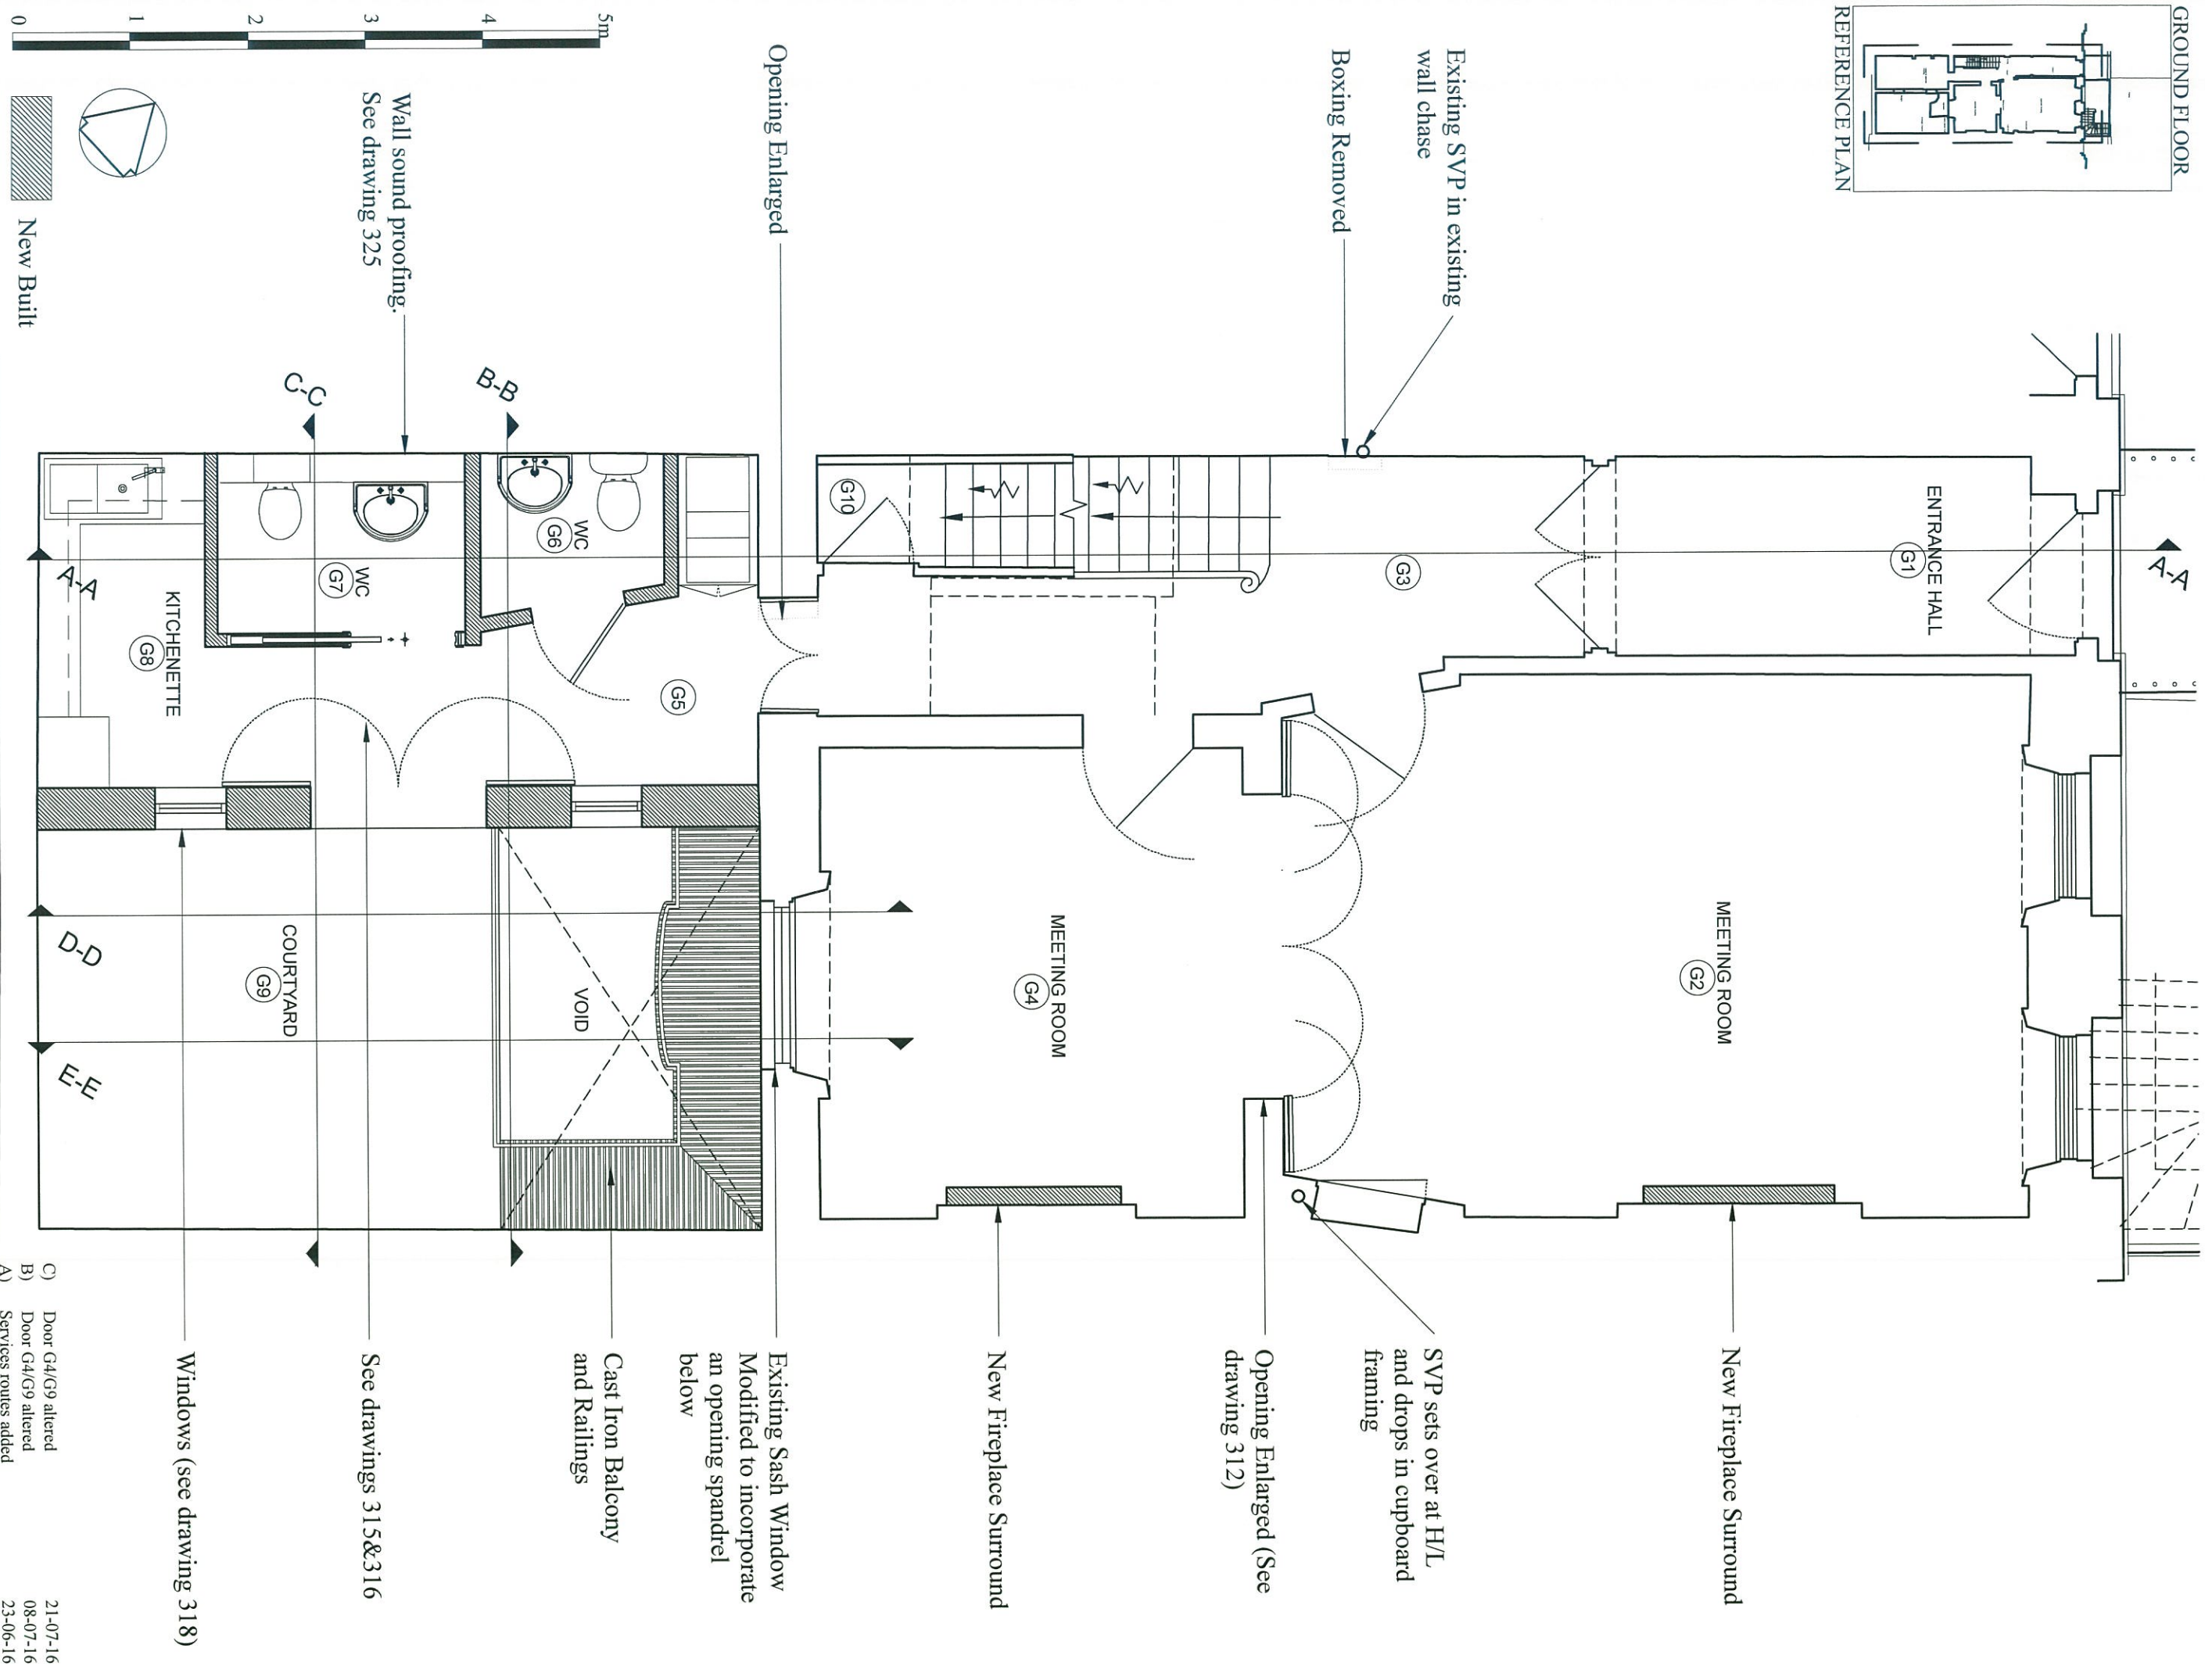

RUSSELL TAYLOR ARCHITECTS

mail@rtarchitects.co.uk

LONDON
CORNWALL

© Russell Taylor Architects own the copyright to this drawing and design

26 Fitzroy Square

PROPOSED - Ground Floor

Scale
1.50

1:50
@A3 Size

6228/201



Ω

No.

Rev.



- C) Door G4/G9 altered
- B) Door G4/G9 altered
- A) Services routes added

21-07-16
08-07-16
23-06-16

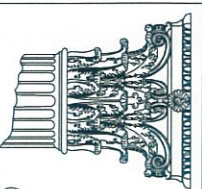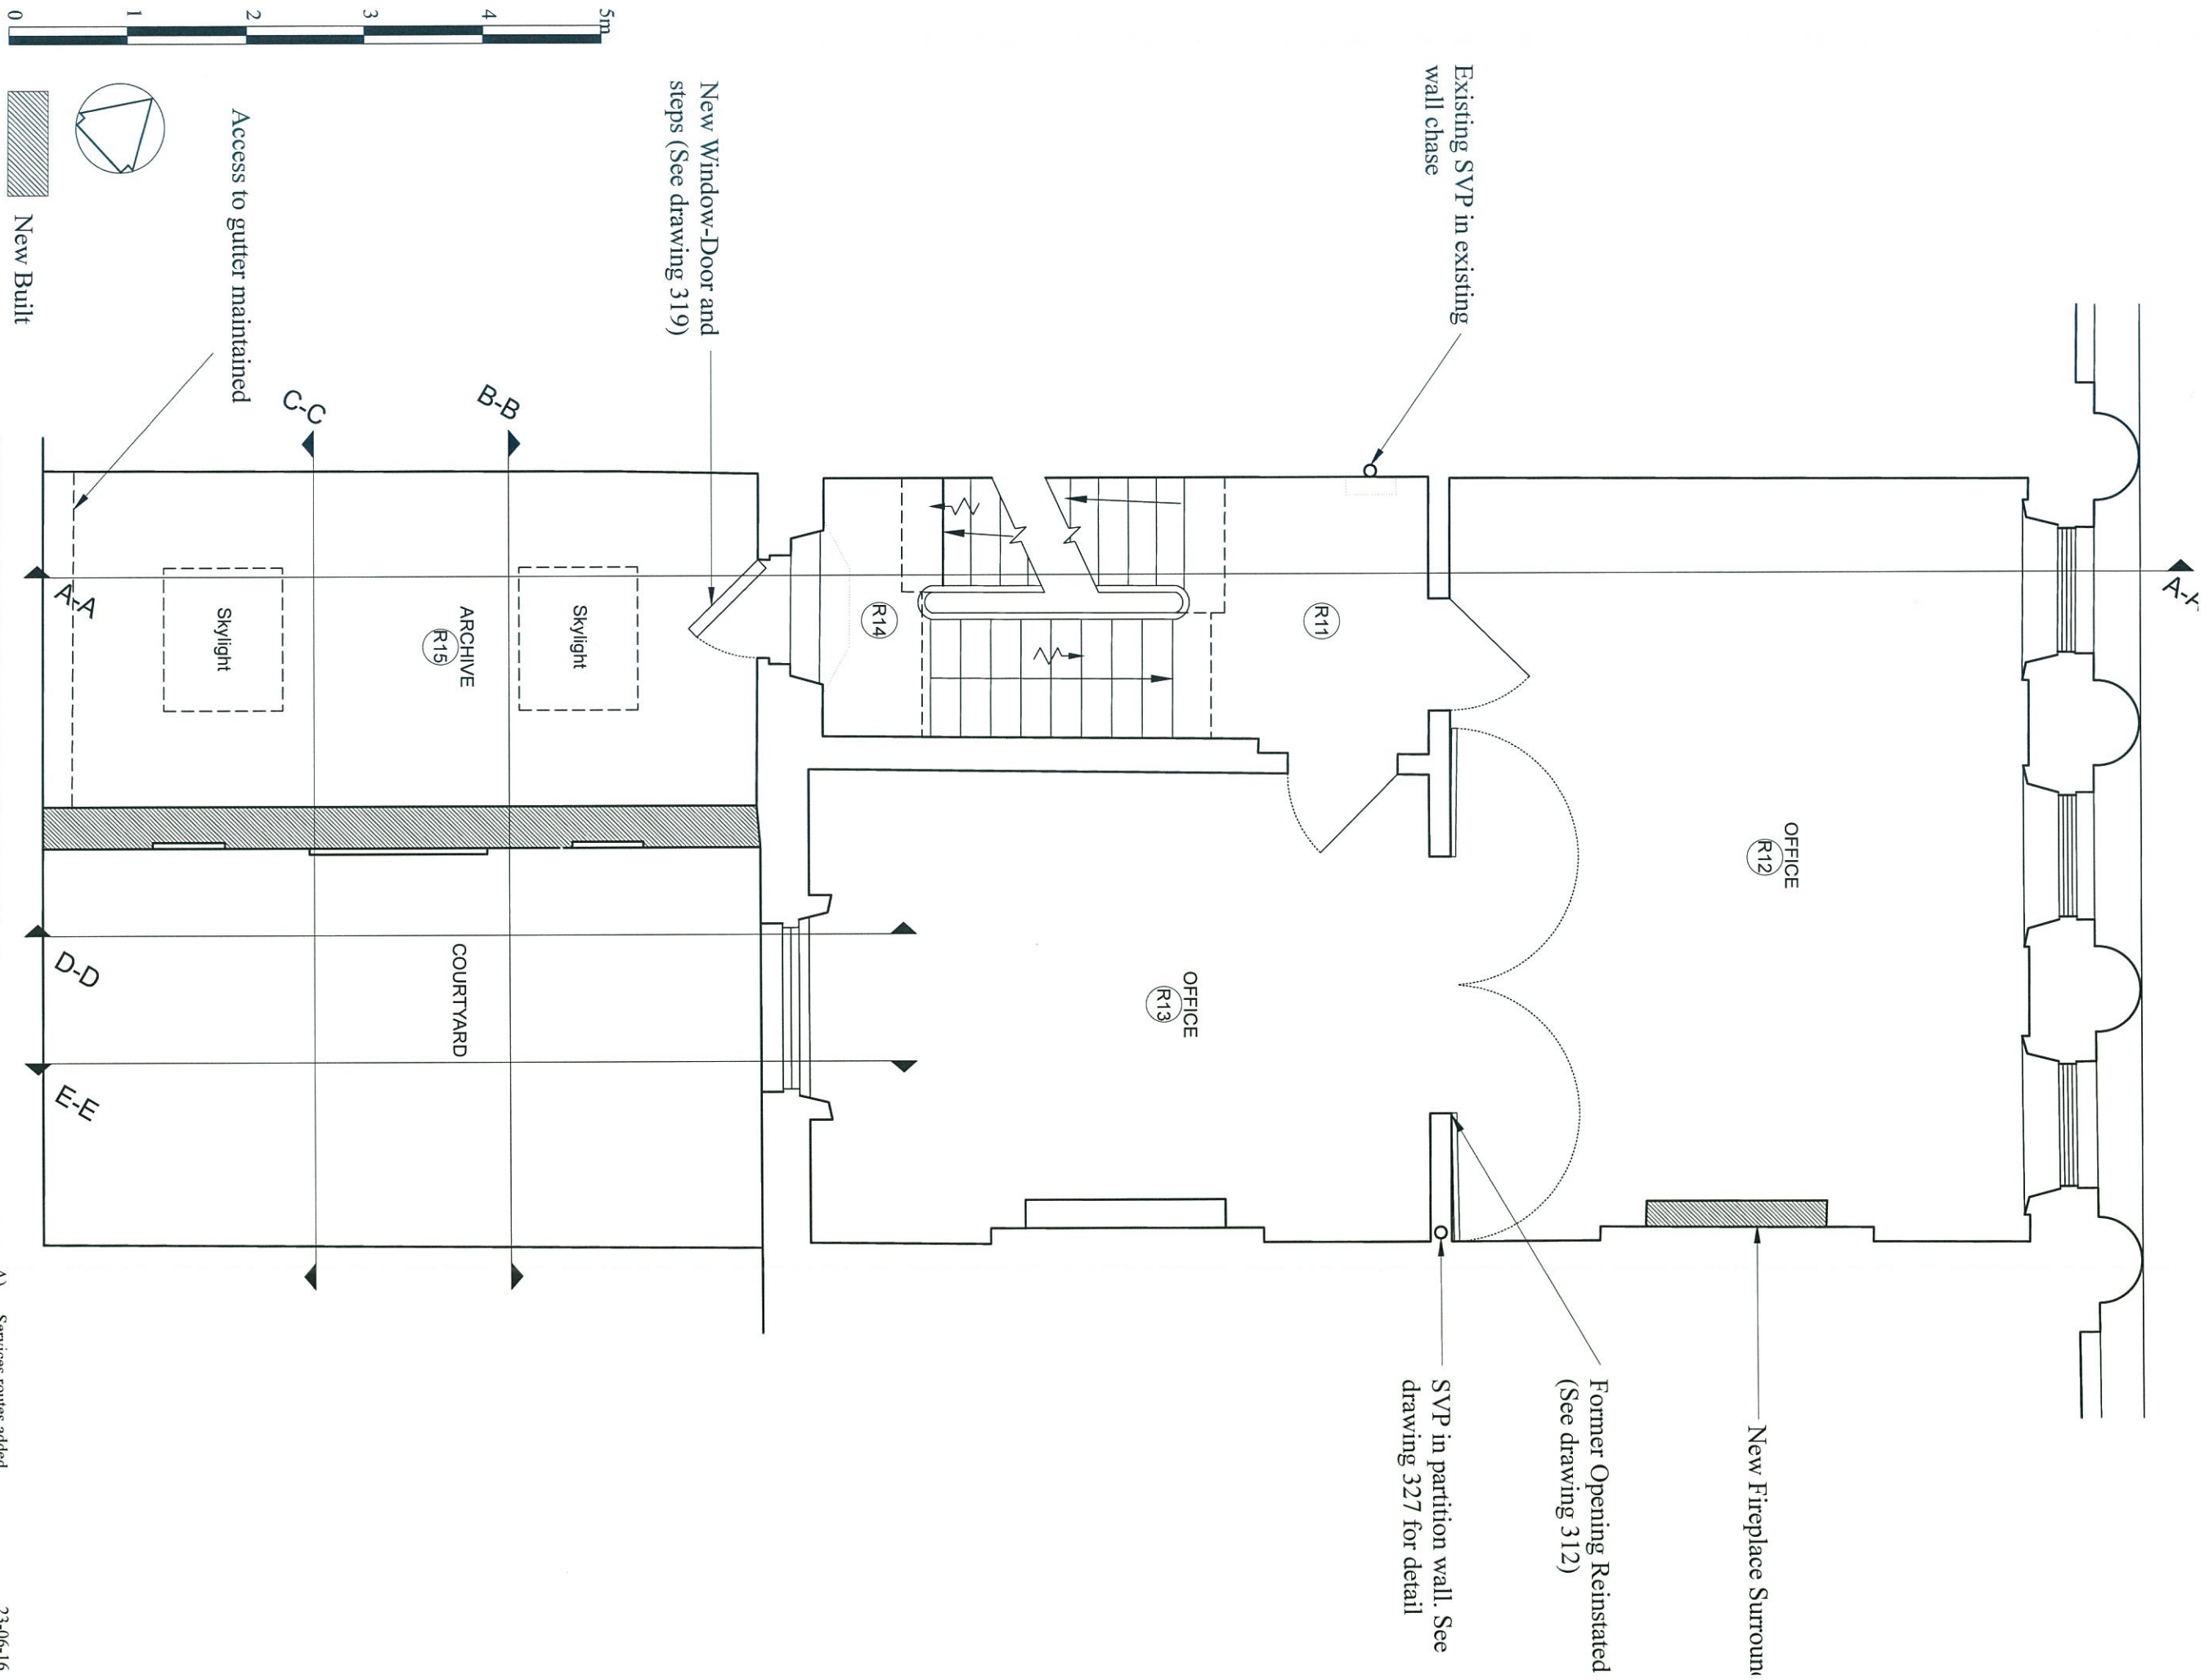

RUSSELL TAYLOR ARCHITECTS
mail@rtarchitects.co.uk
LONDON
CORNWALL
www.rtarchitects.co.uk
TEL: 020 7261 1984
TEL: 01503 273 092



26 Fitzroy Square
PROPOSED - First Floor
Scale 1:50
Date Feb 2016
No. 6228/202
Rev. A
Drawn SM

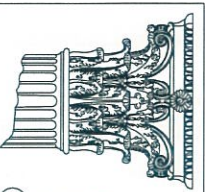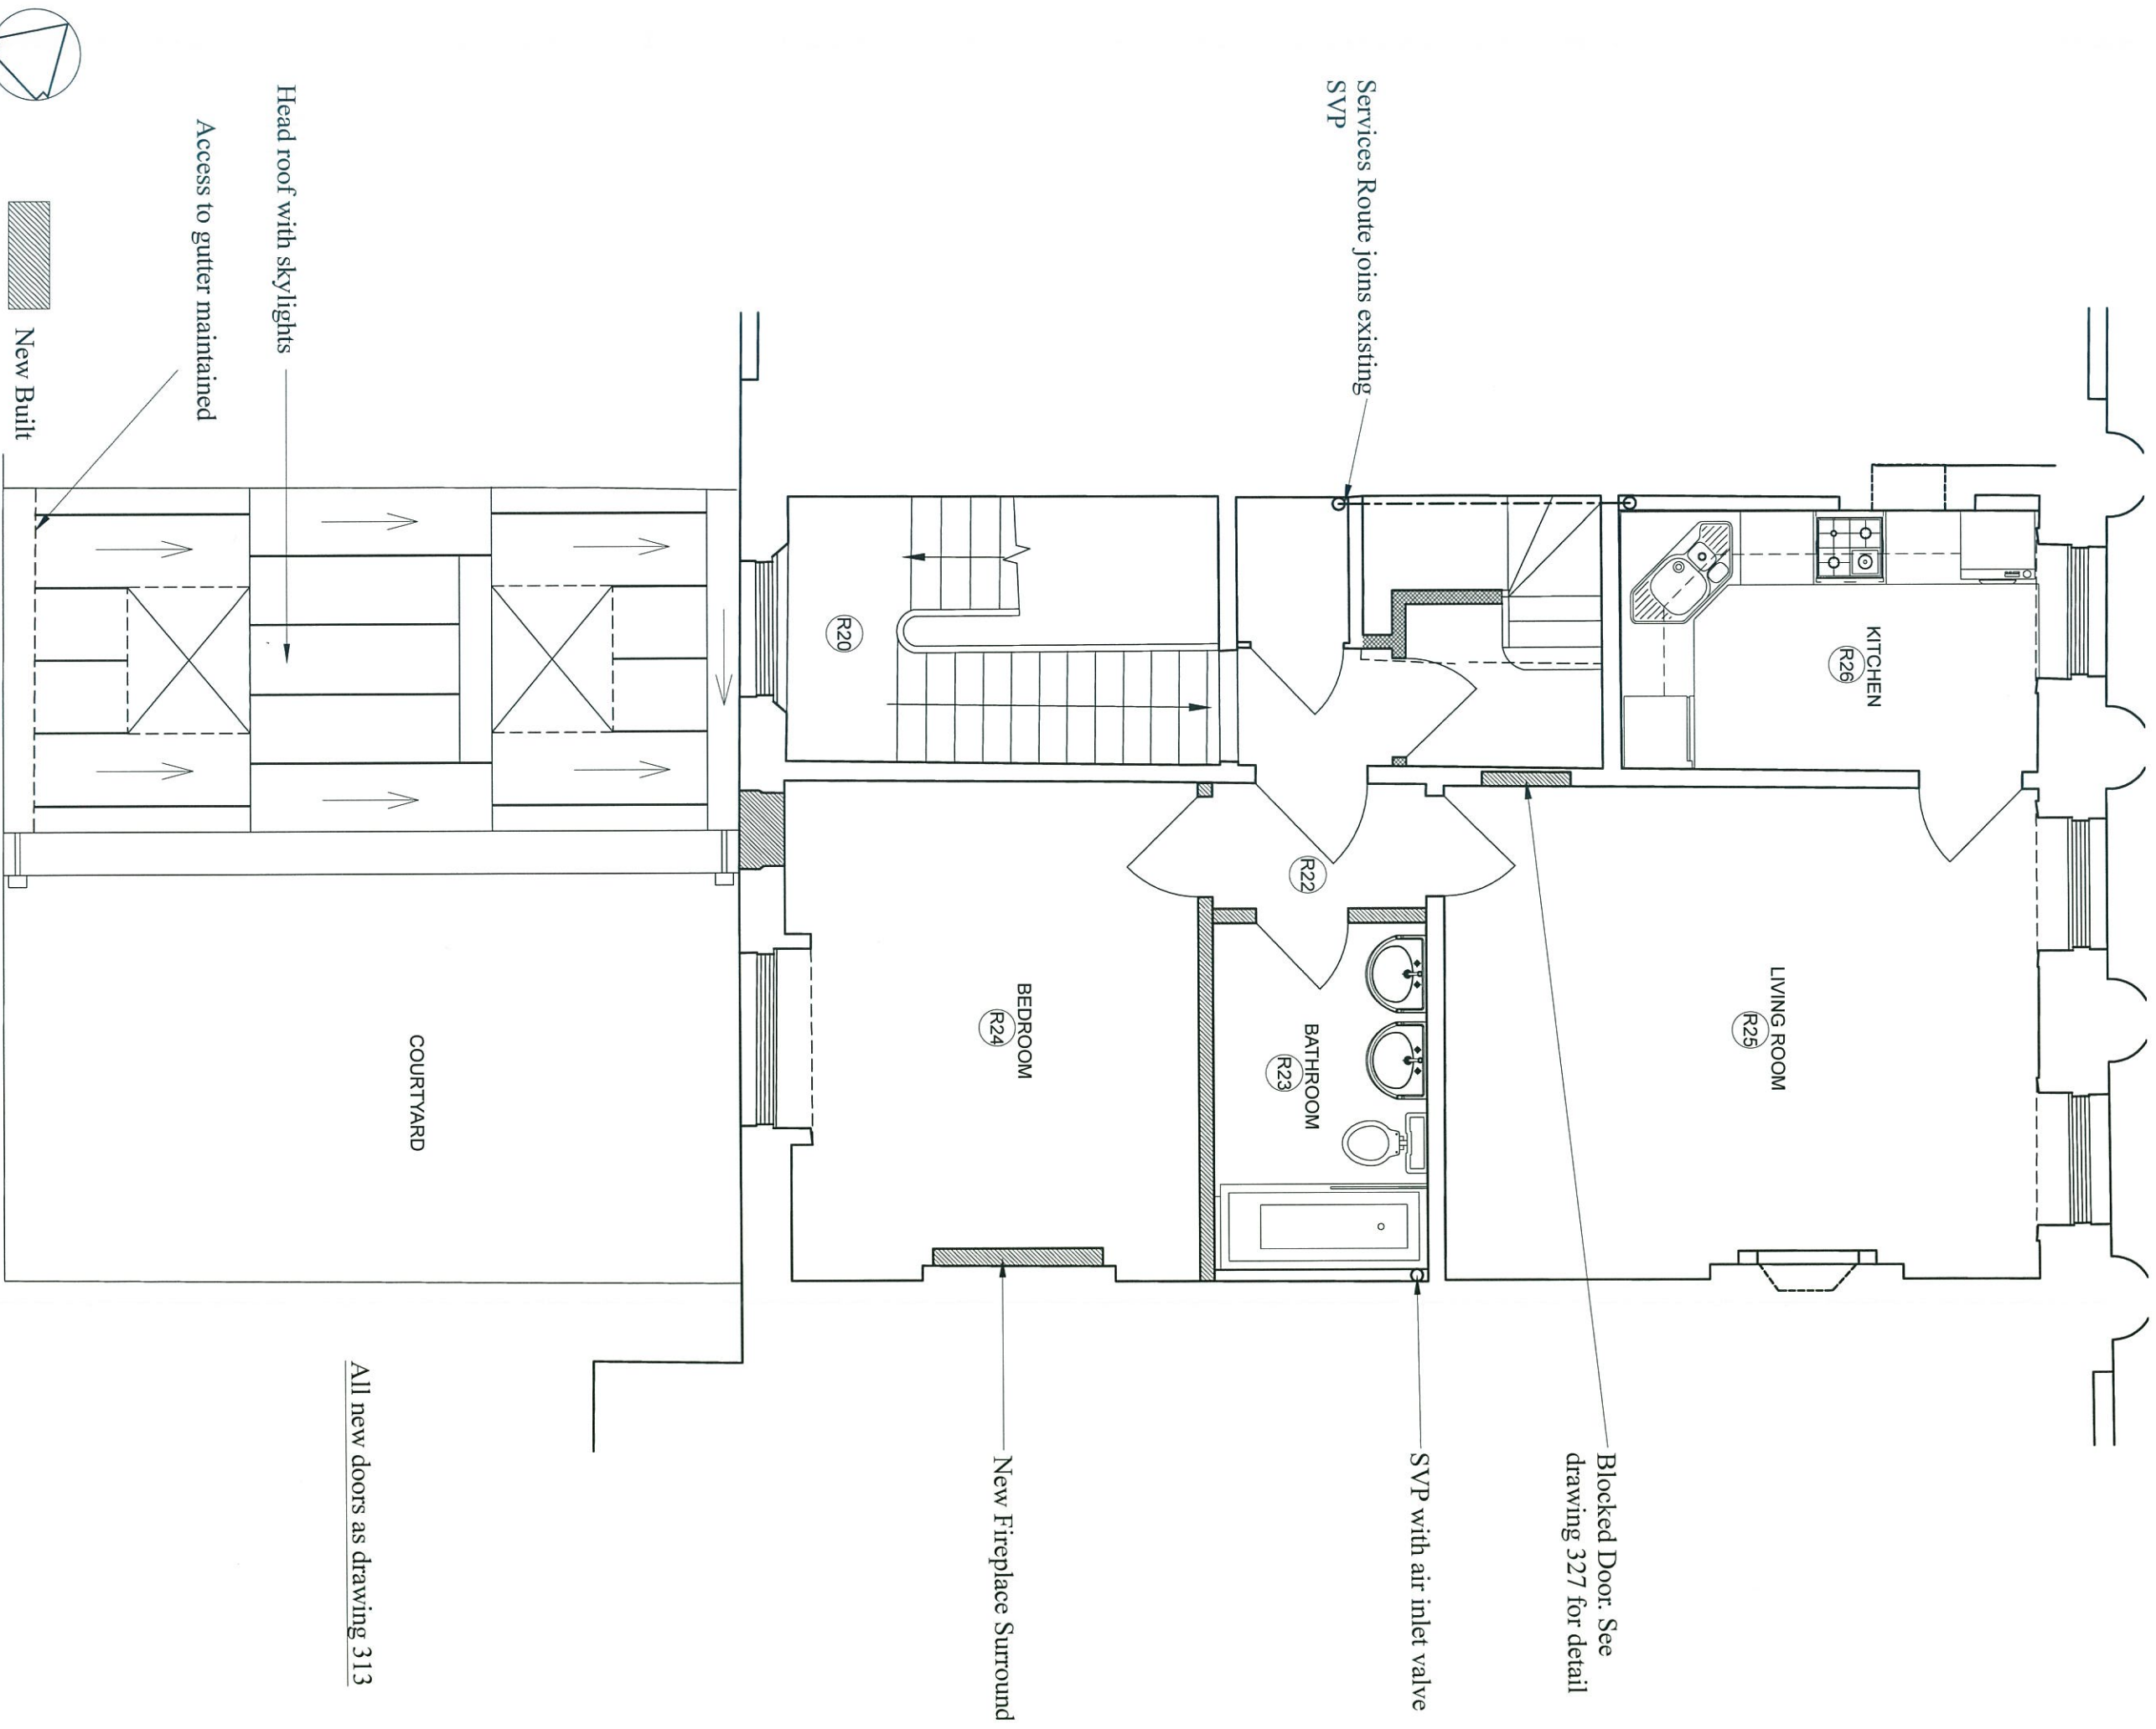

RUSSELL TAYLOR ARCHITECTS
mail@rtarchitects.co.uk
LONDON
CORNWALL
© Russell Taylor Architects own the copyright to this drawing and design

www.rtarchitects.co.uk
TEL: 020 7261 1984
TEL: 01503 273 092



26 Fitzroy Square	No.	Rev.
PROPOSED - Second Floor	6228/203	A
Scale	Date	Drawn
1:50	Feb 2016	SM
@ A3 Size		

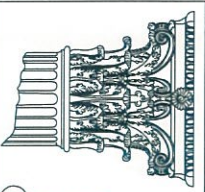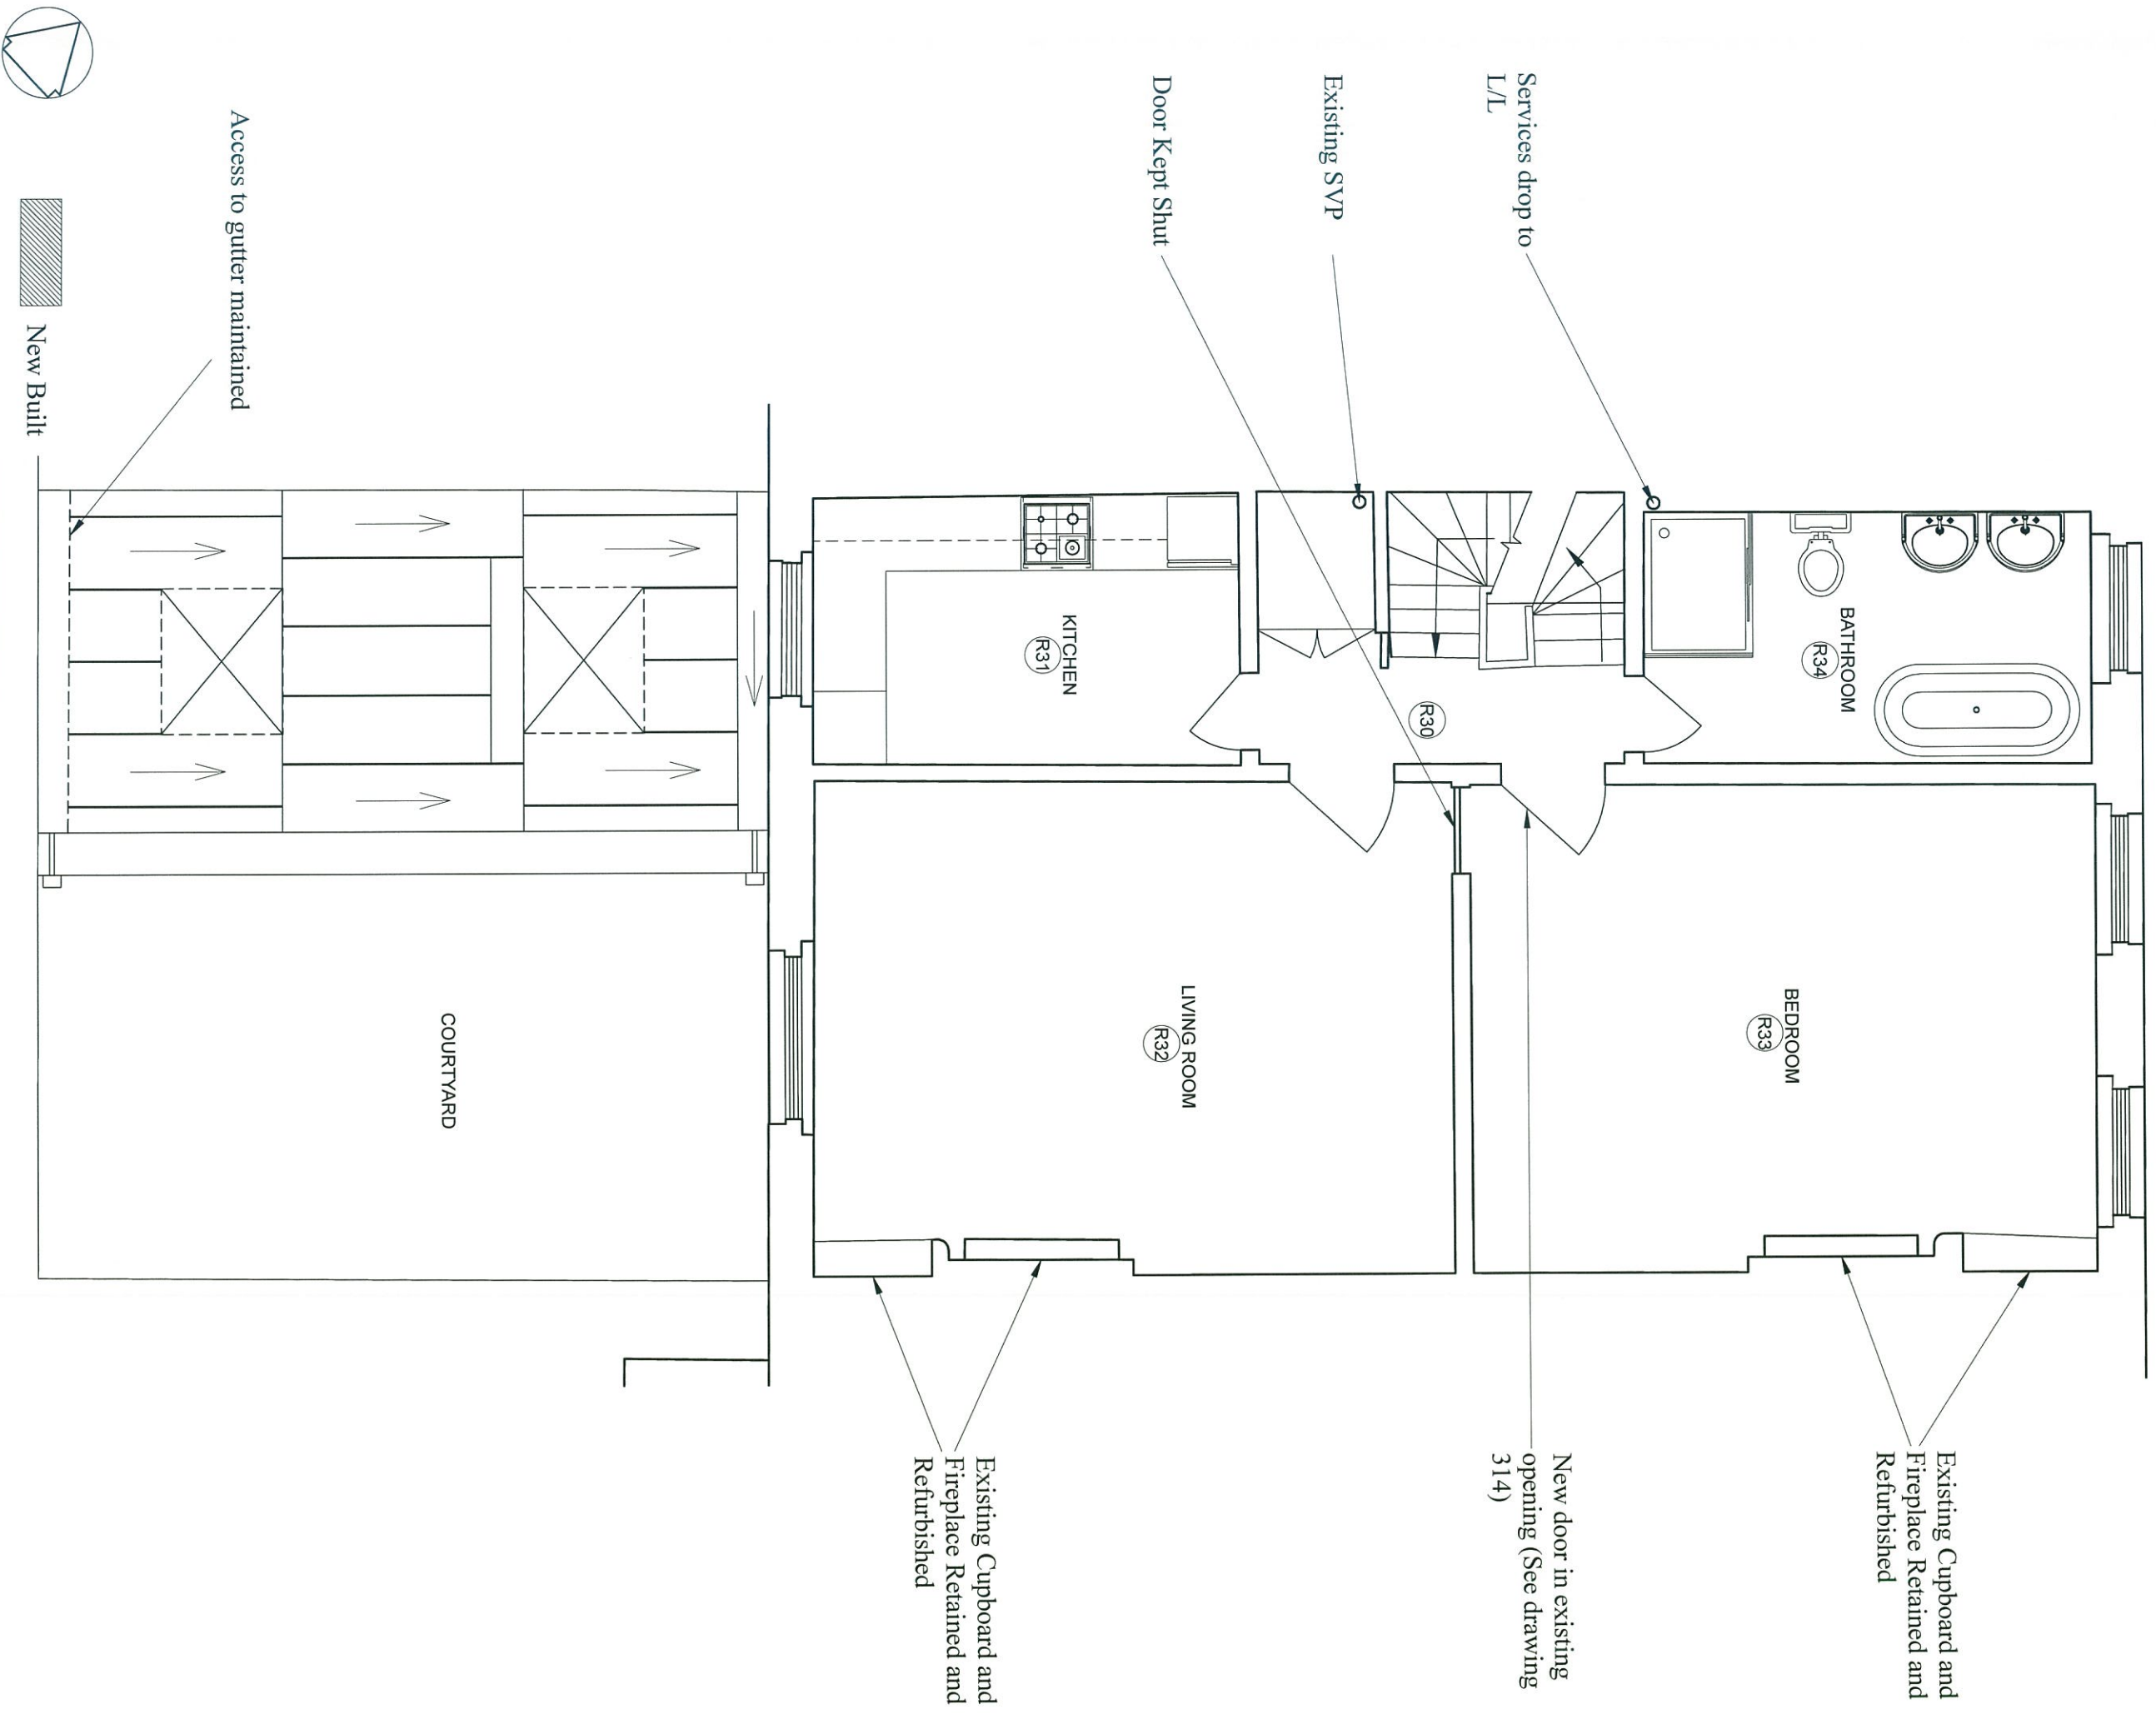


RUSSELL TAYLOR ARCHITECTS
mail@rtarchitects.co.uk
LONDON
CORNWALL
© Russell Taylor Architects own the copyright to this drawing and design

www.rtarchitects.co.uk
TEL: 020 7261 1984
TEL: 01503 273 092

26 Fitzroy Square
PROPOSED - Third Floor
Scale 1:50
Date Feb 2016
No. 62228/204
Rev. A
A3 Size

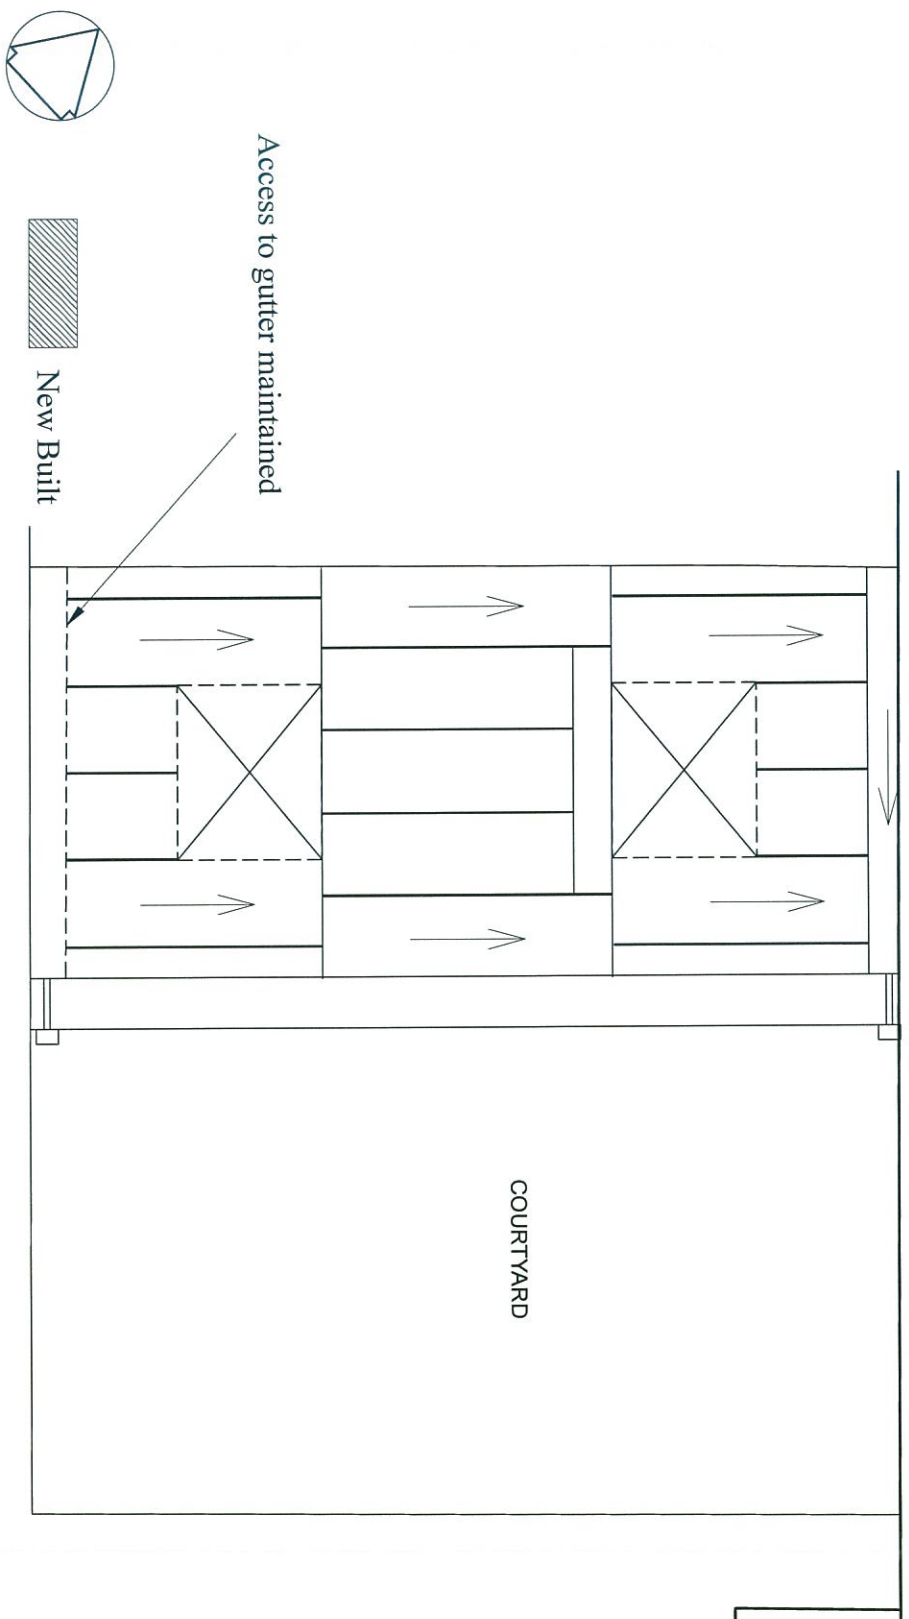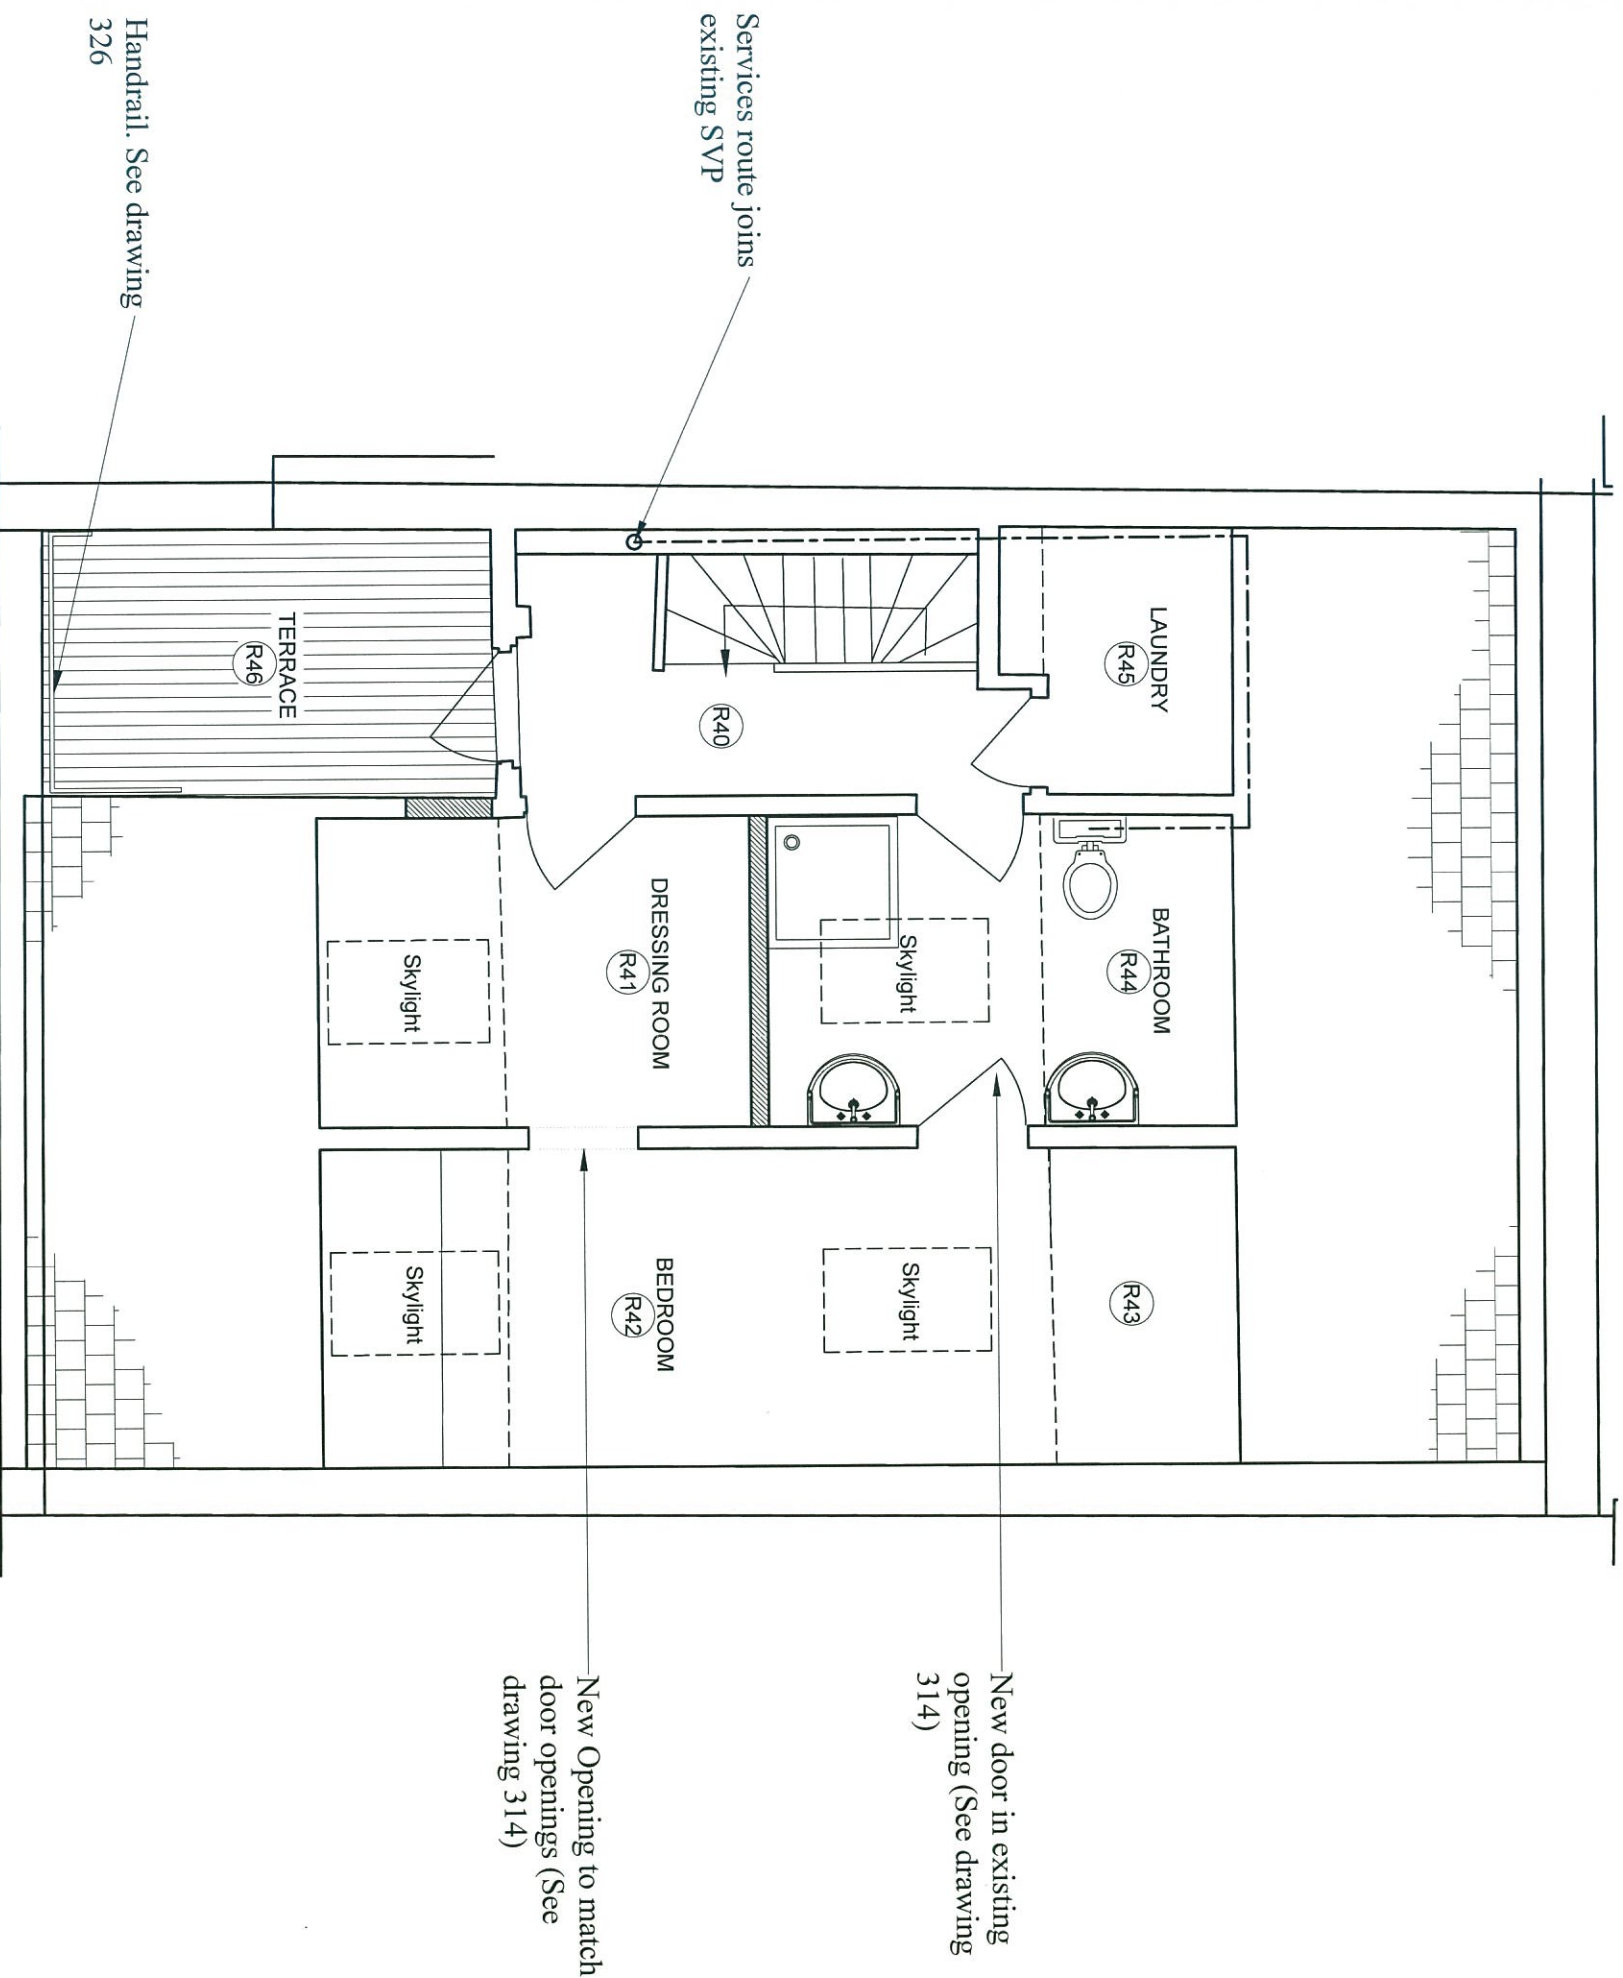


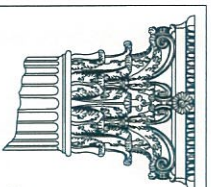**RUSSELL TAYLOR ARCHITECTS**
mail@rtarchitects.co.uk
LONDON
CORNWALL
© Russell Taylor Architects own the copyright to this drawing and design



www.rtarchitects.co.uk
TEL: 020 7261 1984
TEL: 01503 273 092

26 Fitzroy Square
PROPOSED - Fourth Floor
Scale 1:50
Date Feb 2016
No. 6228/205
Rev. A
A) Services route and handrail added
23-06-16
Drawn SM

Section A-A

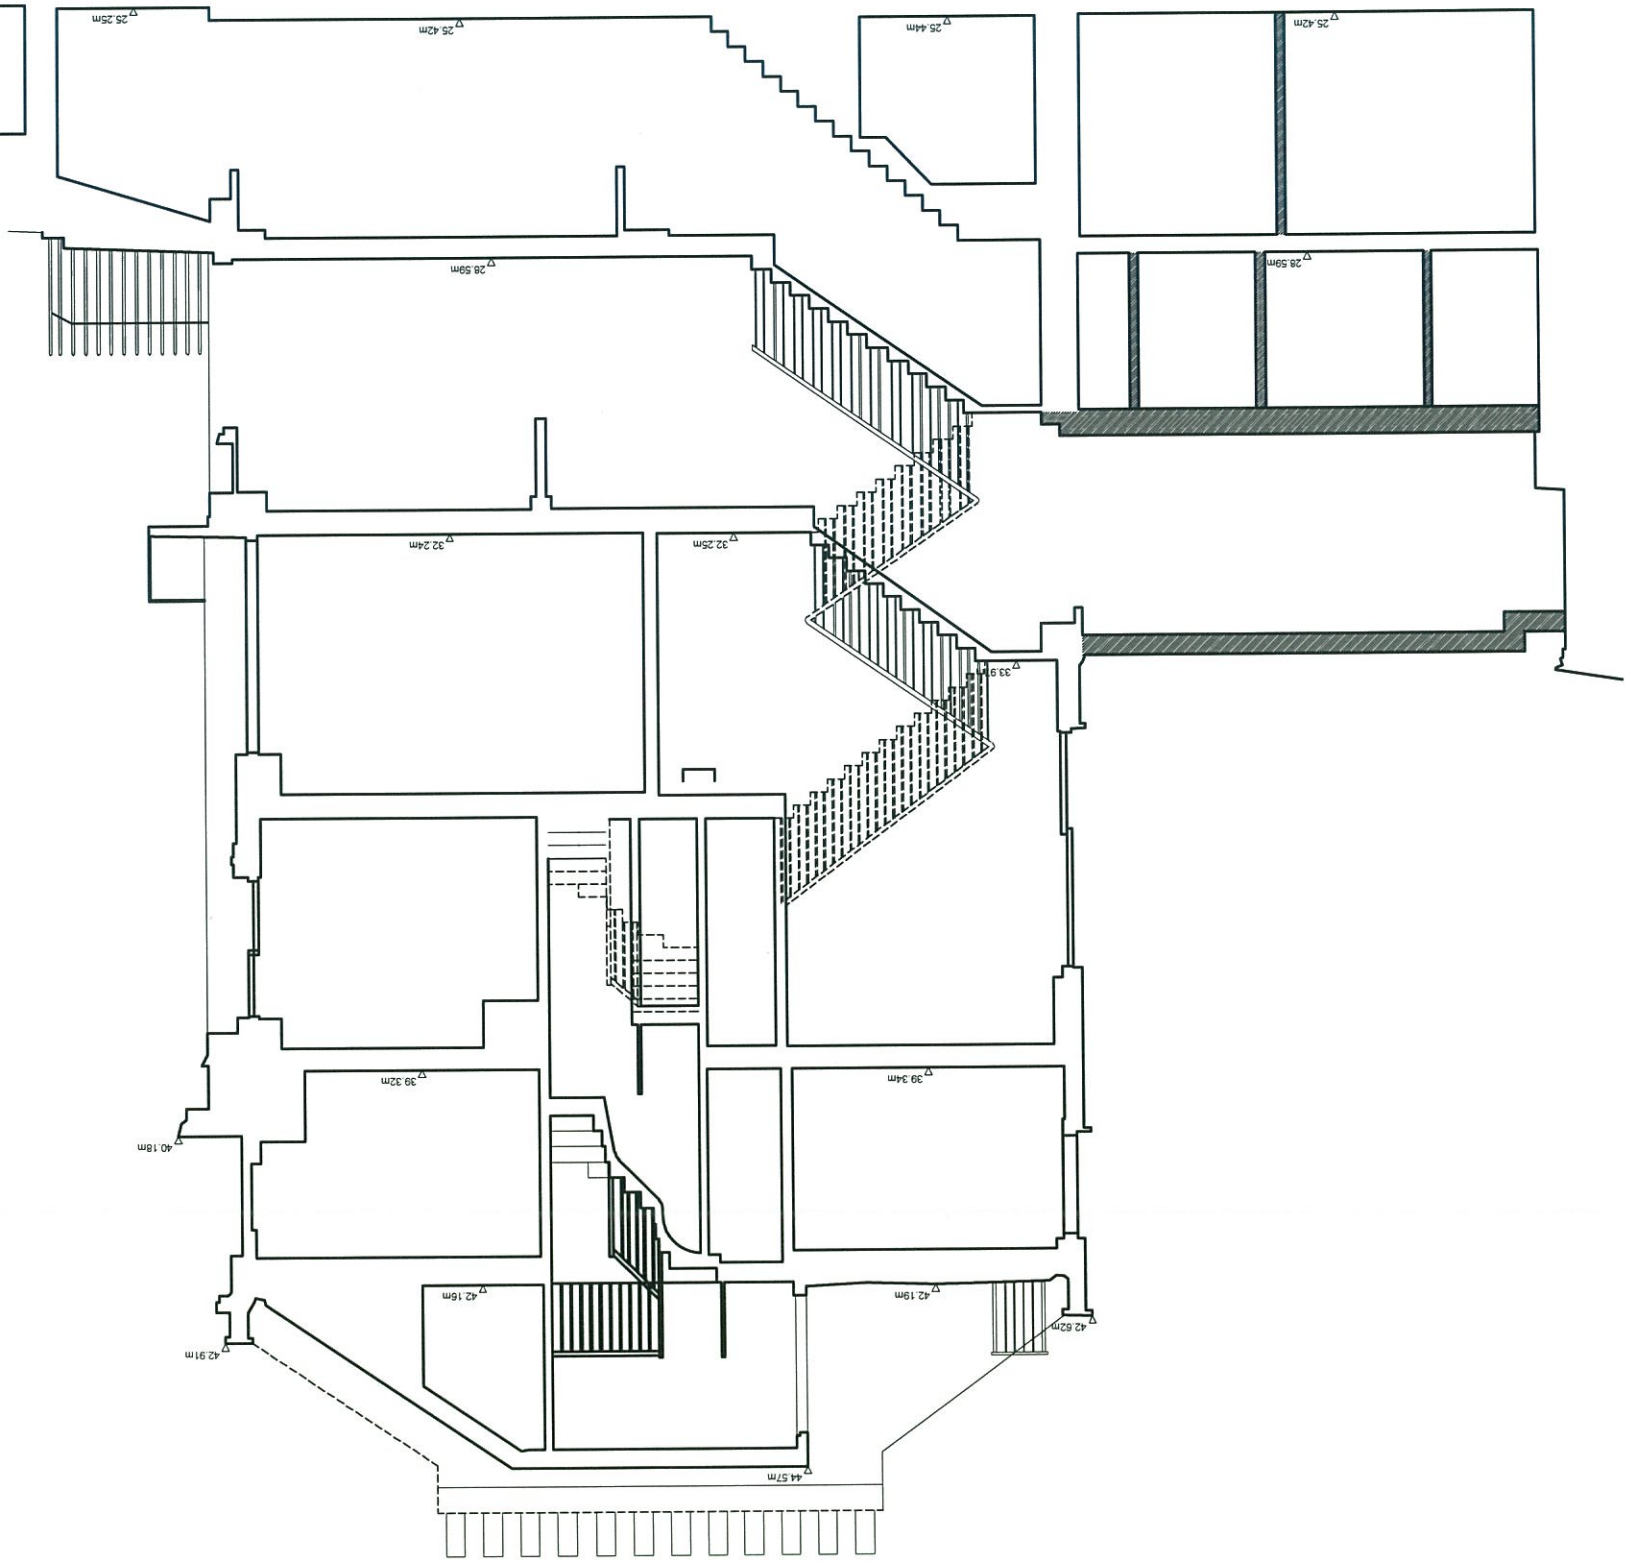


Section B-B

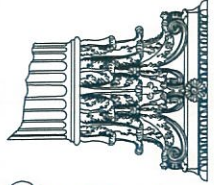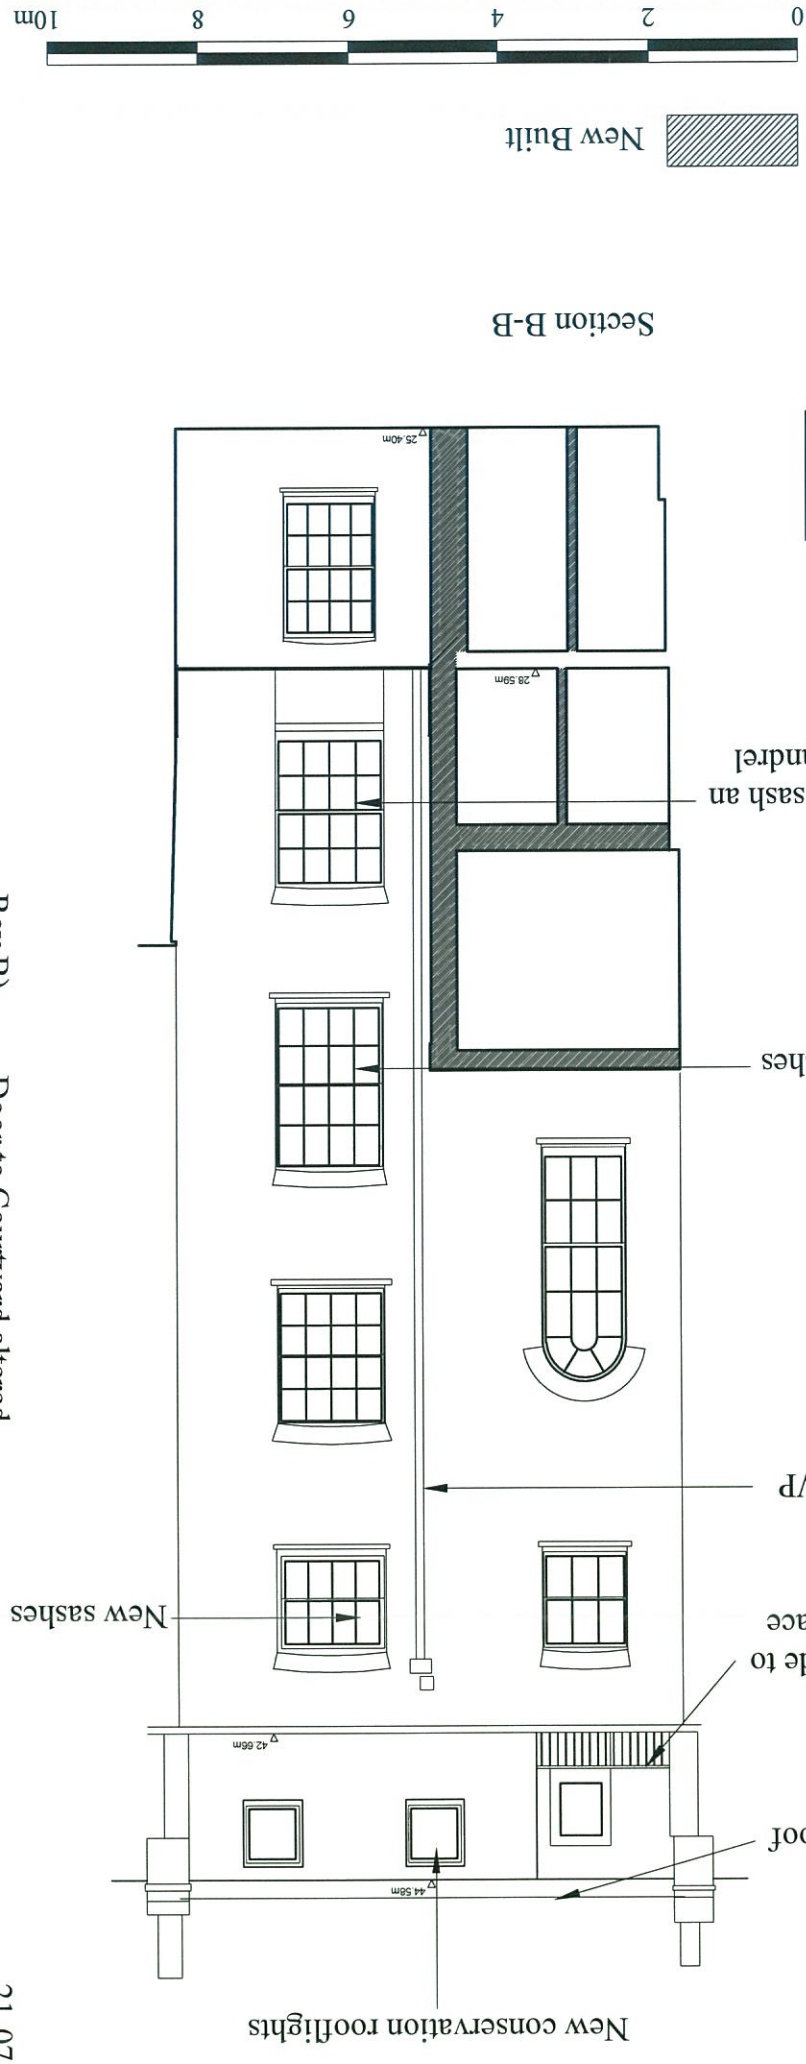

RUSSELL TAYLOR ARCHITECTS
 mail@rtarchitects.co.uk
 LONDON
 CORNWALL
 © Russell Taylor Architects own the copyright to this drawing and design


26 Fitzroy Square
 PROPOSED - Sections
 Scale 1:100
 Feb 2016
 No. 6228/206
 Rev. B
 Drawn SM

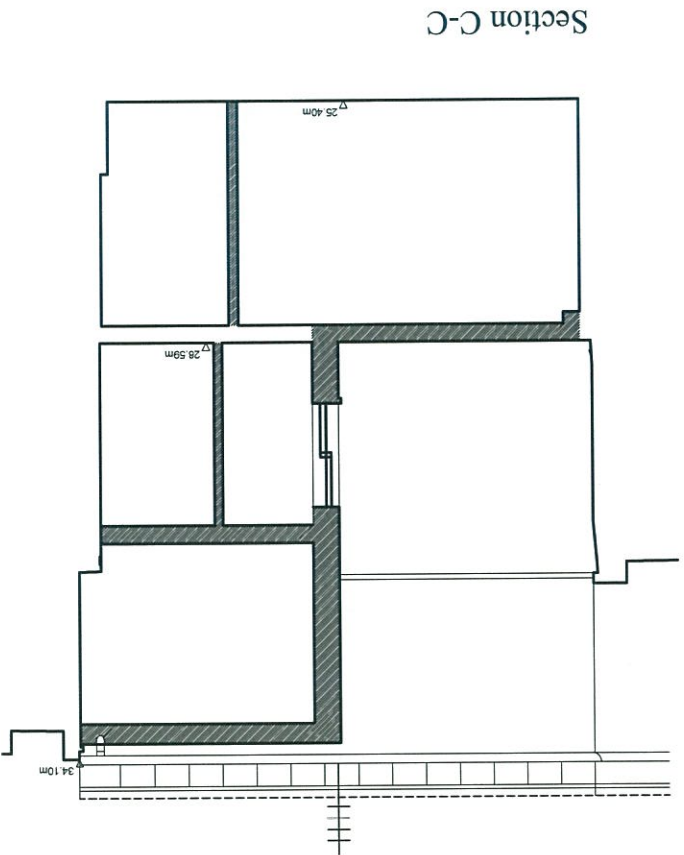


Section C-C





Section D-D

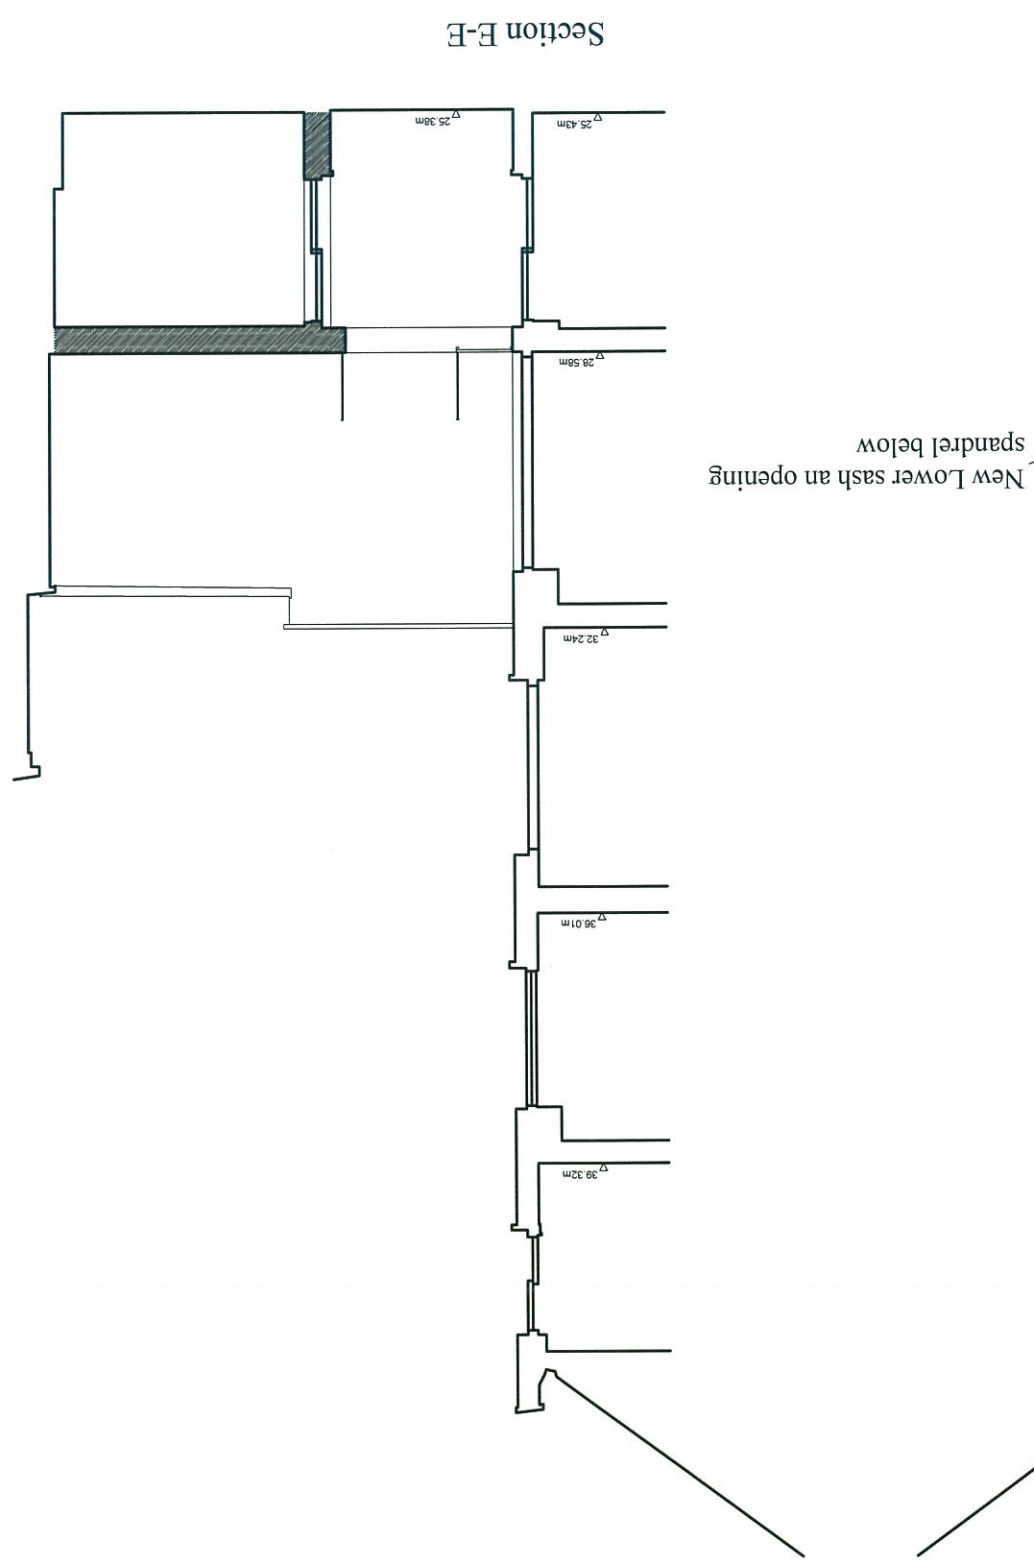

Section E-E

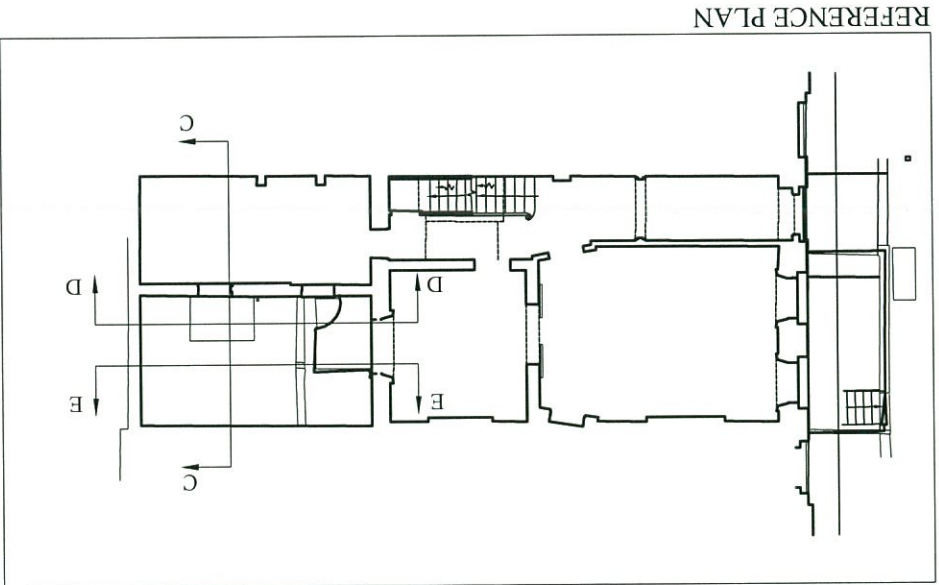



REFERENCE PLAN

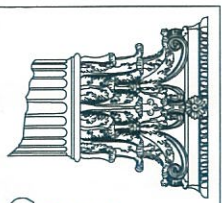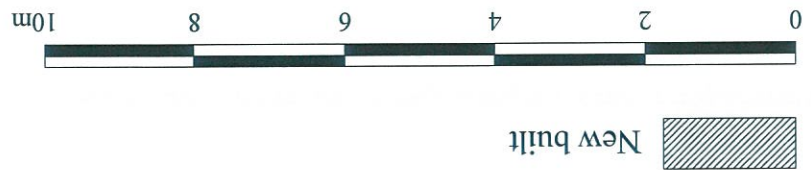

RUSSELL TAYLOR ARCHITECTS
 mail@rtarchitects.co.uk
 LONDON
 CORNWALL
 © Russell Taylor Architects own the copyright to this drawing and design

26 Fitzroy Square
PROPOSED - Sections
 Scale 1:100
 Date Feb 2016
 No. 6228/207
 Rev. A
 Drawn SM

A) Door to G4 altered 21-07-16

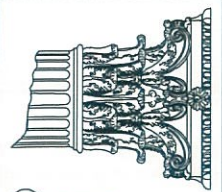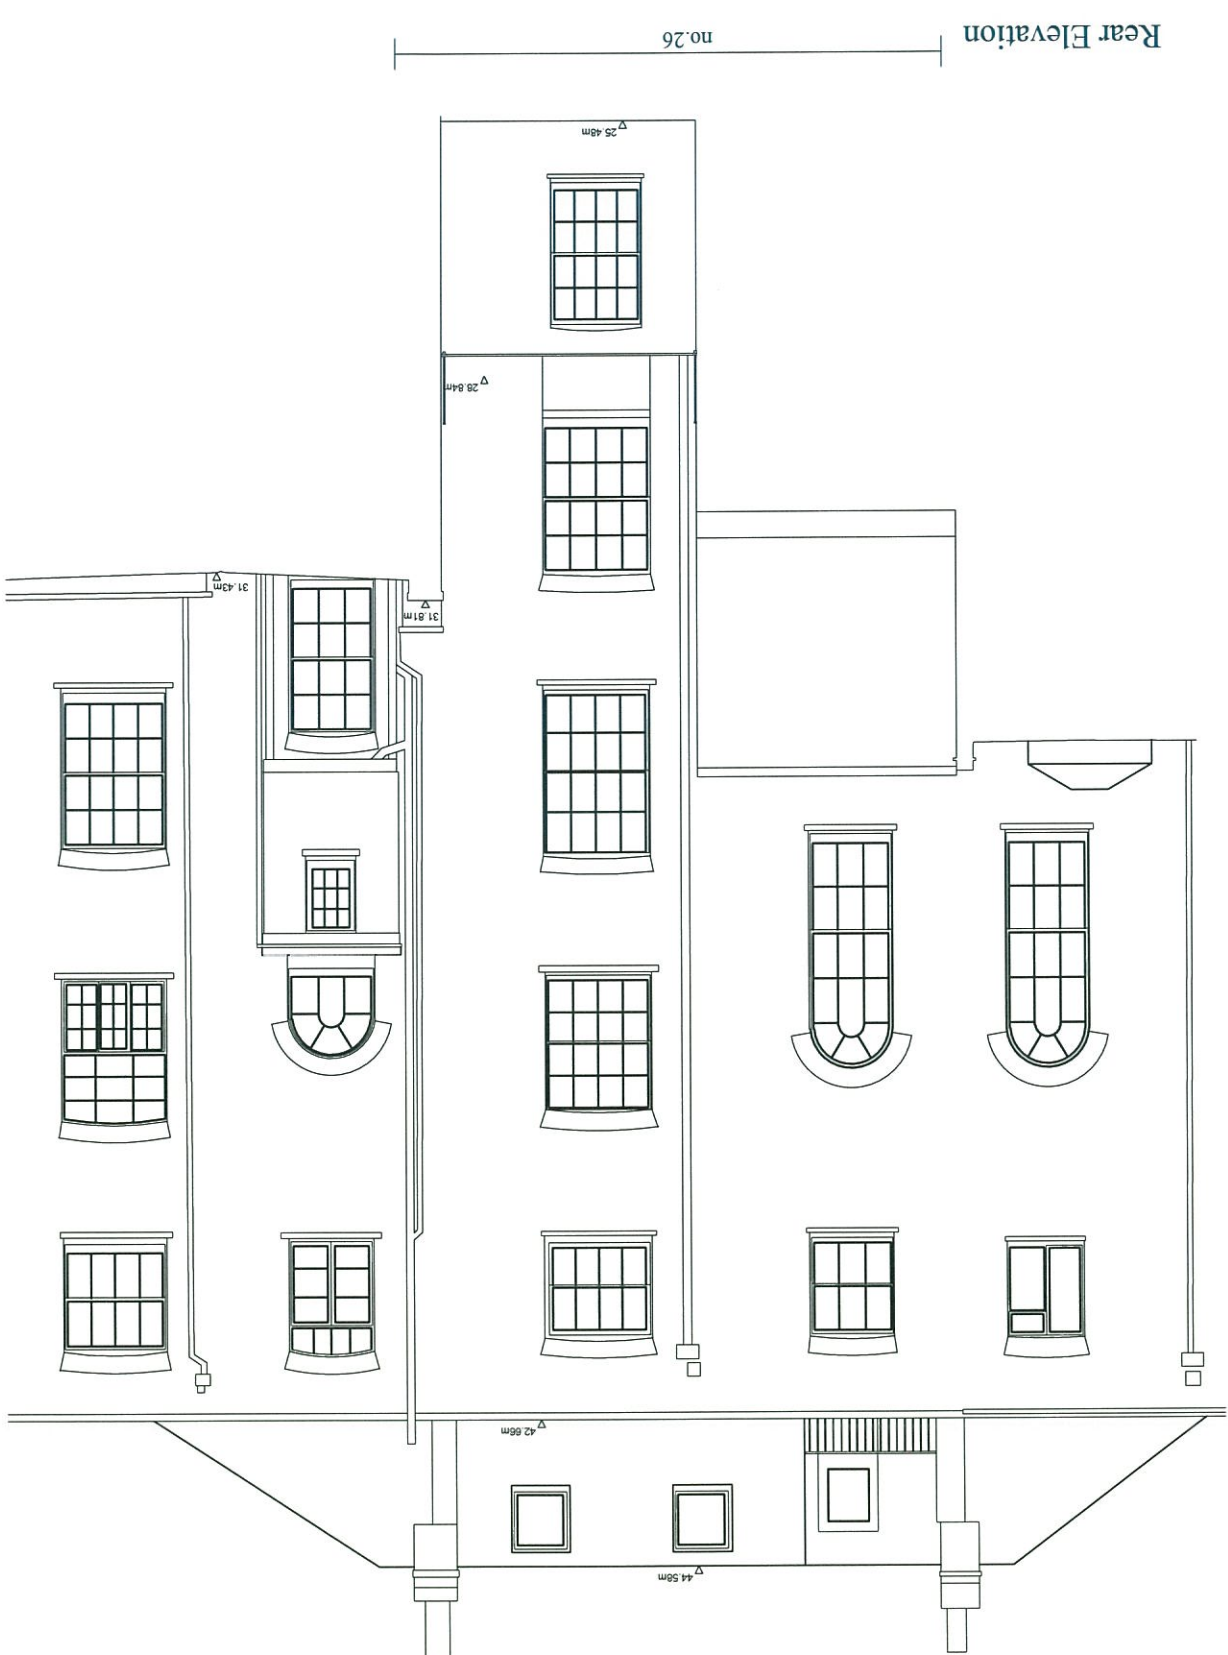

RUSSELL TAYLOR ARCHITECTS
mail@rtarchitects.co.uk
LONDON
CORNWALL
© Russell Taylor Architects own the copyright to this drawing and design


www.rtarchitects.co.uk
TEL: 020 7261 1984
TEL: 01503 273 092

26 Fitzroy Square
PROPOSED - Elevations
Scale 1:100
Date Feb 2016
@ A3 Size




Rev B) Door to Courtyard altered
Rev A) Door to Courtyard altered, roof terrace balustrade added
21-07-16
08-07-16

No. 6228/208
Rev. B


Drawn
SM

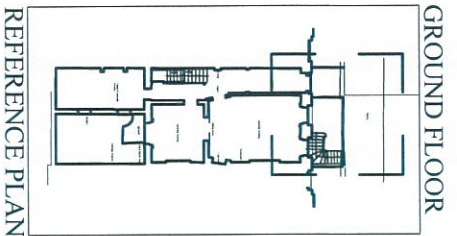

Portland stone entrance steps and platform

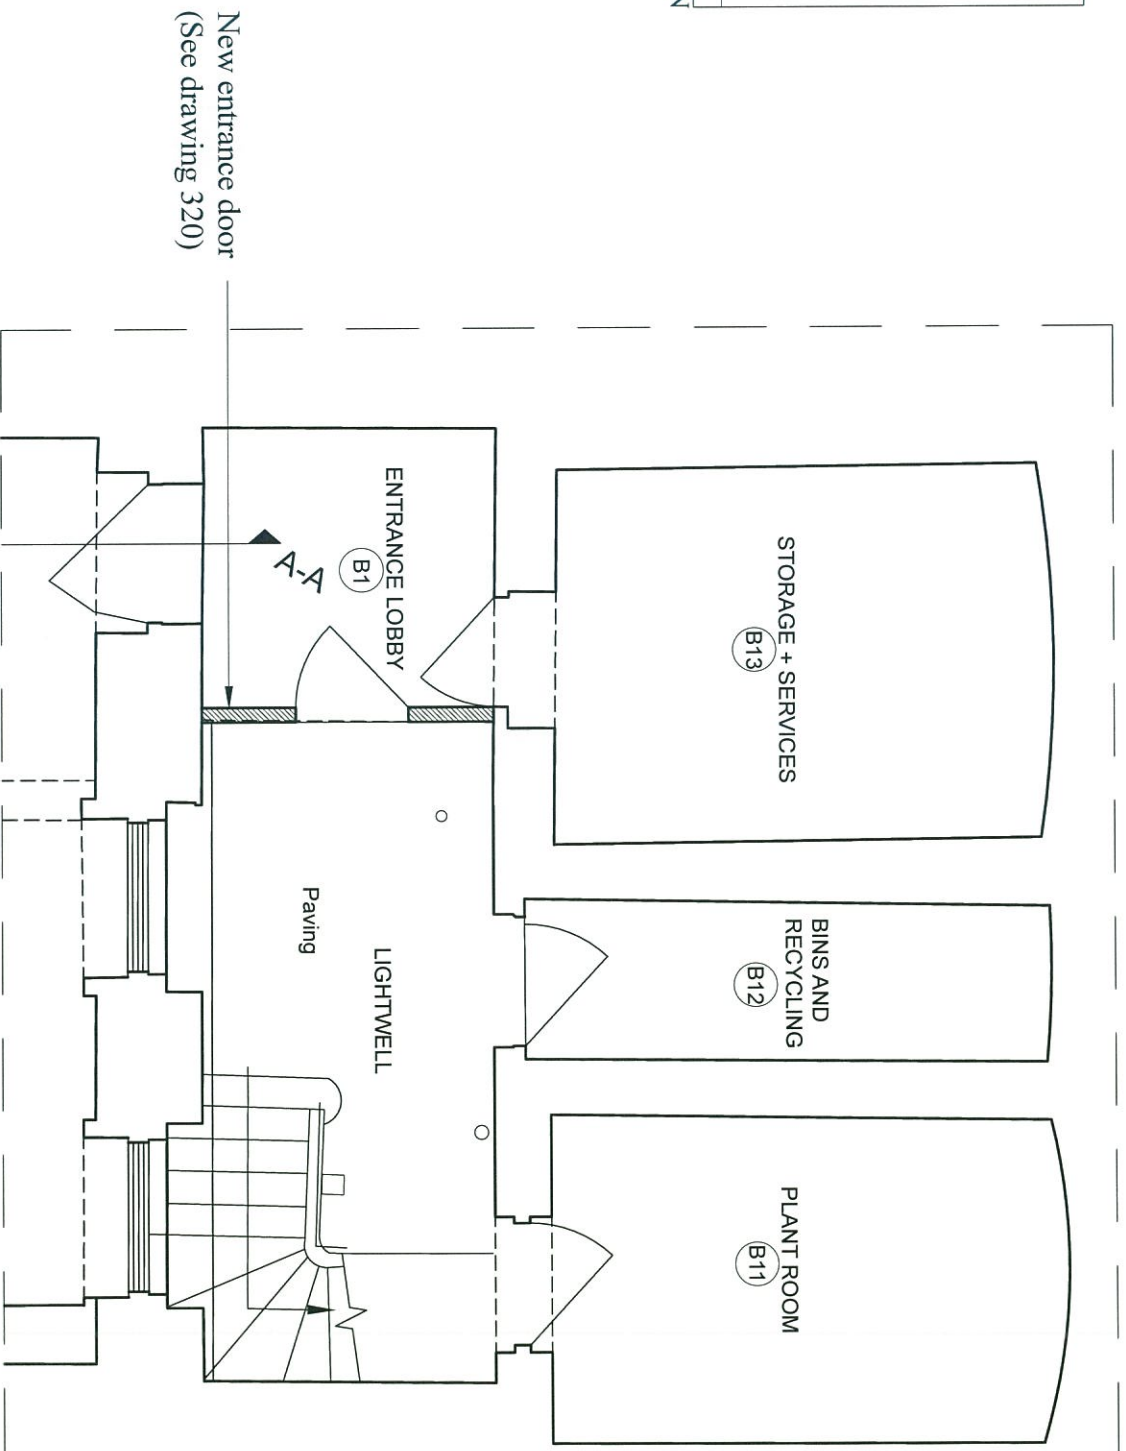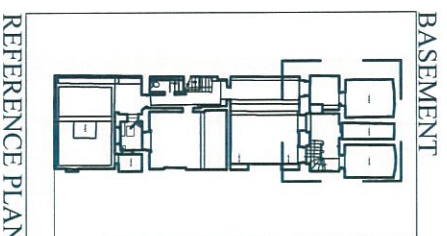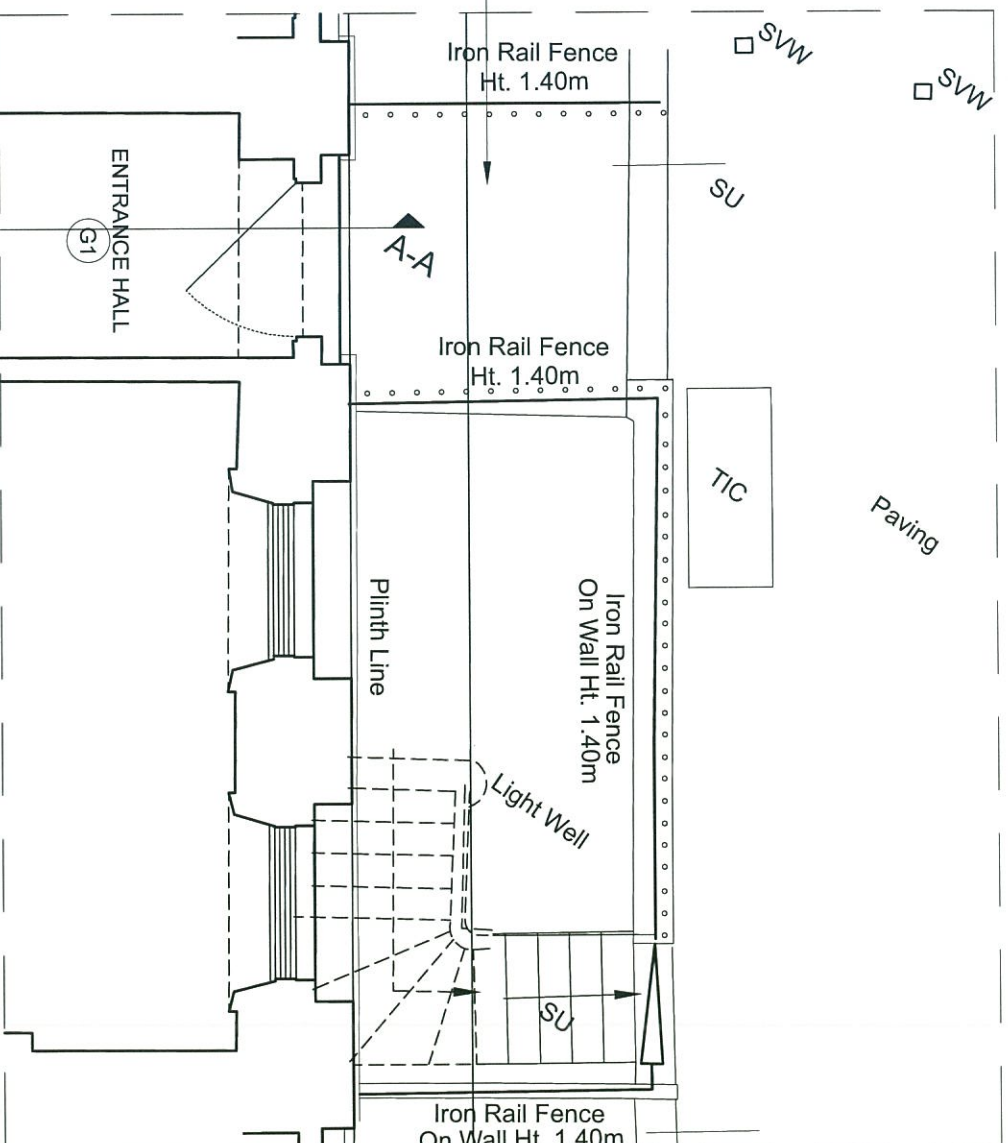

New Built

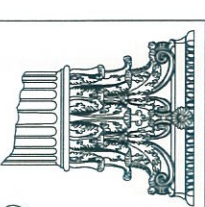

RUSSELL TAYLOR ARCHITECTS
 mail@rtarchitects.co.uk
 LONDON
 CORNWALL
 © Russell Taylor Architects own the copyright to this drawing and design

www.rtarchitects.co.uk
 TEL: 020 7261 1984
 TEL: 01503 273 092

26 Fitzroy Square
PROPOSED - Front light well


Scale
 1:50
 @ A3 Size

Date
 Feb 2016


Drawn
 SM

No. 62228/209

Rev. --

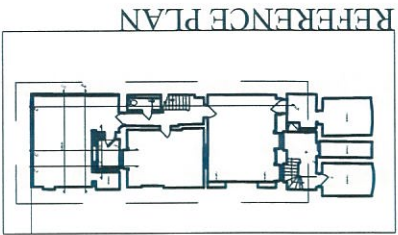


AS EXISTING

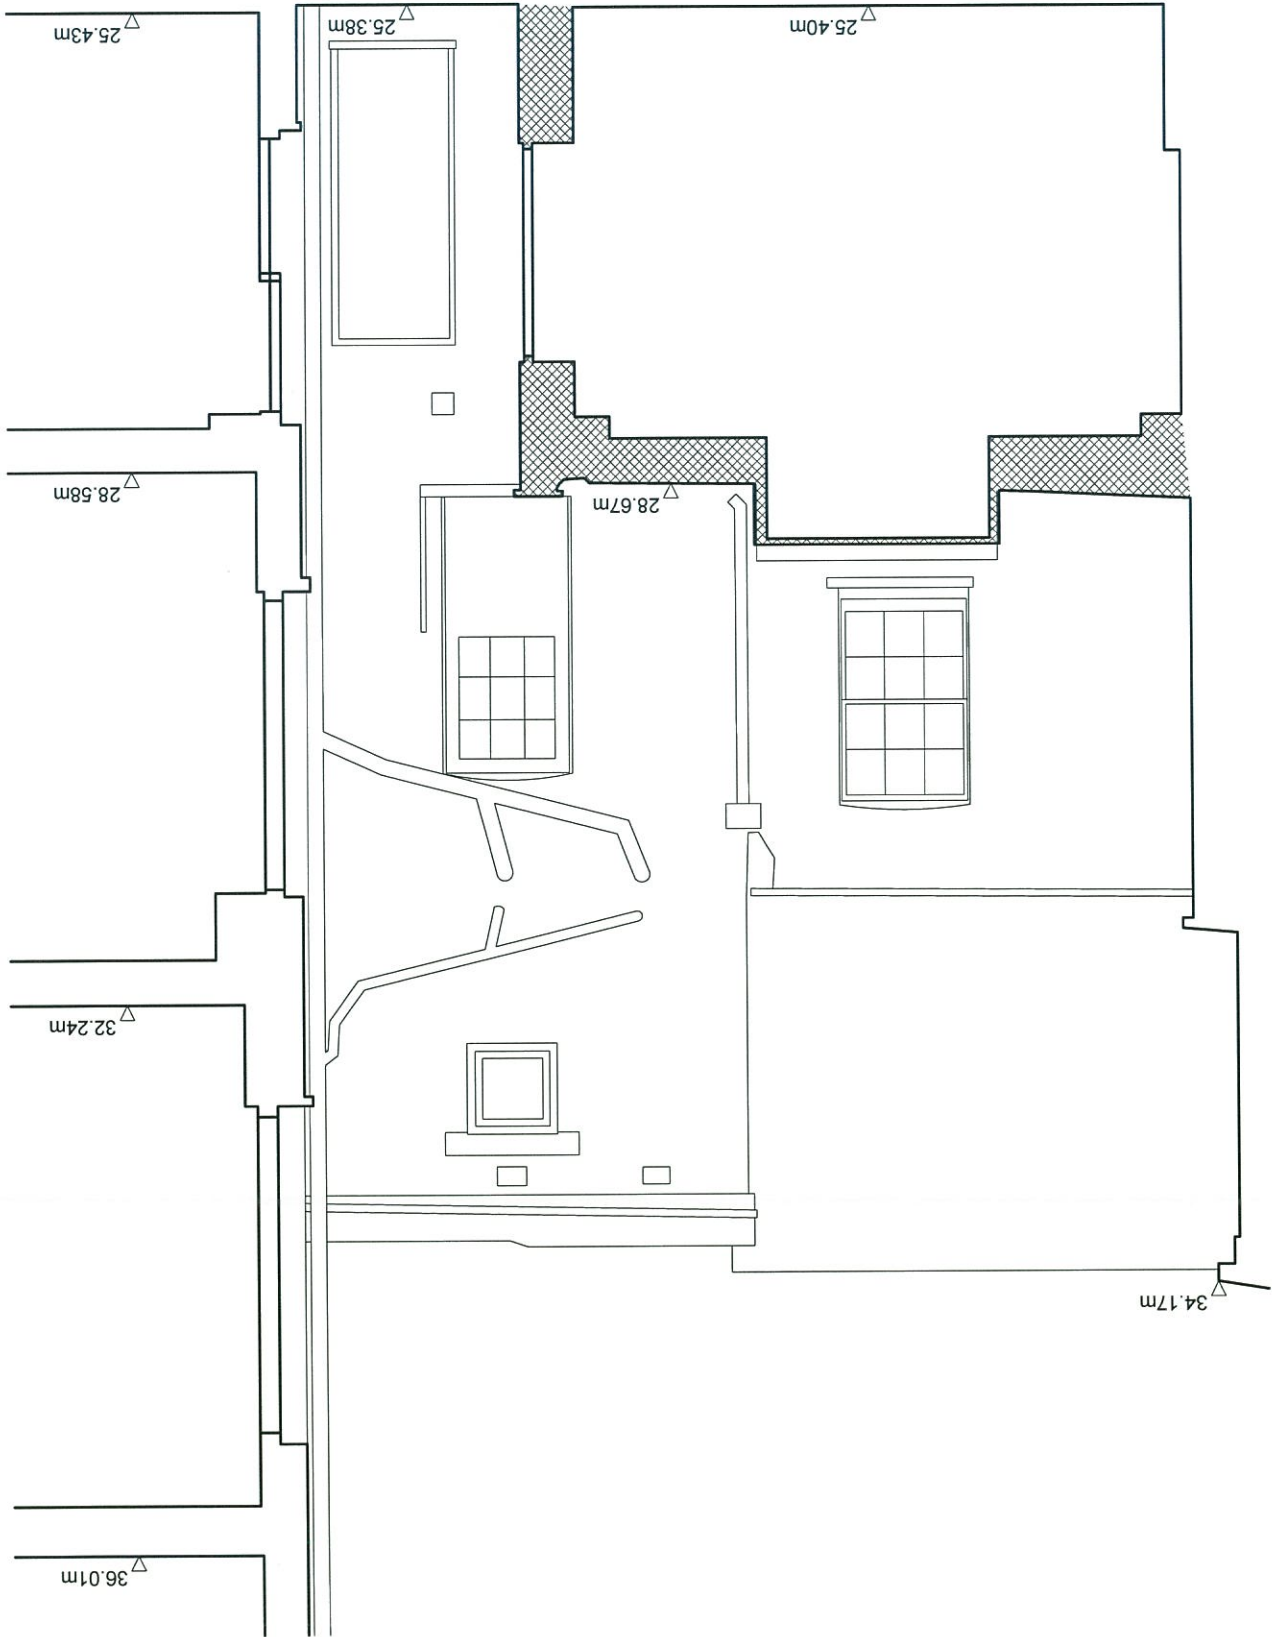


To be demolished

AS PROPOSED

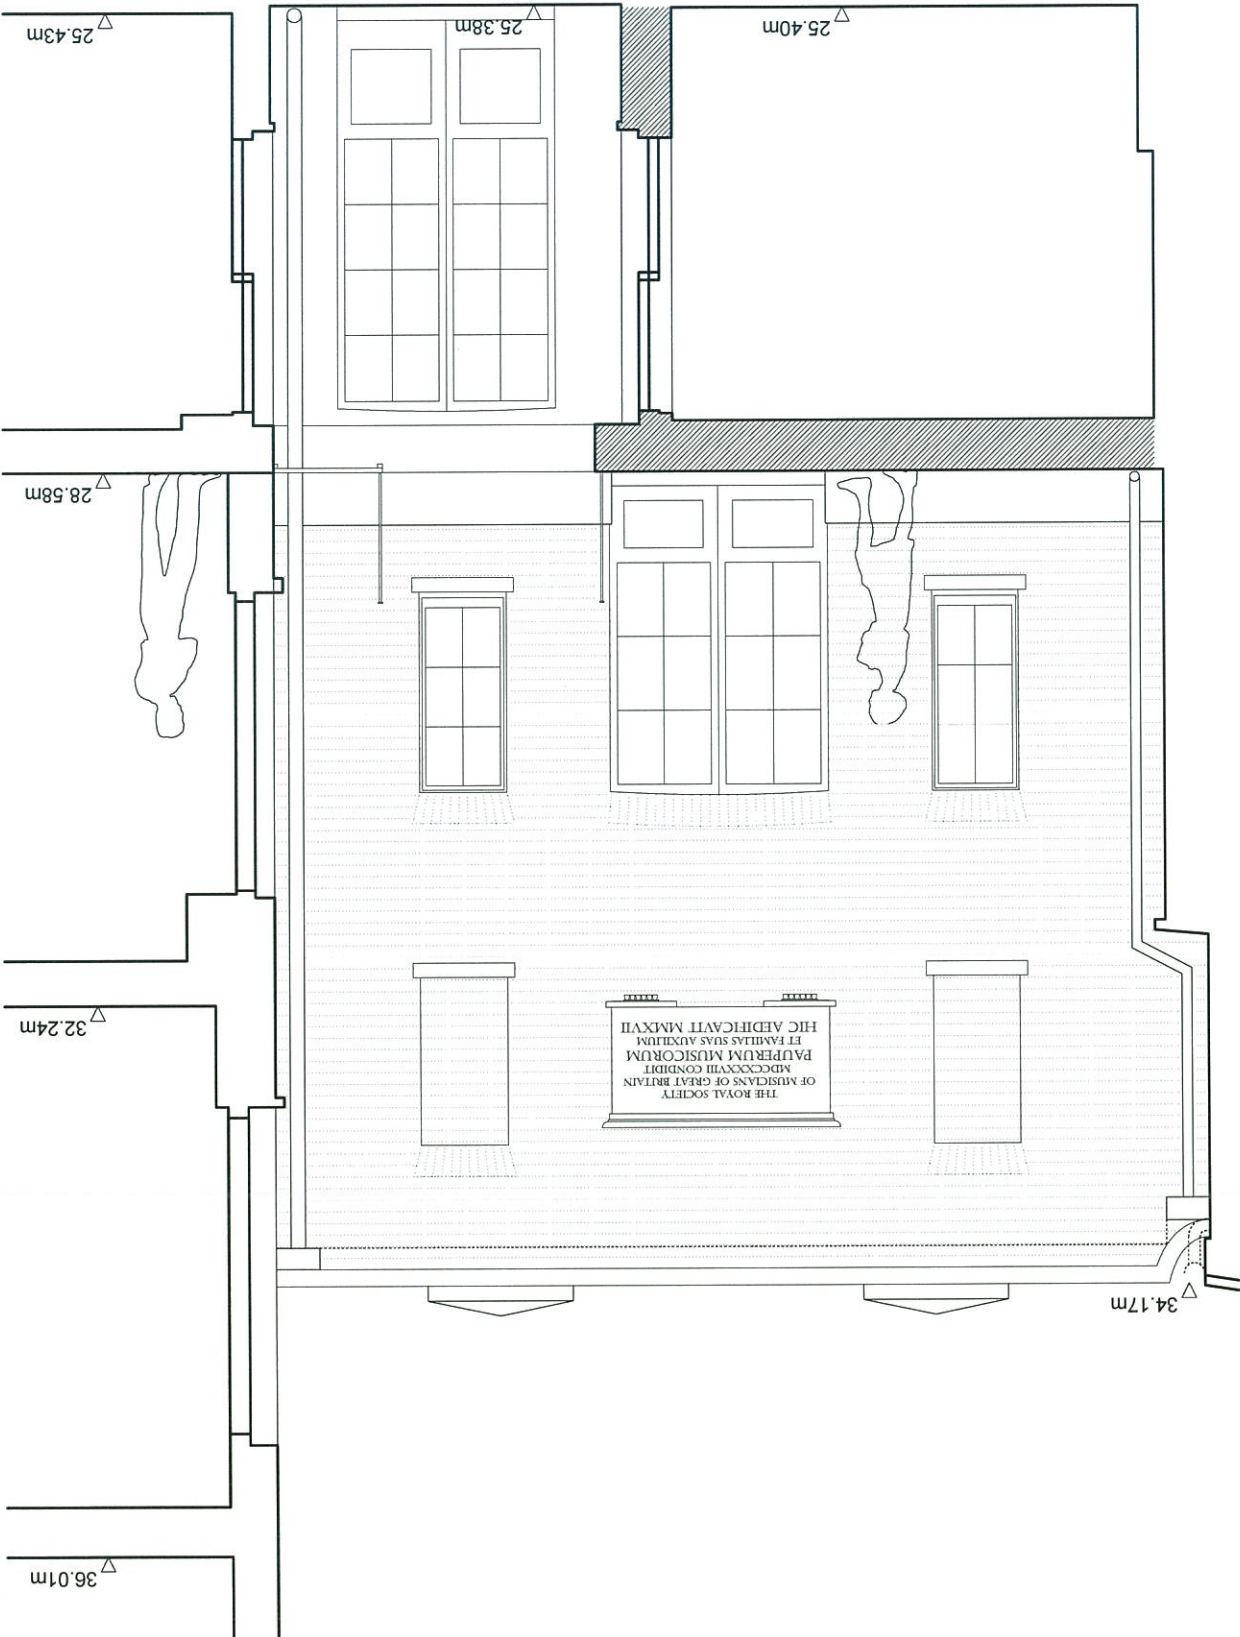

New Built

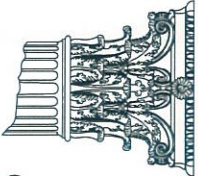

RUSSELL TAYLOR ARCHITECTS
mail@rtarchitects.co.uk
LONDON
CORNWALL
© Russell Taylor Architects own the copyright to this drawing and design

No. 62228/210
Rev. A
26 Fitzroy Square
EXISTING & PROPOSED- SECTION DD
Scale 1:50
Date Feb 2016
Drawn SM