


**RUSSELL TAYLOR ARCHITECTS**

mail@rtarchitects.co.uk  
LONDON  
CORNWALL

www.rtarchitects.co.uk  
TEL: 020 7261 1984  
TEL: 01503 273 092

© Russell Taylor Architects own the copyright to this drawing and design

No.	Rev.
26 Fitzroy Square	--
6228/400	
Historical Analysis - Lower Ground Floor	
Scale	Date
1:100	Feb 2016
@ A4 Size	Drawn FA

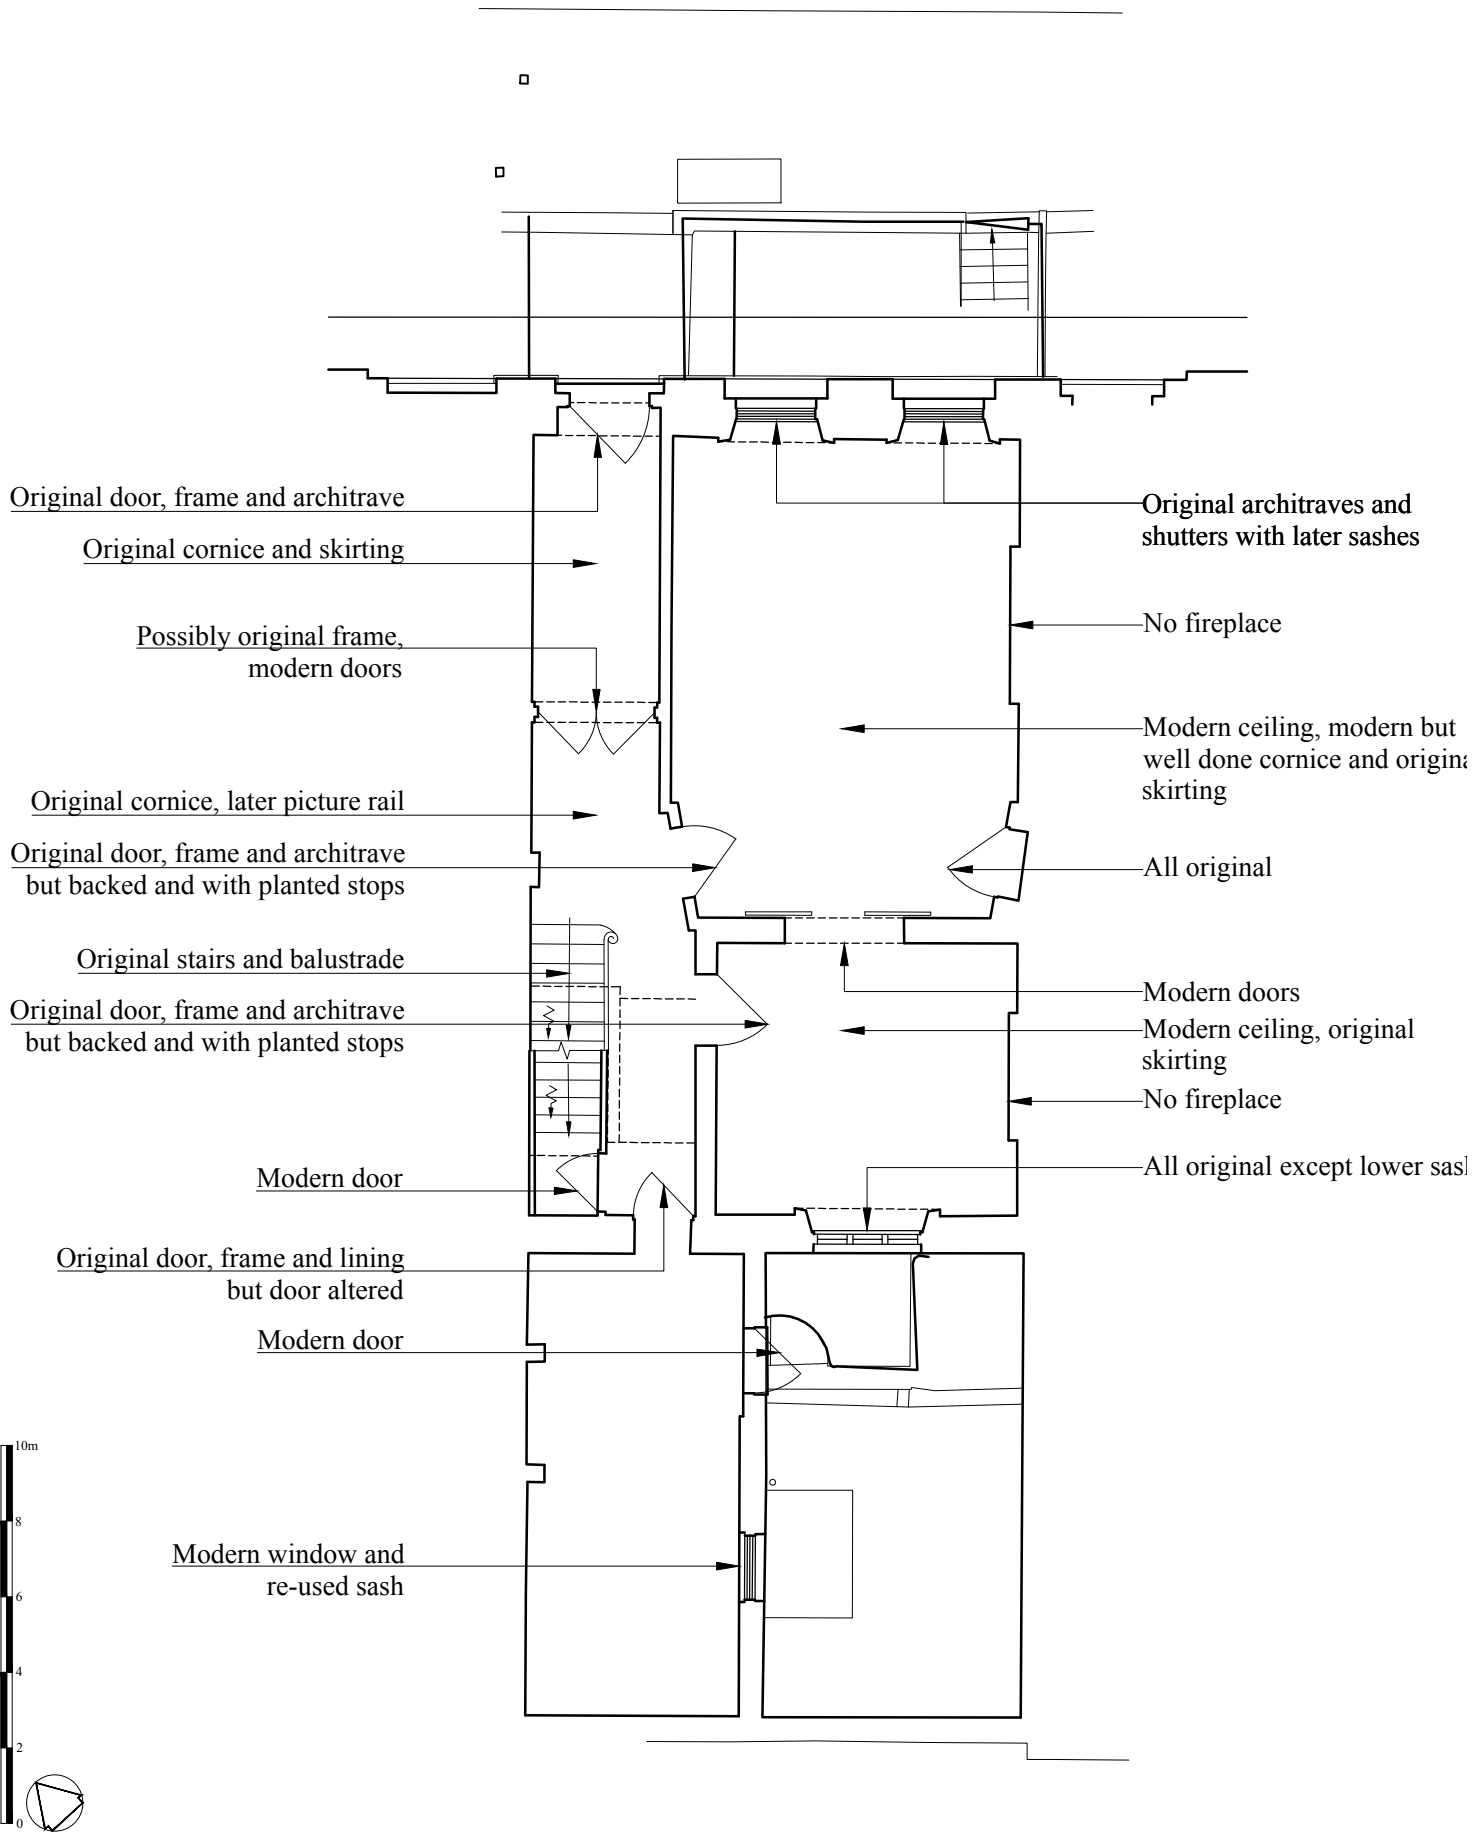

**RUSSELL TAYLOR ARCHITECTS**

mail@rtarchitects.co.uk  
LONDON  
CORNWALL

www.rtarchitects.co.uk  
TEL: 020 7261 1984  
TEL: 01503 273 092

© Russell Taylor Architects own the copyright to this drawing and design

26 Fitzroy Square

No. 6228/401

Rev.


--

Historical Analysis - Ground Floor

Scale  
1:100  
@ A4 Size

Date  
Feb 2016

Drawn  
FA

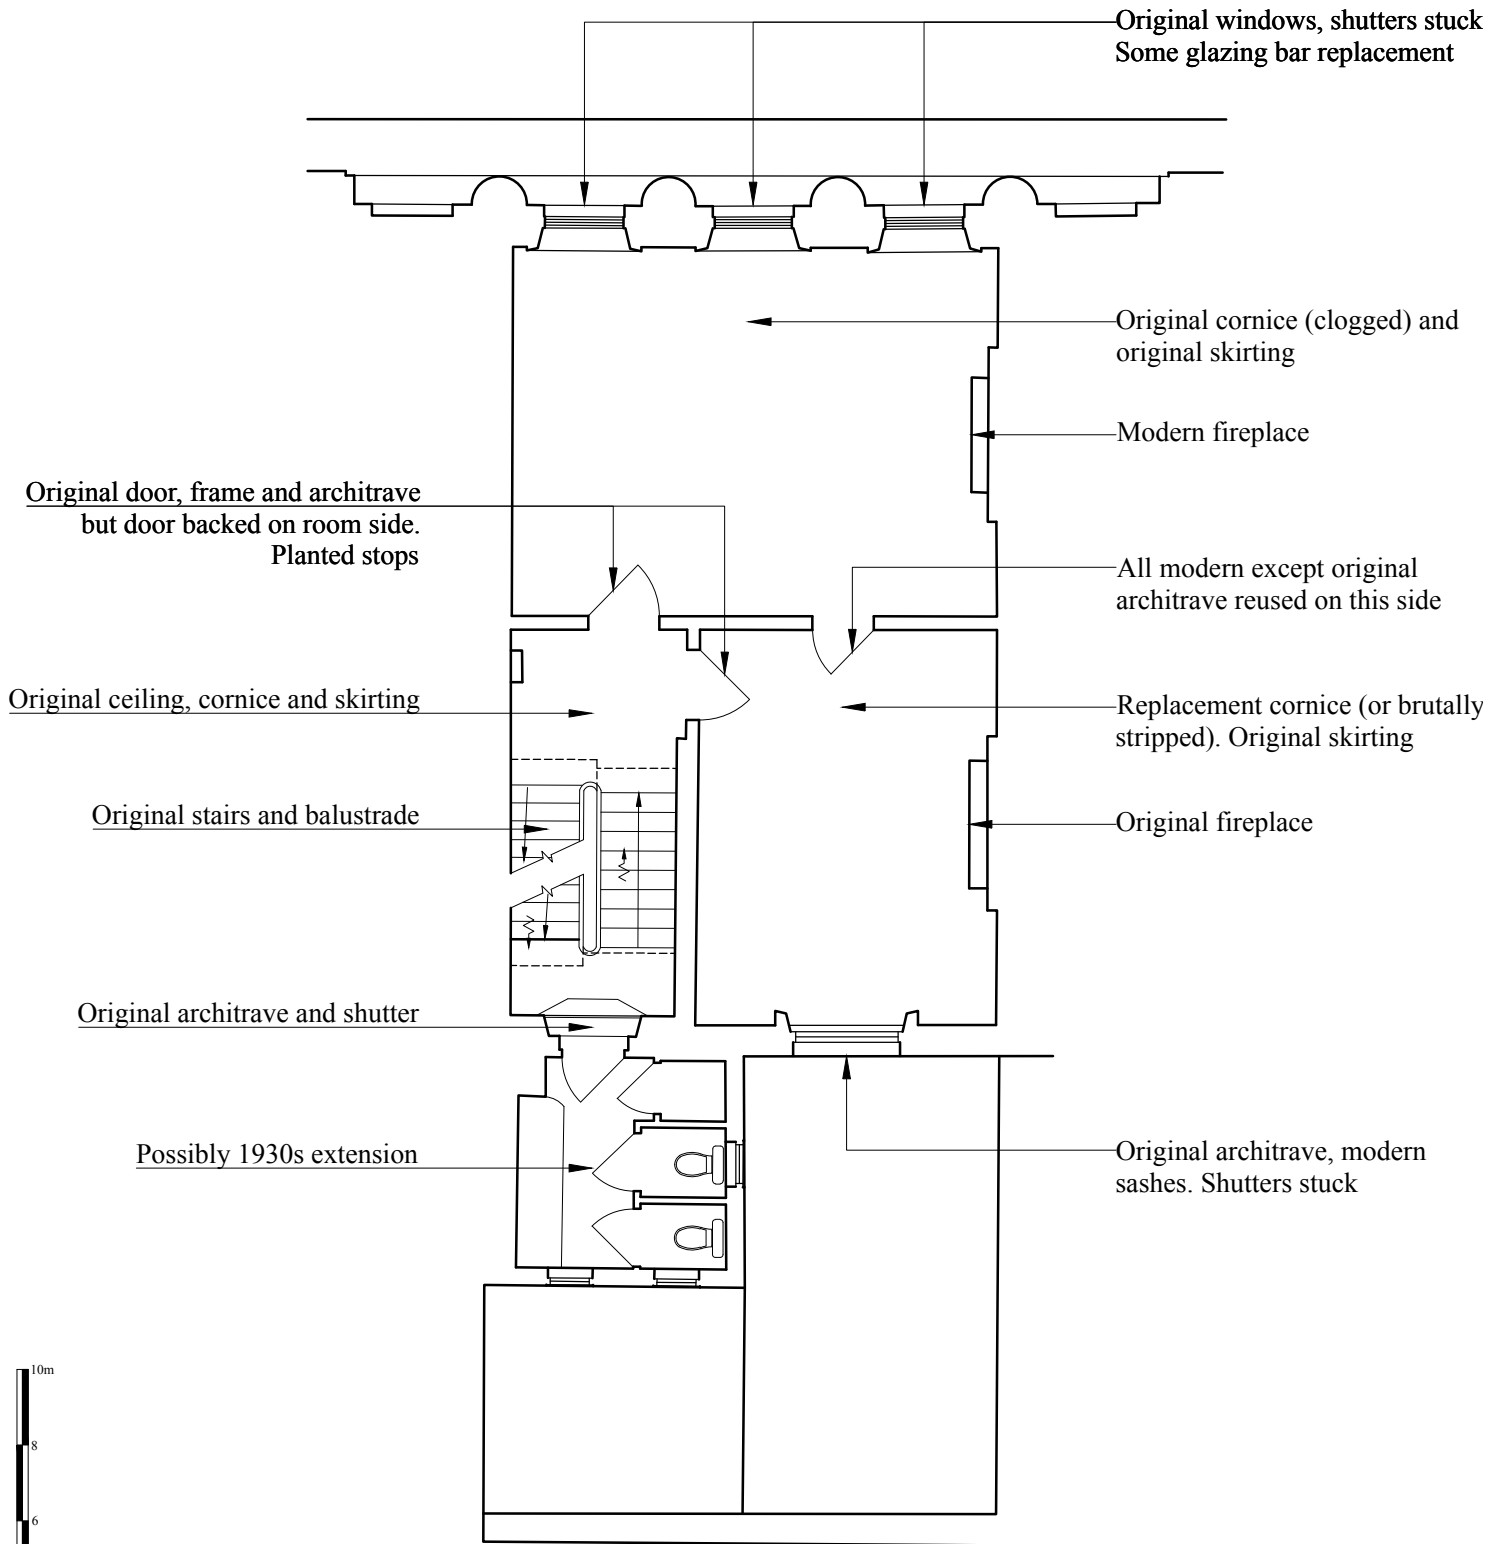

**RUSSELL TAYLOR ARCHITECTS**

mail@rtarchitects.co.uk  
LONDON  
CORNWALL

www.rtarchitects.co.uk  
TEL: 020 7261 1984  
TEL: 01503 273 092

© Russell Taylor Architects own the copyright to this drawing and design

26 Fitzroy Square

No. 6228/402

Rev.




--

Historical Analysis - First Floor

Scale  
1:100  
@ A4 Size

Date  
Feb 2016

Drawn  
FA

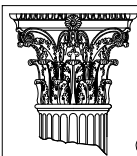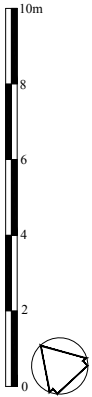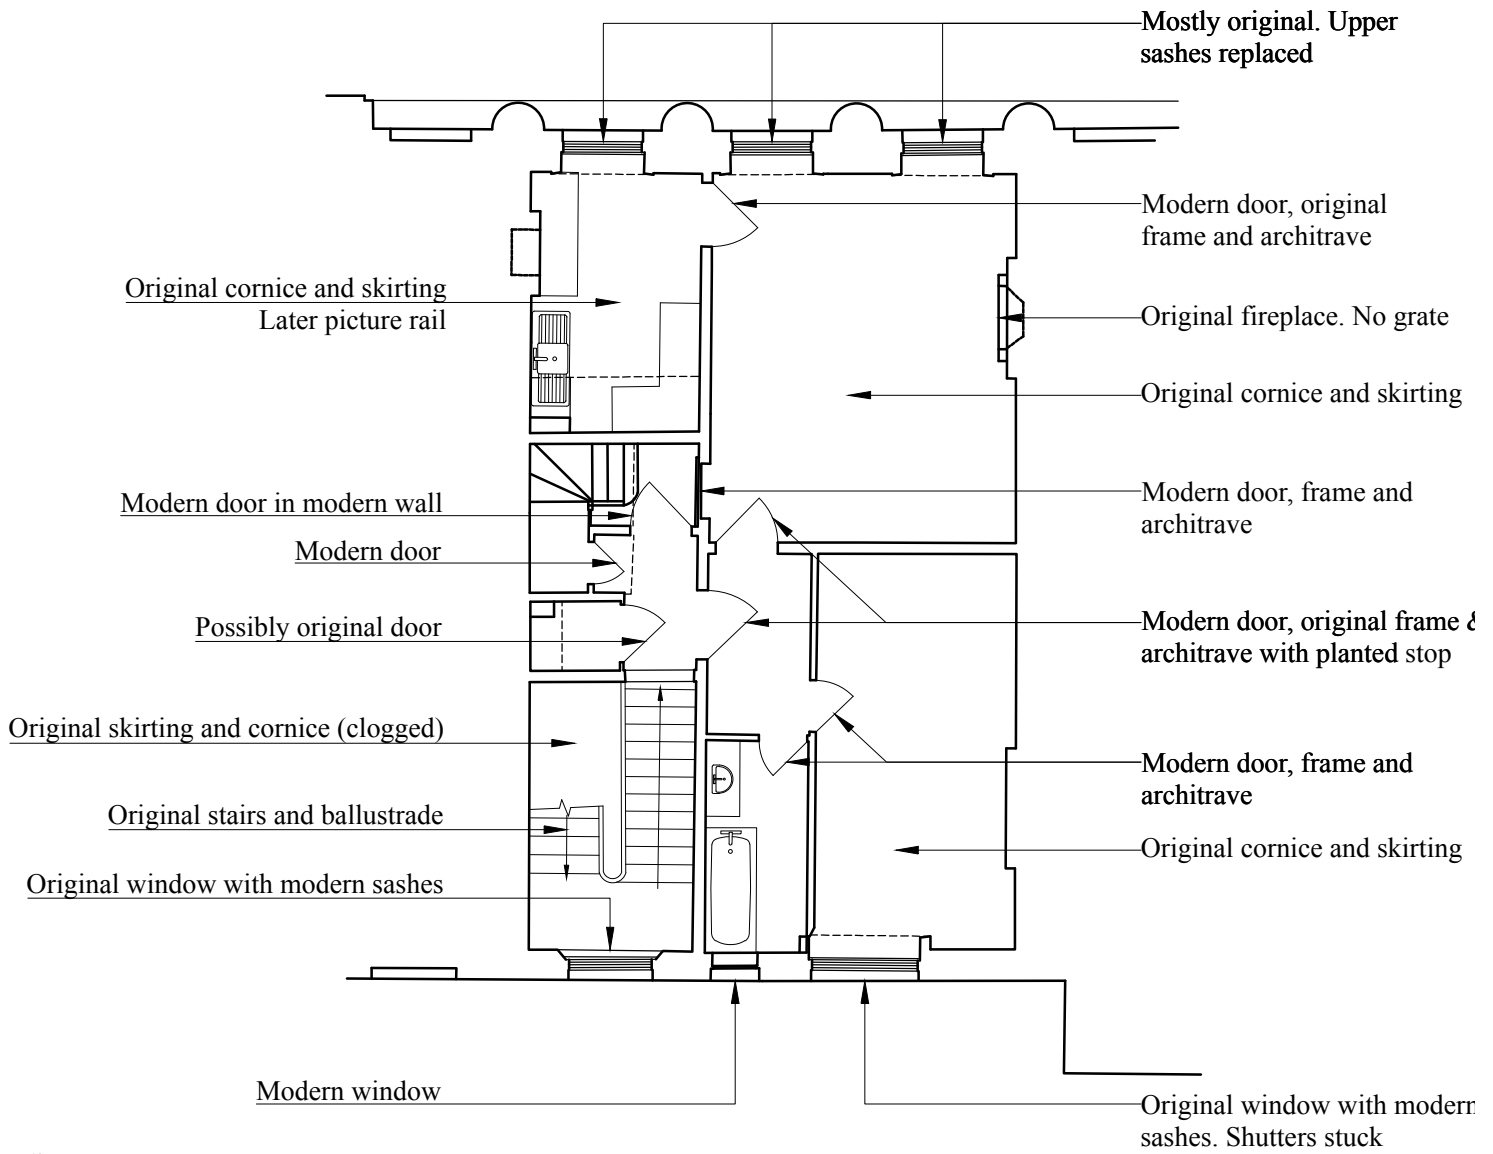

**RUSSELL TAYLOR ARCHITECTS**

mail@rtarchitects.co.uk  
 LONDON  
 CORNWALL

www.rtarchitects.co.uk  
 TEL: 020 7261 1984  
 TEL: 01503 273 092

© Russell Taylor Architects own the copyright to this drawing and design

26 Fitzroy Square

No. 6228/403

Rev.




--

Historical Analysis - Second Floor

Scale  
 1:100  
 @ A4 Size

Date  
 Feb 2016

Drawn  
 FA

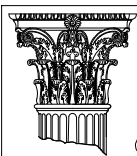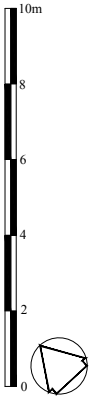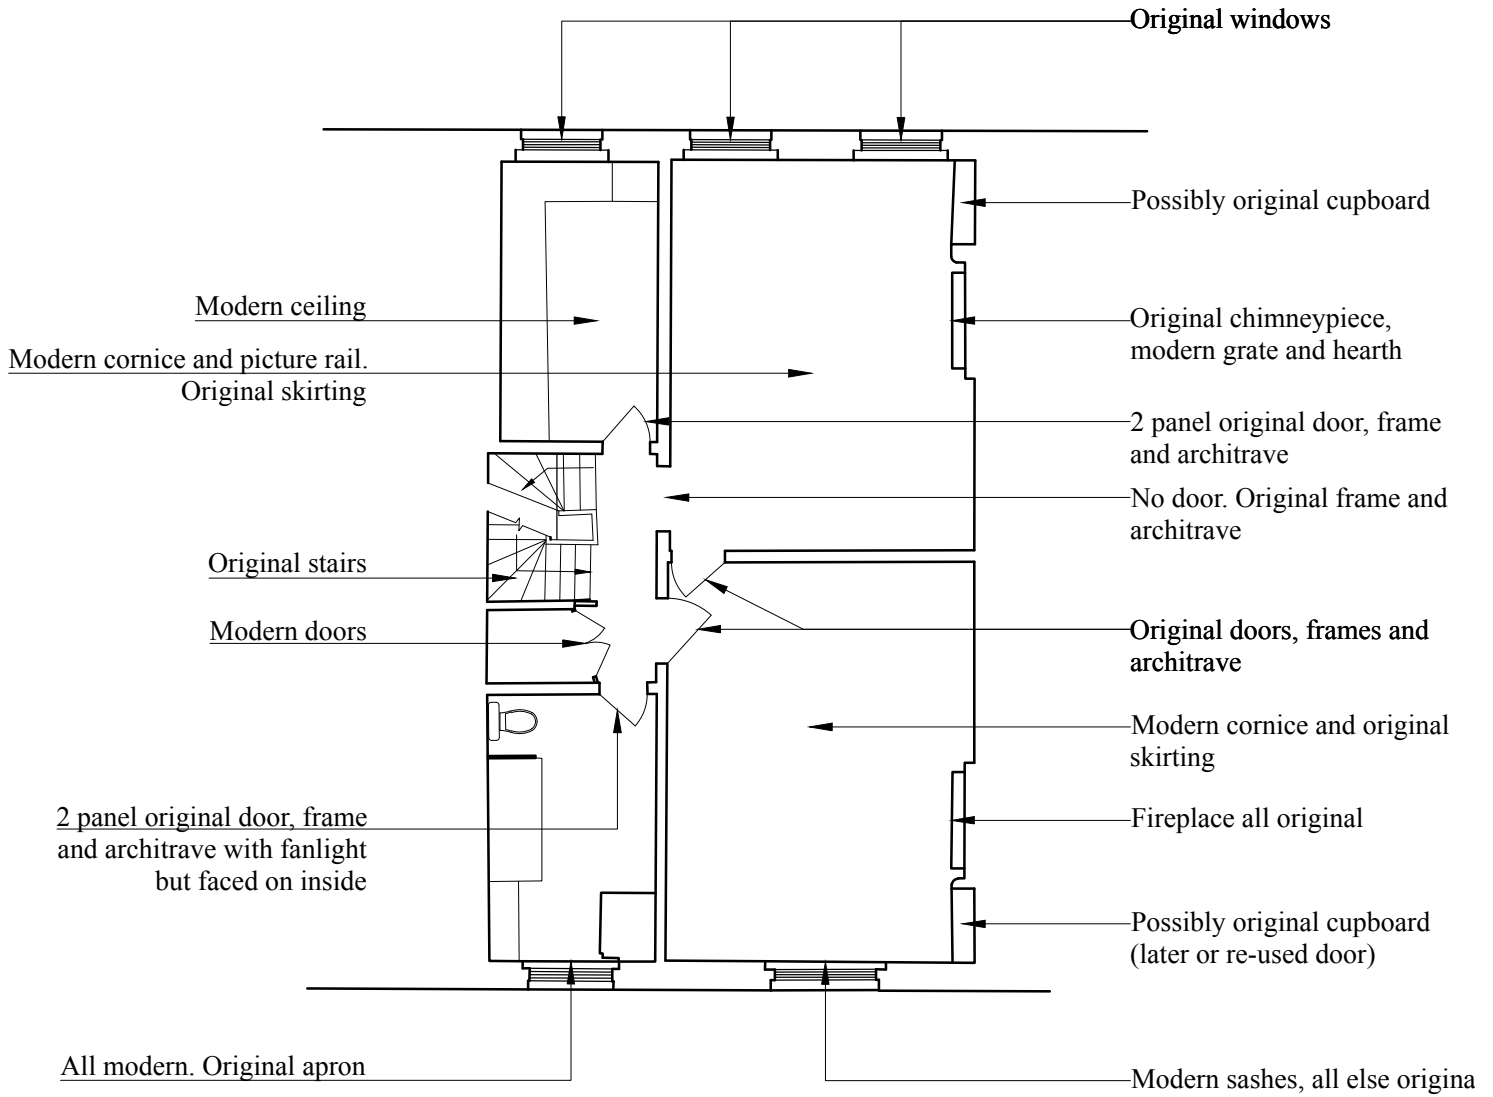

**RUSSELL TAYLOR ARCHITECTS**

mail@rtarchitects.co.uk  
LONDON  
CORNWALL

www.rtarchitects.co.uk  
TEL: 020 7261 1984  
TEL: 01503 273 092

© Russell Taylor Architects own the copyright to this drawing and design

26 Fitzroy Square

No. 6228/404



Rev. --

Historical Analysis-Third Floor

Scale  
1:100  
@ A4 Size

Date  
Feb 2016

Drawn  
FA

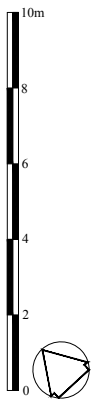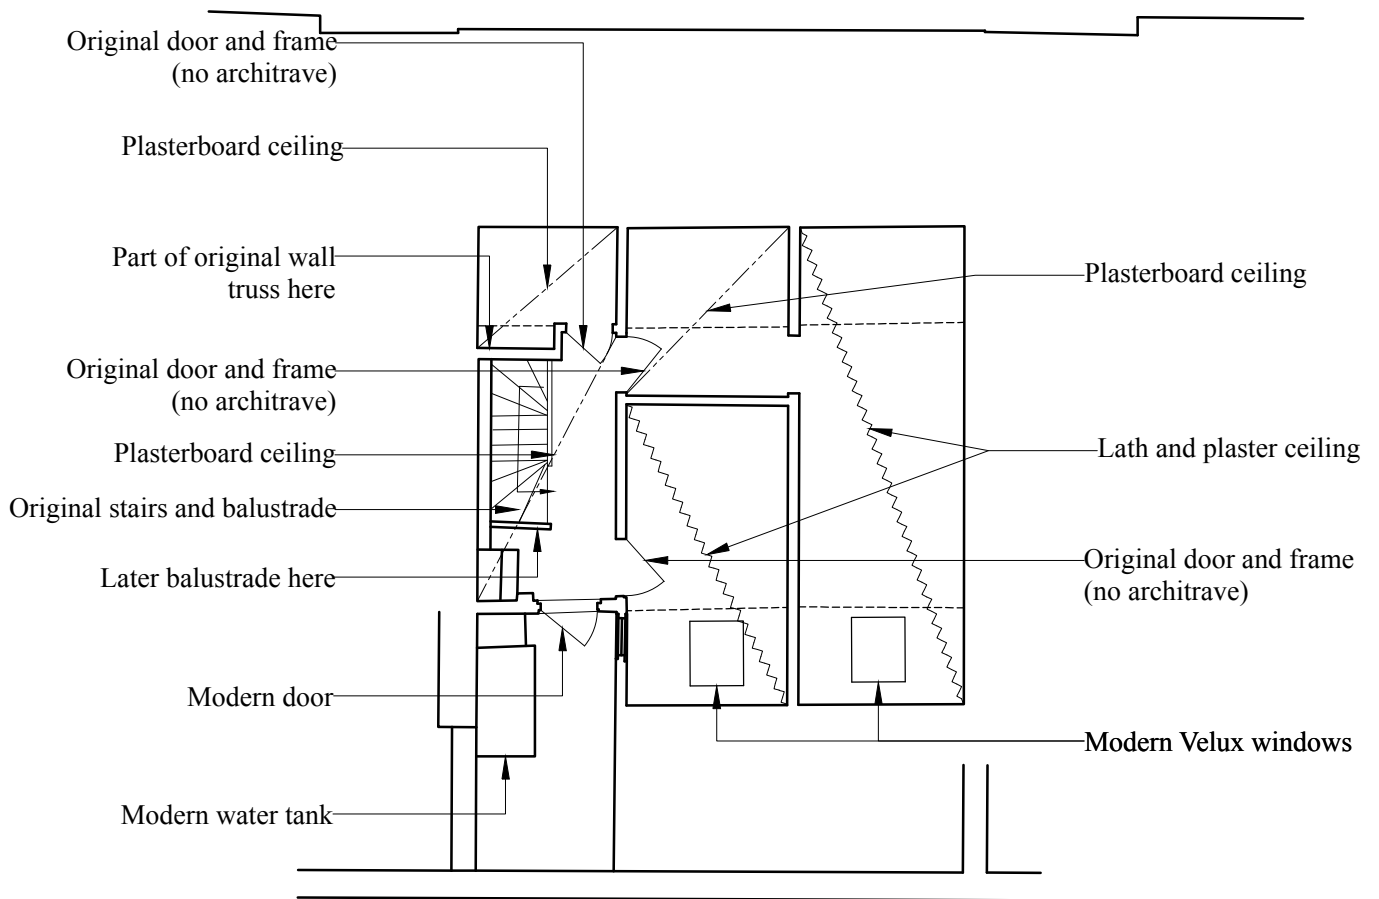

**RUSSELL TAYLOR ARCHITECTS**

mail@rtarchitects.co.uk  
LONDON  
CORNWALL

www.rtarchitects.co.uk  
TEL: 020 7261 1984  
TEL: 01503 273 092

© Russell Taylor Architects own the copyright to this drawing and design

Rev A Ceiling Detail added 23-06-16

26 Fitzroy Square

No. 6228/405


Rev. A

Historical Analysis - Fourth Floor


Scale  
1:100  
@ A4 Size

Date  
Feb 2016

Drawn  
FA

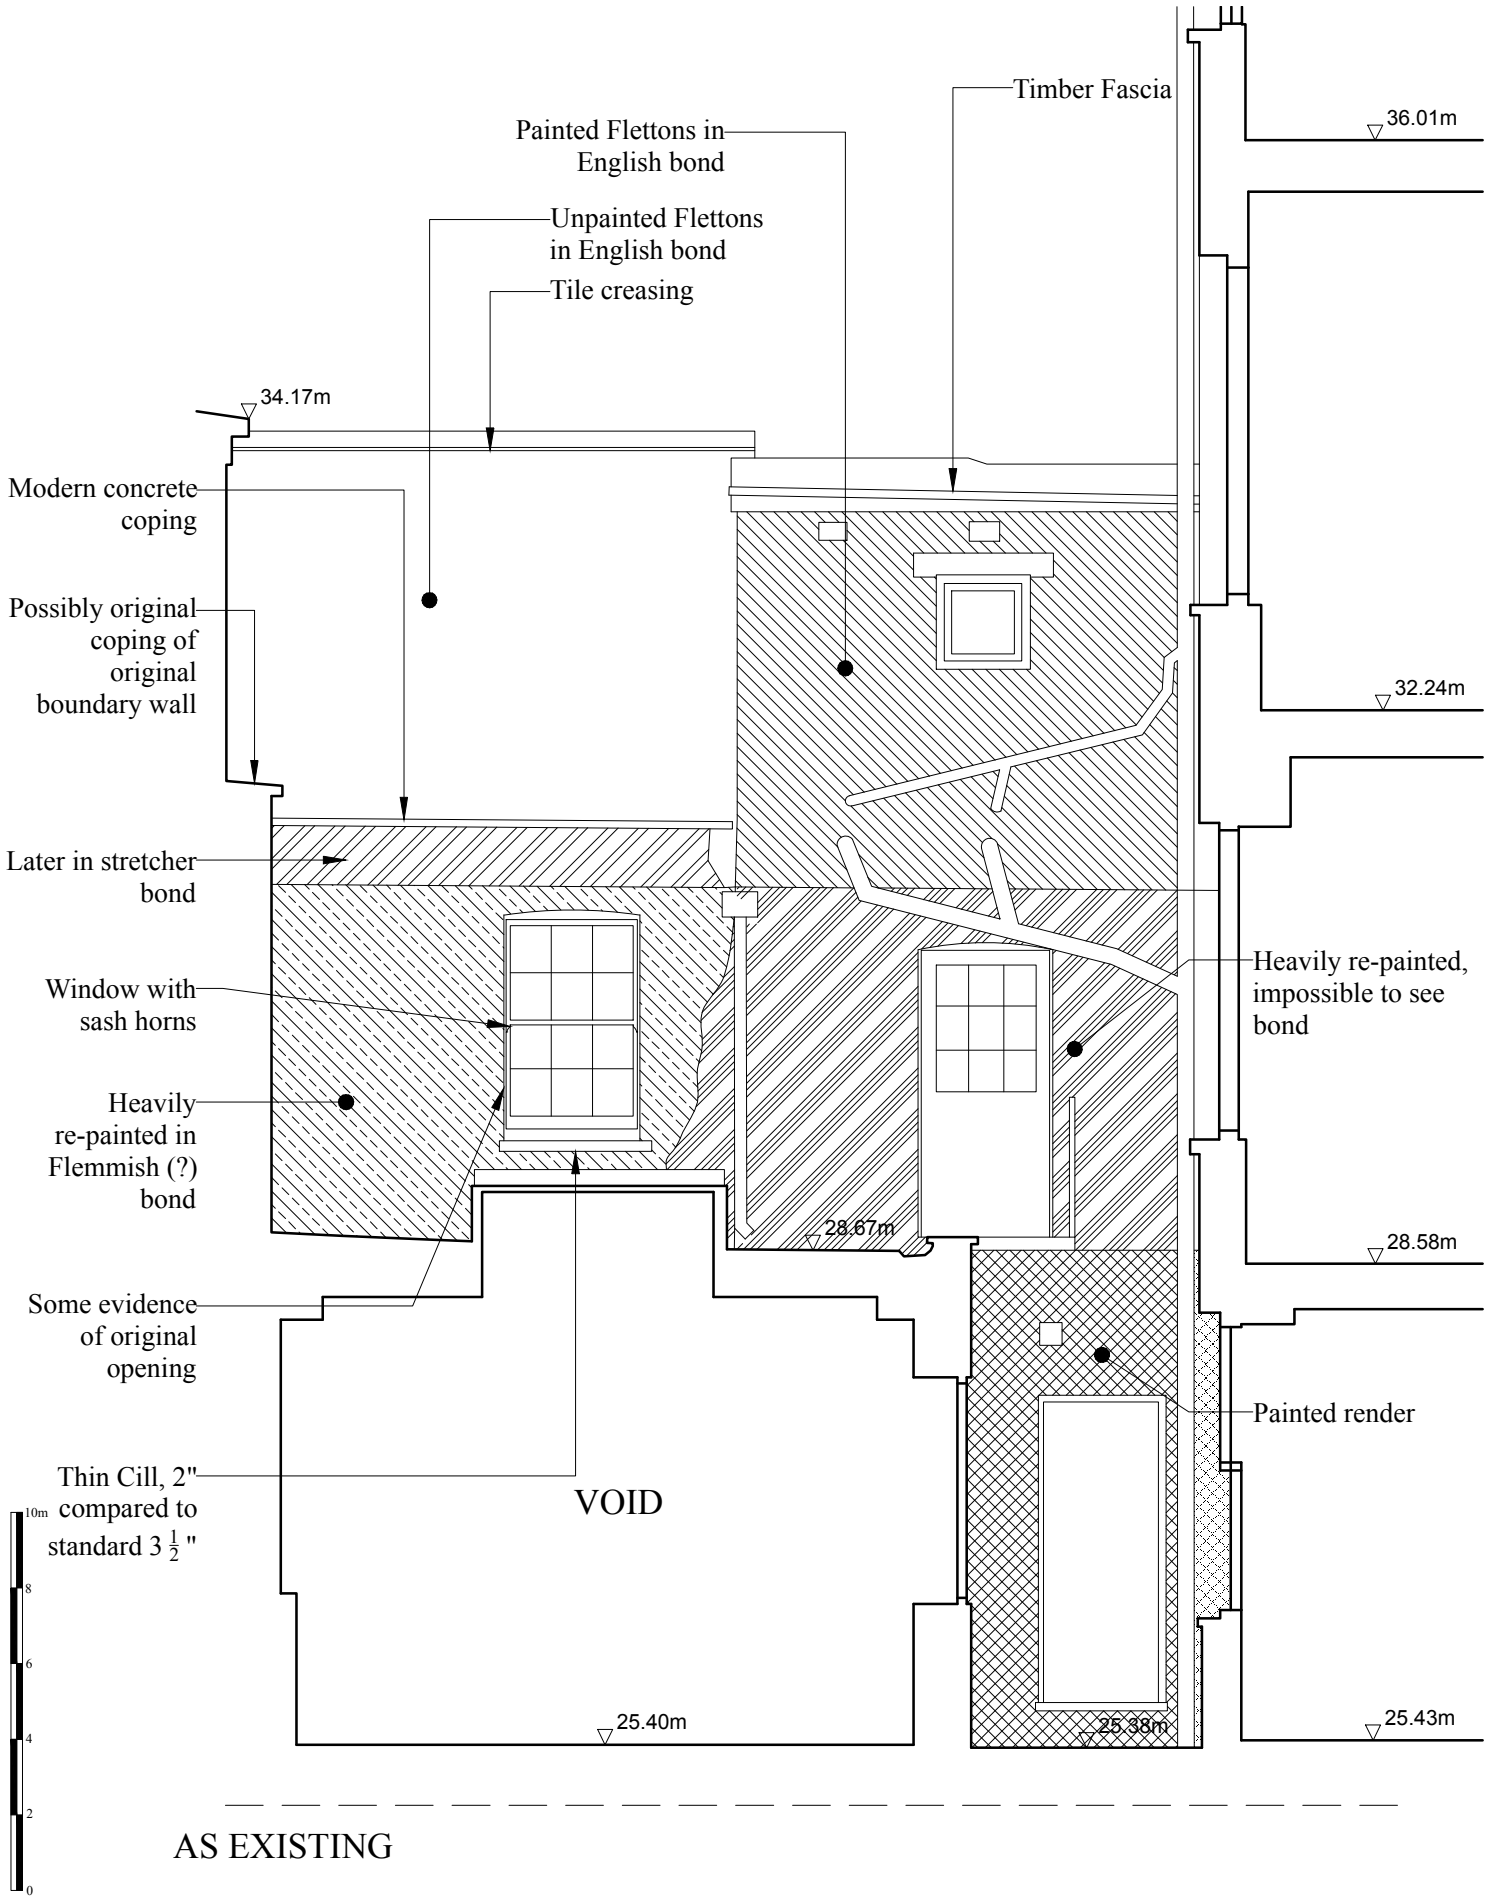

AS EXISTING

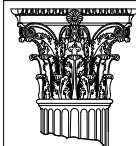

**RUSSELL TAYLOR ARCHITECTS**  
 mail@rtarchitects.co.uk  
 LONDON  
 CORNWALL  
 www.rtarchitects.co.uk  
 TEL: 020 7261 1984  
 TEL: 01503 273 092  
 © Russell Taylor Architects own the copyright to this drawing and design

26 Fitzroy Square		No. 6228/406	Rev. --
Historical Analysis-Rear Extension Side Elevation			
Scale 1:150 @ A4 Size	Date June 2016	Drawn REJ	