



t 020 75869624
m 07985 035333
KasiaWhitfield@gmail.com

KASIA WHITFIELD
design consultant

41A BUCKLAND CRESCENT
LONDON NW3 5DJ

SITE PLAN
as Existing

1:100/A3
2016.07.07
BC41/EX1 rev.A

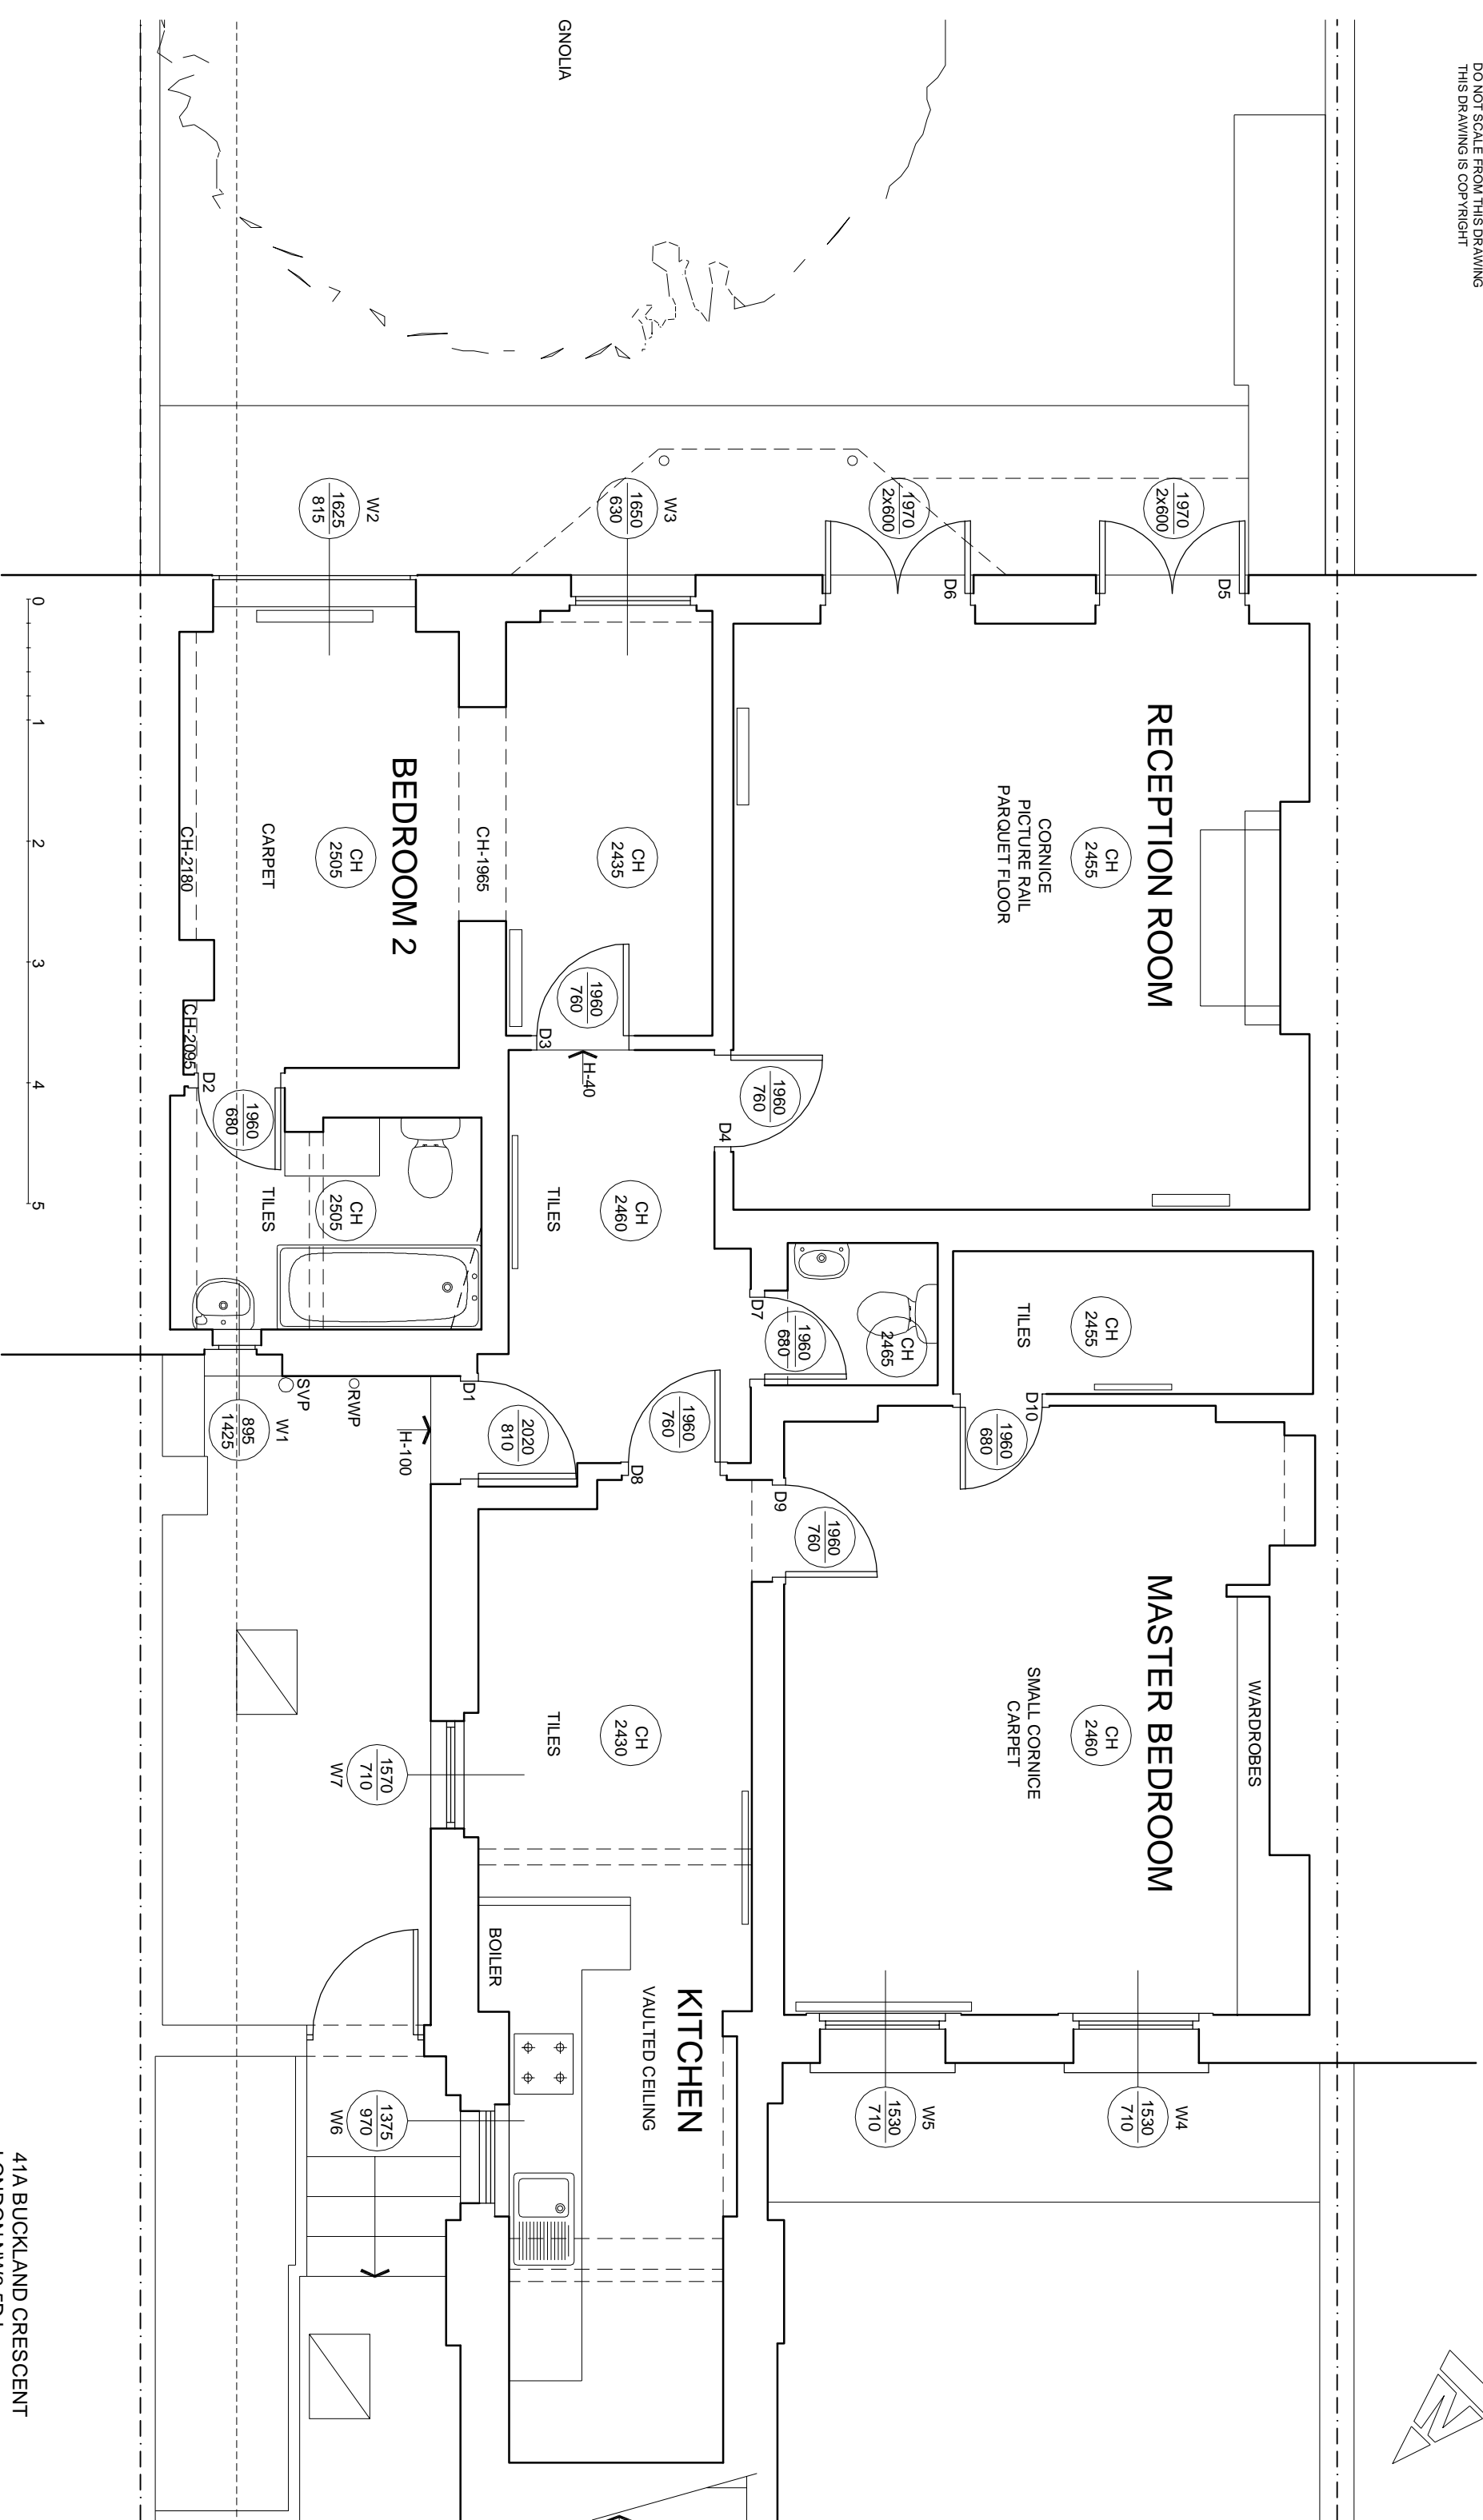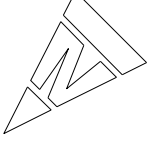


t 020 75869624
m 07985 035333
KasiaWhitfield@gmail.com

KASIA WHITFIELD
design consultant

41A BUCKLAND CRESCENT
LONDON NW3 5DJ

GROUND FLOOR PLAN
as Existing

1:50/A3
2016.07.08
BC41/EX2 rev.A

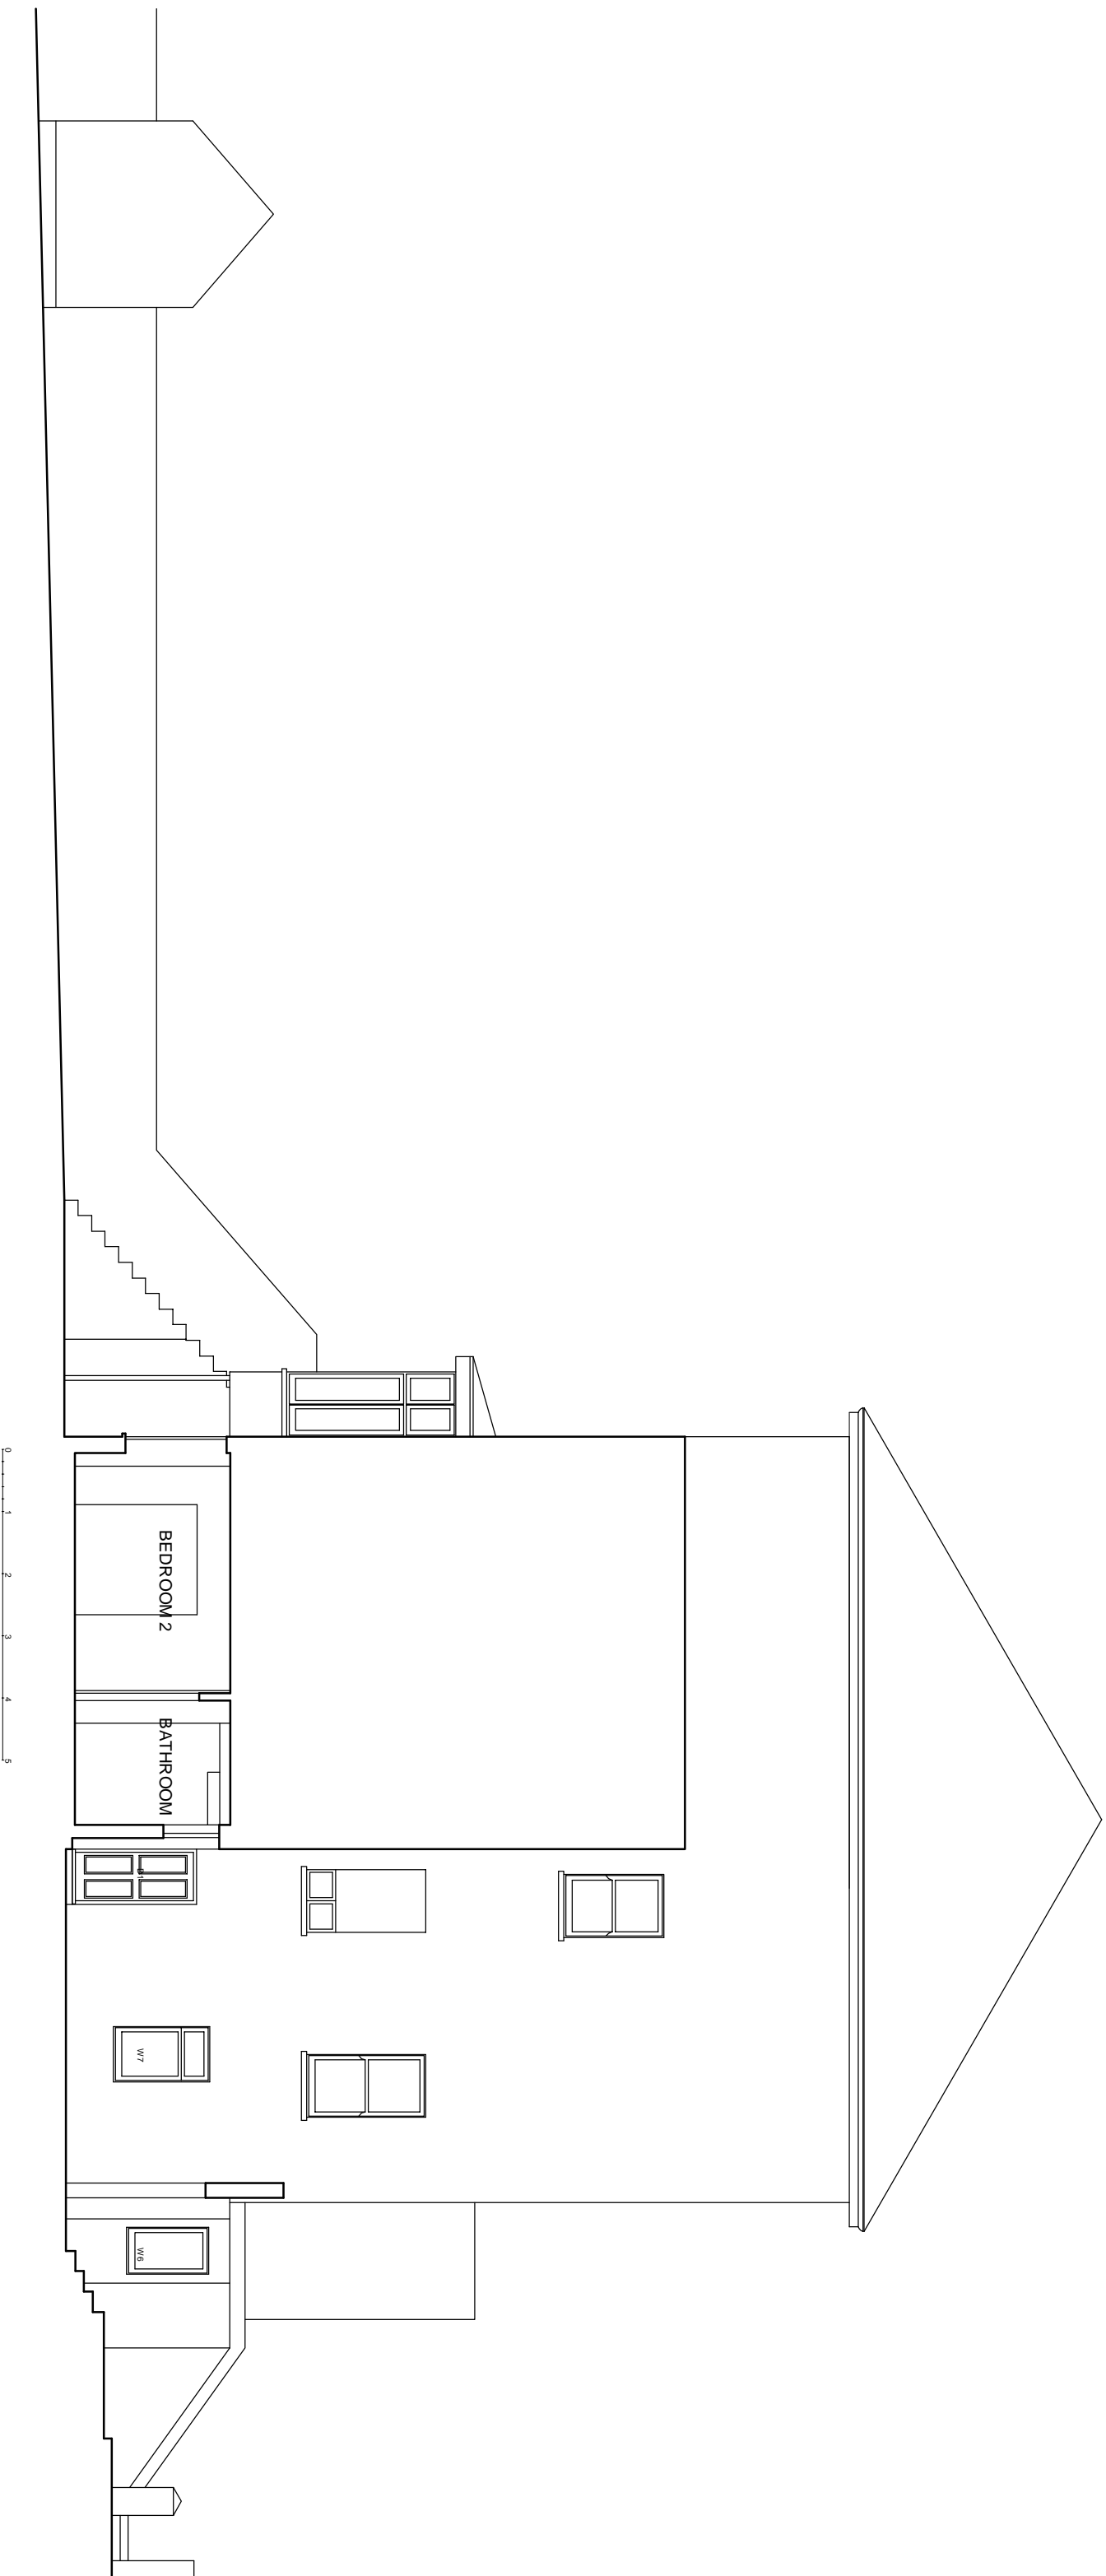

41A BUCKLAND CRESCENT
LONDON NW3 5DJ

SIDE ELEVATION
as Existing

1:100/A3
2016.07.08

BC41/EX3

t 020 75869624
m 07985 035333
KasiaWhitfield@gmail.com

KASIA WHITFIELD
design consultant

DO NOT SCALE FROM THIS DRAWING
THIS DRAWING IS COPYRIGHT



0 1 2 3 4 5

41A BUCKLAND CRESCENT
LONDON NW3 5DJ

REAR ELEVATION
as Existing

1:50/A3
2016.07.08

BC41/EX4

t 020 75869624
m 07985 035333
KasiaWhitfield@gmail.com

KASIA WHITFIELD
design consultant