


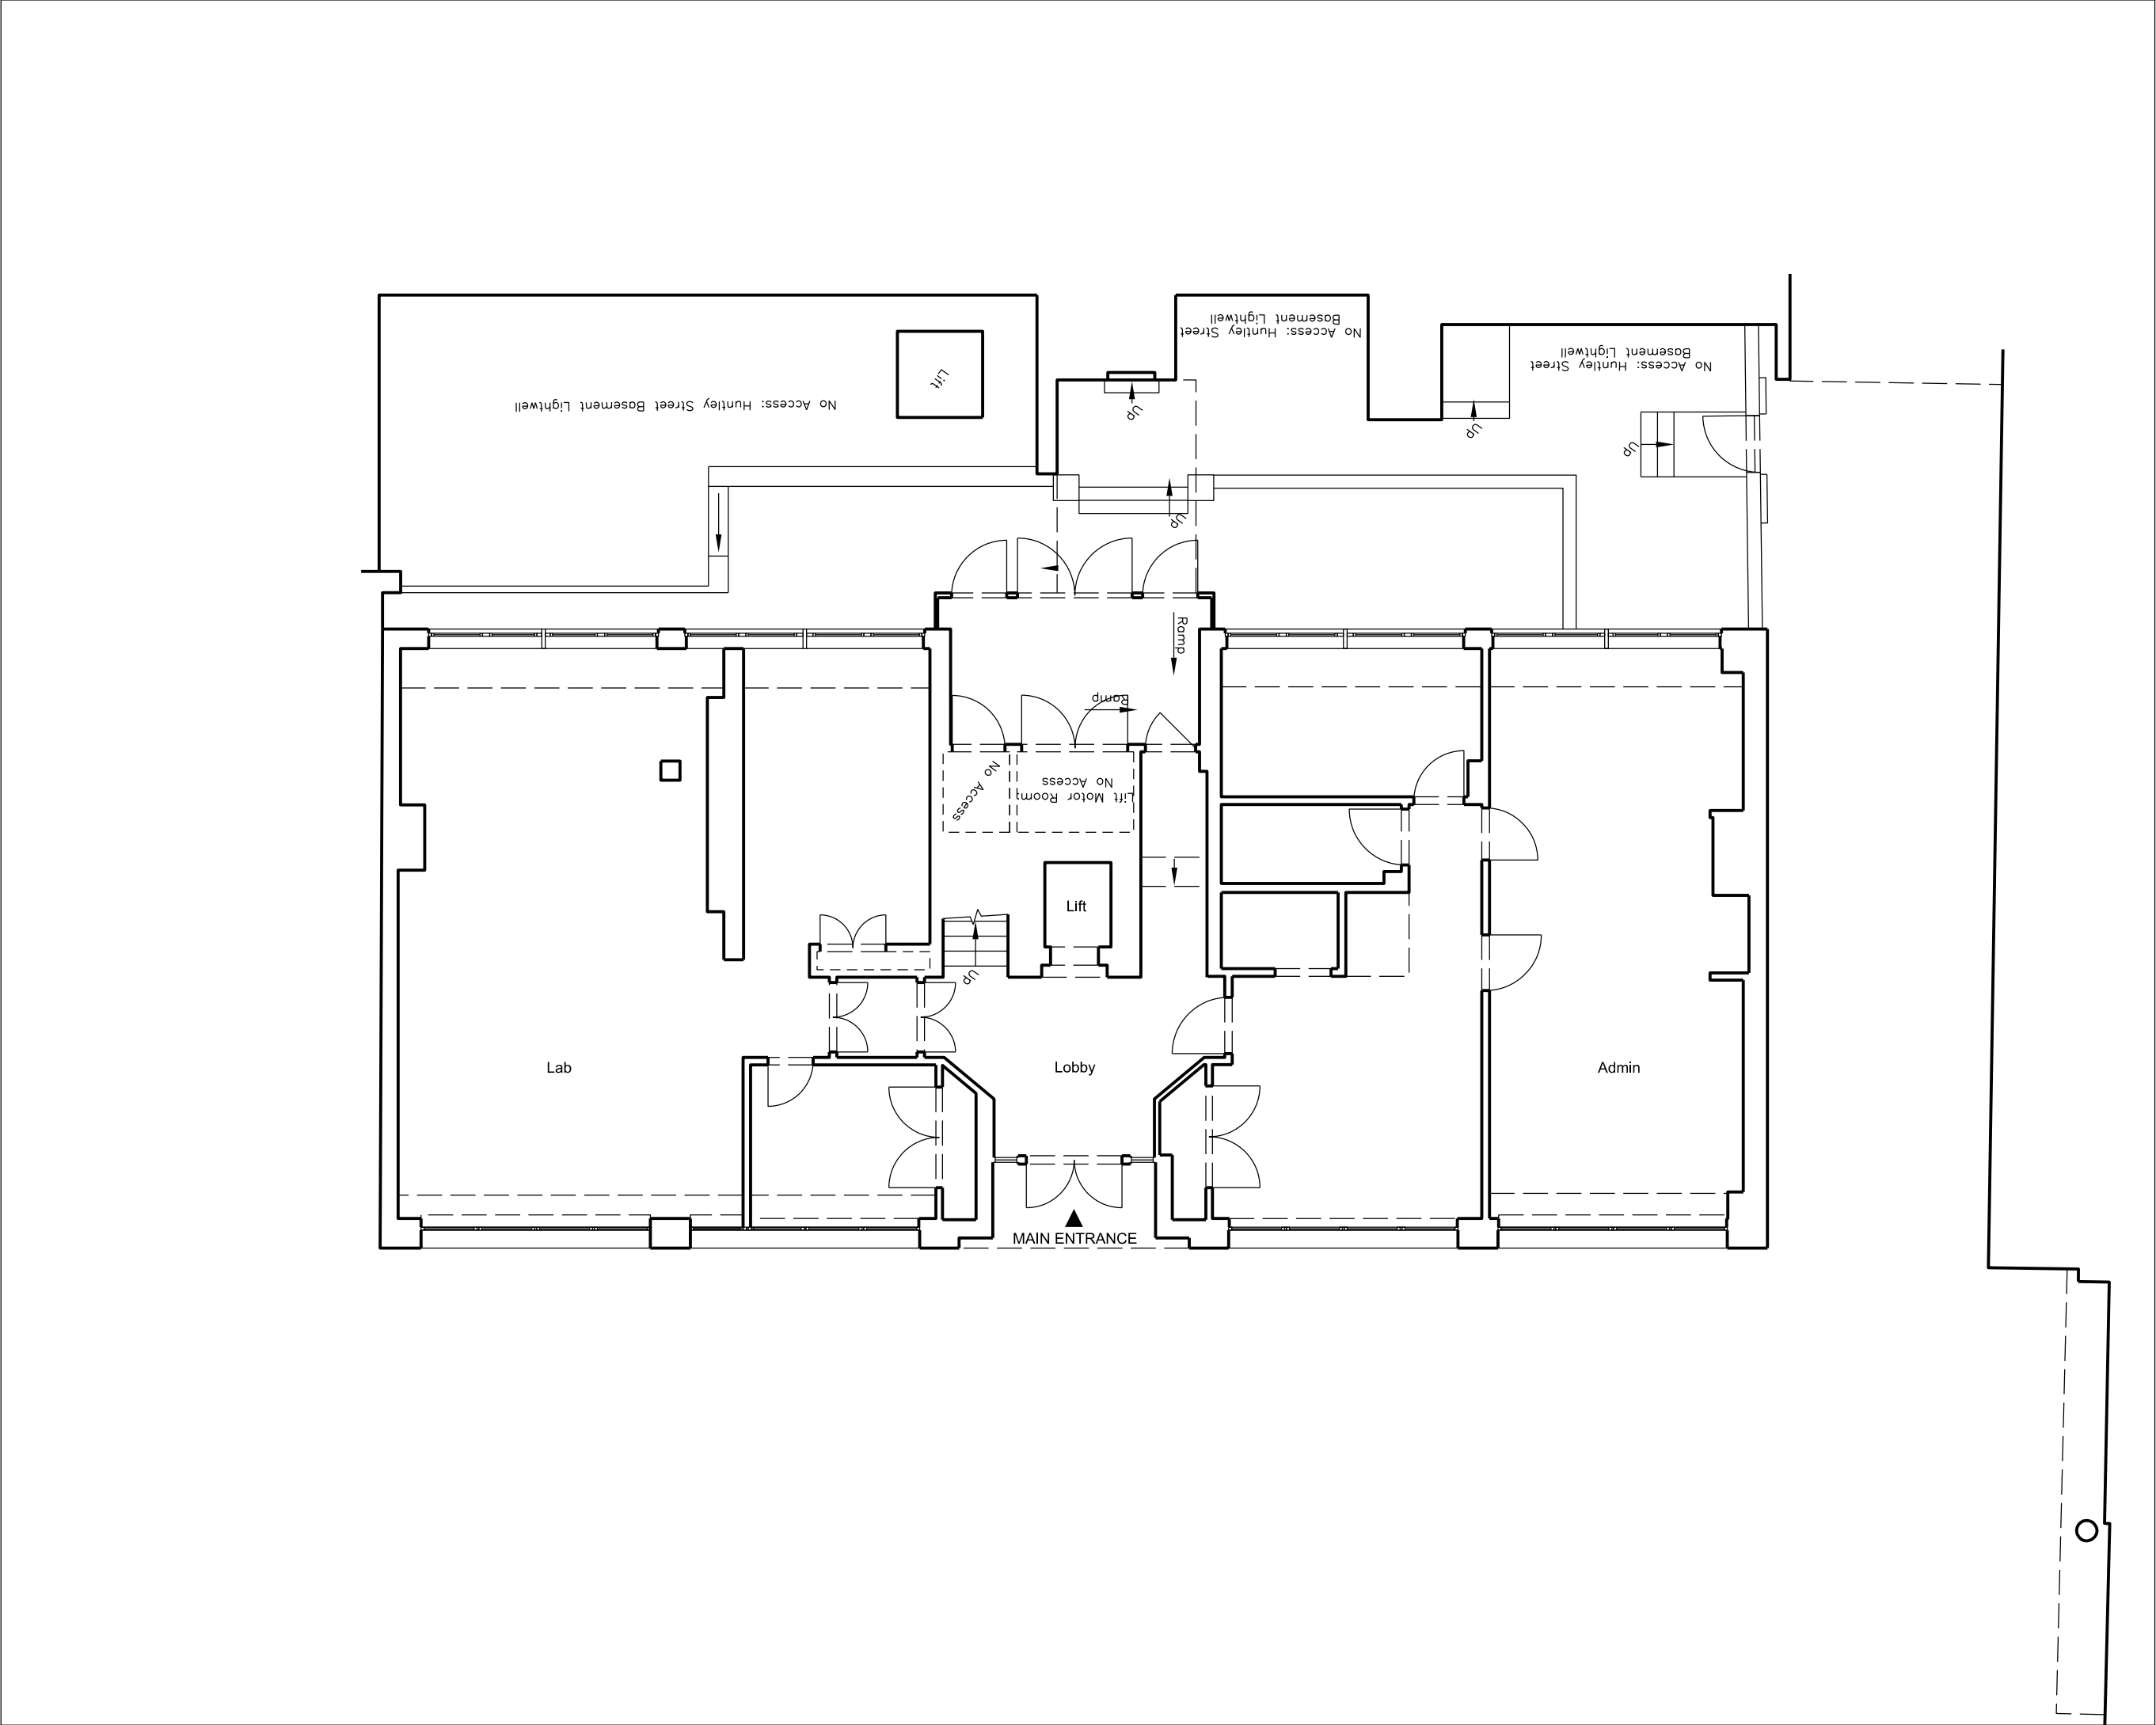

- Notes
- All dimensions to be checked on site.
 - Do not scale from this drawing
 - Report any discrepancies and omissions to Llewelyn Davies Weeks Ltd
 - All dimensions are shown in mm unless otherwise stated
 - Refer to drawing issue sheet for purpose of issue
 - If in doubt ask
 - This drawing is Copyright © Llewelyn Davies Weeks Ltd

Key Plan



P1	For information only	16-06-14	CS
No.	Description	Date	By
Revisions			

Structural Consultant Services Consultant

Project Manager Cost Consultant

Project Title

The Liver Institute
69-75 Chenies Mews, London
WC1E 6HX

Client

University College London
Hospitals Charity (UCLHC)

Drawing Title

Existing Plan Level 00

Drawing number Revision

Scale @ A3 Drawn

Date
16-06-14

Architect