


Notes

- All dimensions to be checked on site.
- Do not scale from this drawing
- Report any discrepancies and omissions to Llewelyn Davies Weeks Ltd
- All dimensions are shown in mm unless otherwise stated
- Refer to drawing issue sheet for purpose of issue
- If in doubt ask
- This drawing is Copyright © Llewelyn Davies Weeks Ltd

Key Plan

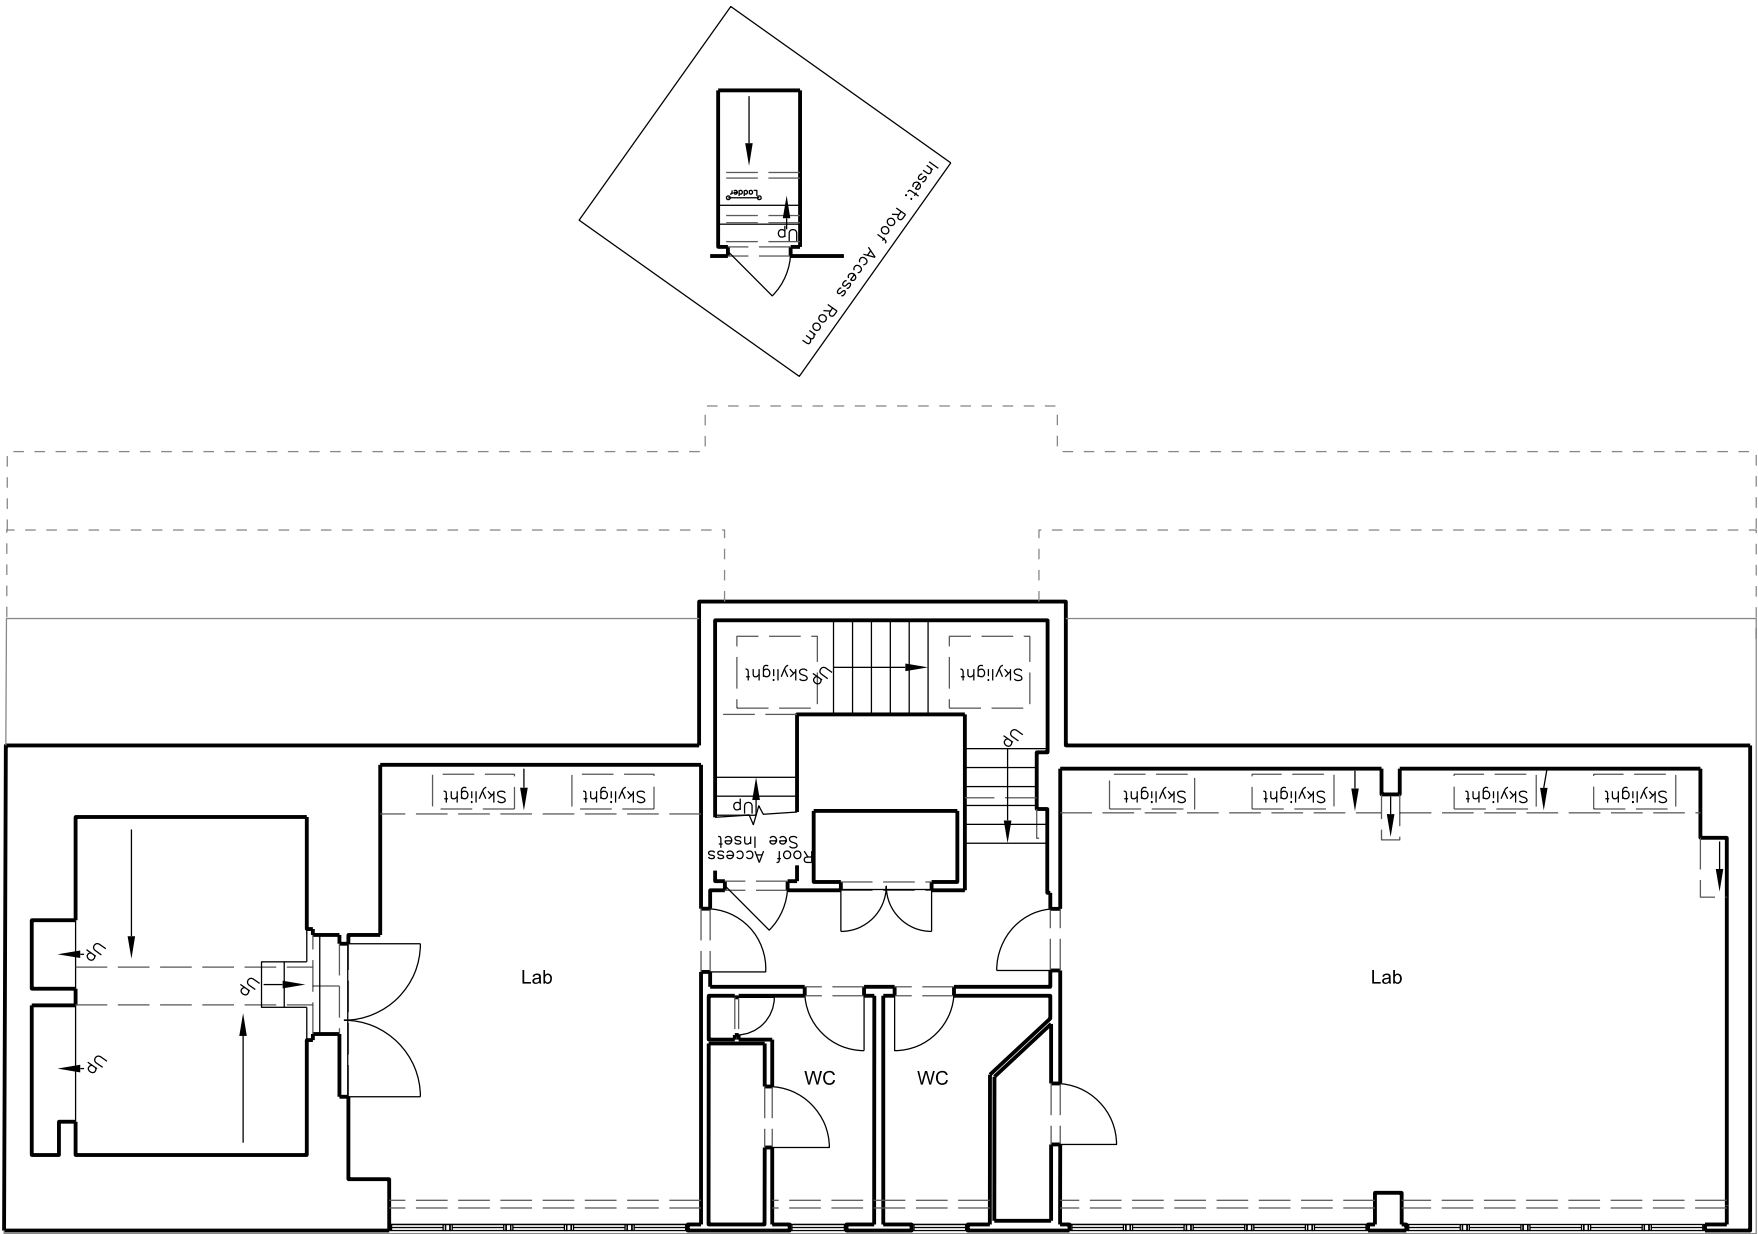

P1	For information only	16-06-14	CS
No.	Description	Date	By
Revisions			

Structural Consultant      Services Consultant

Project Manager      Cost Consultant

Project Title

The Liver Institute  
69-75 Chenies Mews, London  
WC1E 6HX

Client

University College London  
Hospitals Charity (UCLHC)

Drawing Title

Existing Plan Level 03

Drawing number      Revision

Scale @ A3      Drawn  
1:100

Date  
16-06-14

Architect