



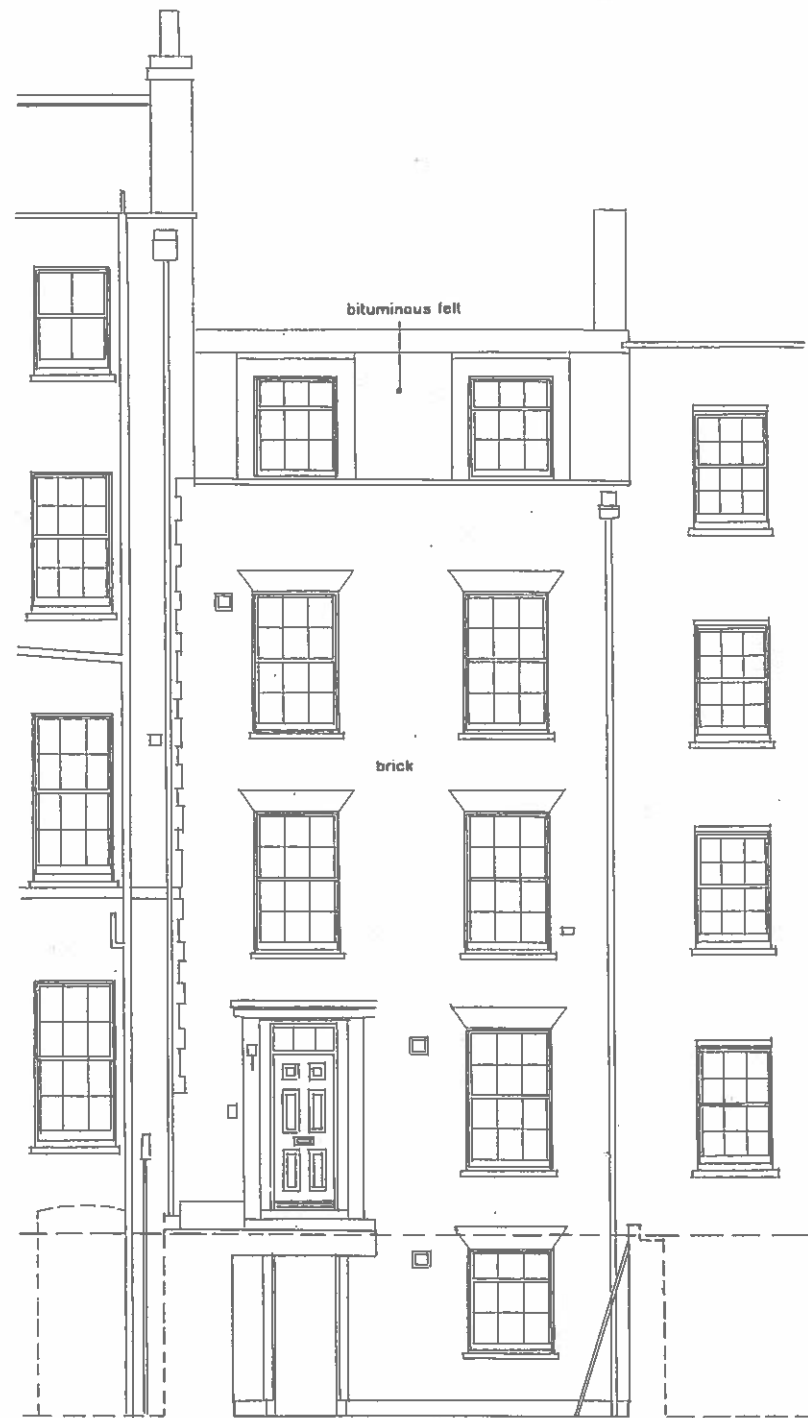

Existing Street Elevation

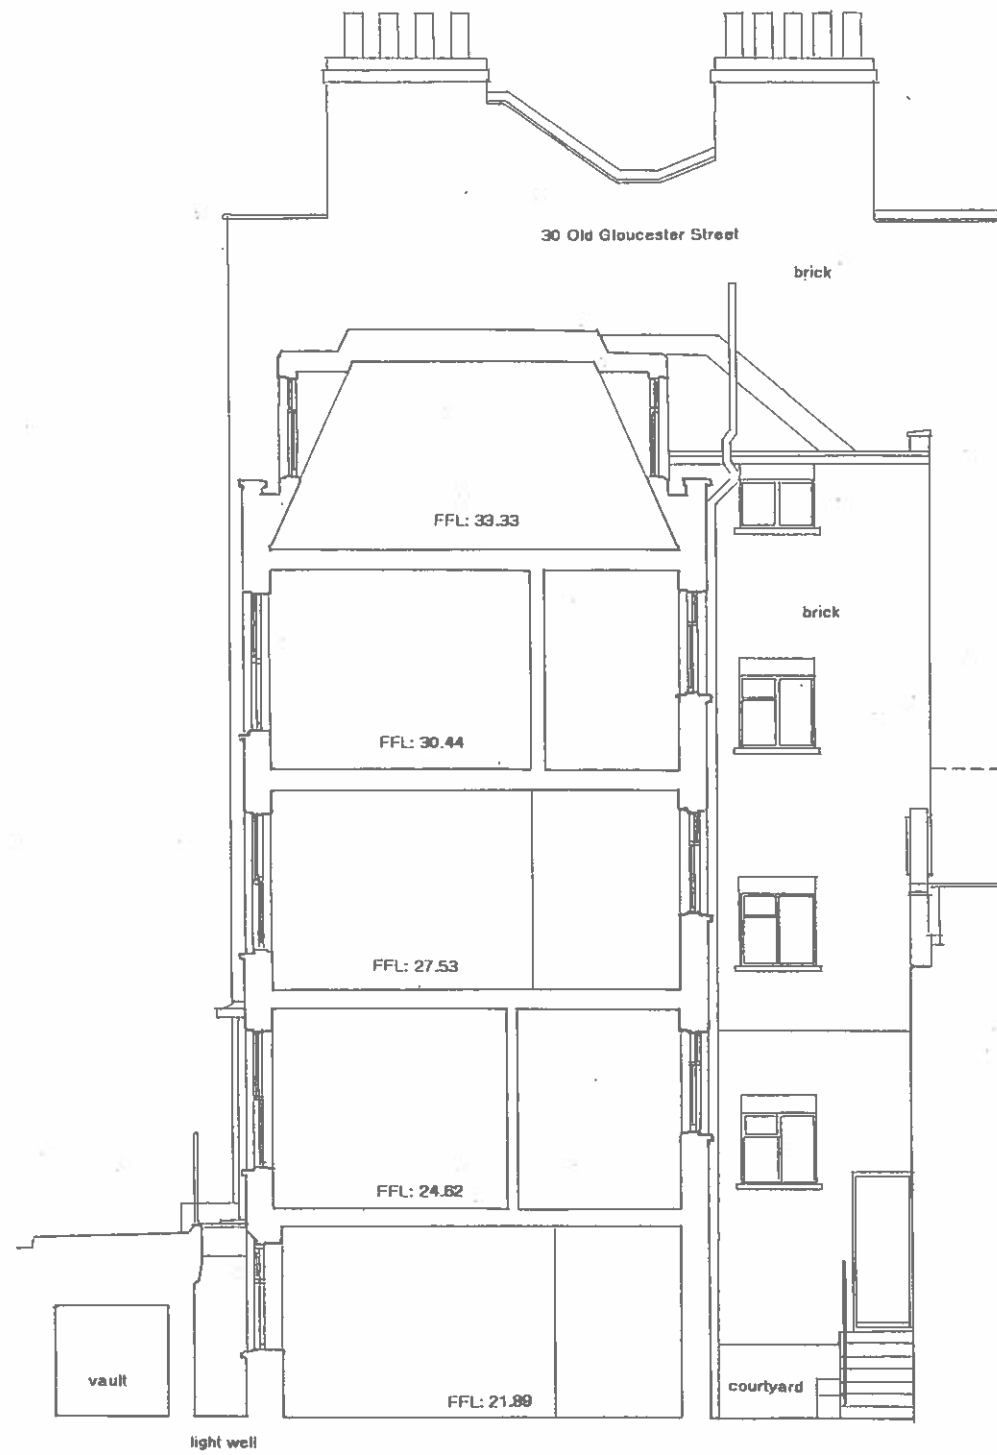

Existing Sectional Elevation A-A

20.00 datum level

29 Old Gloucester Street • PROPOSED EXTENSION AND CONVERSION TO CREATE THREE FLATS • June 2016



scale 1:100 @ A3

Dwg: 818/P3