

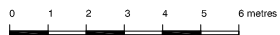


Block Plan as existing

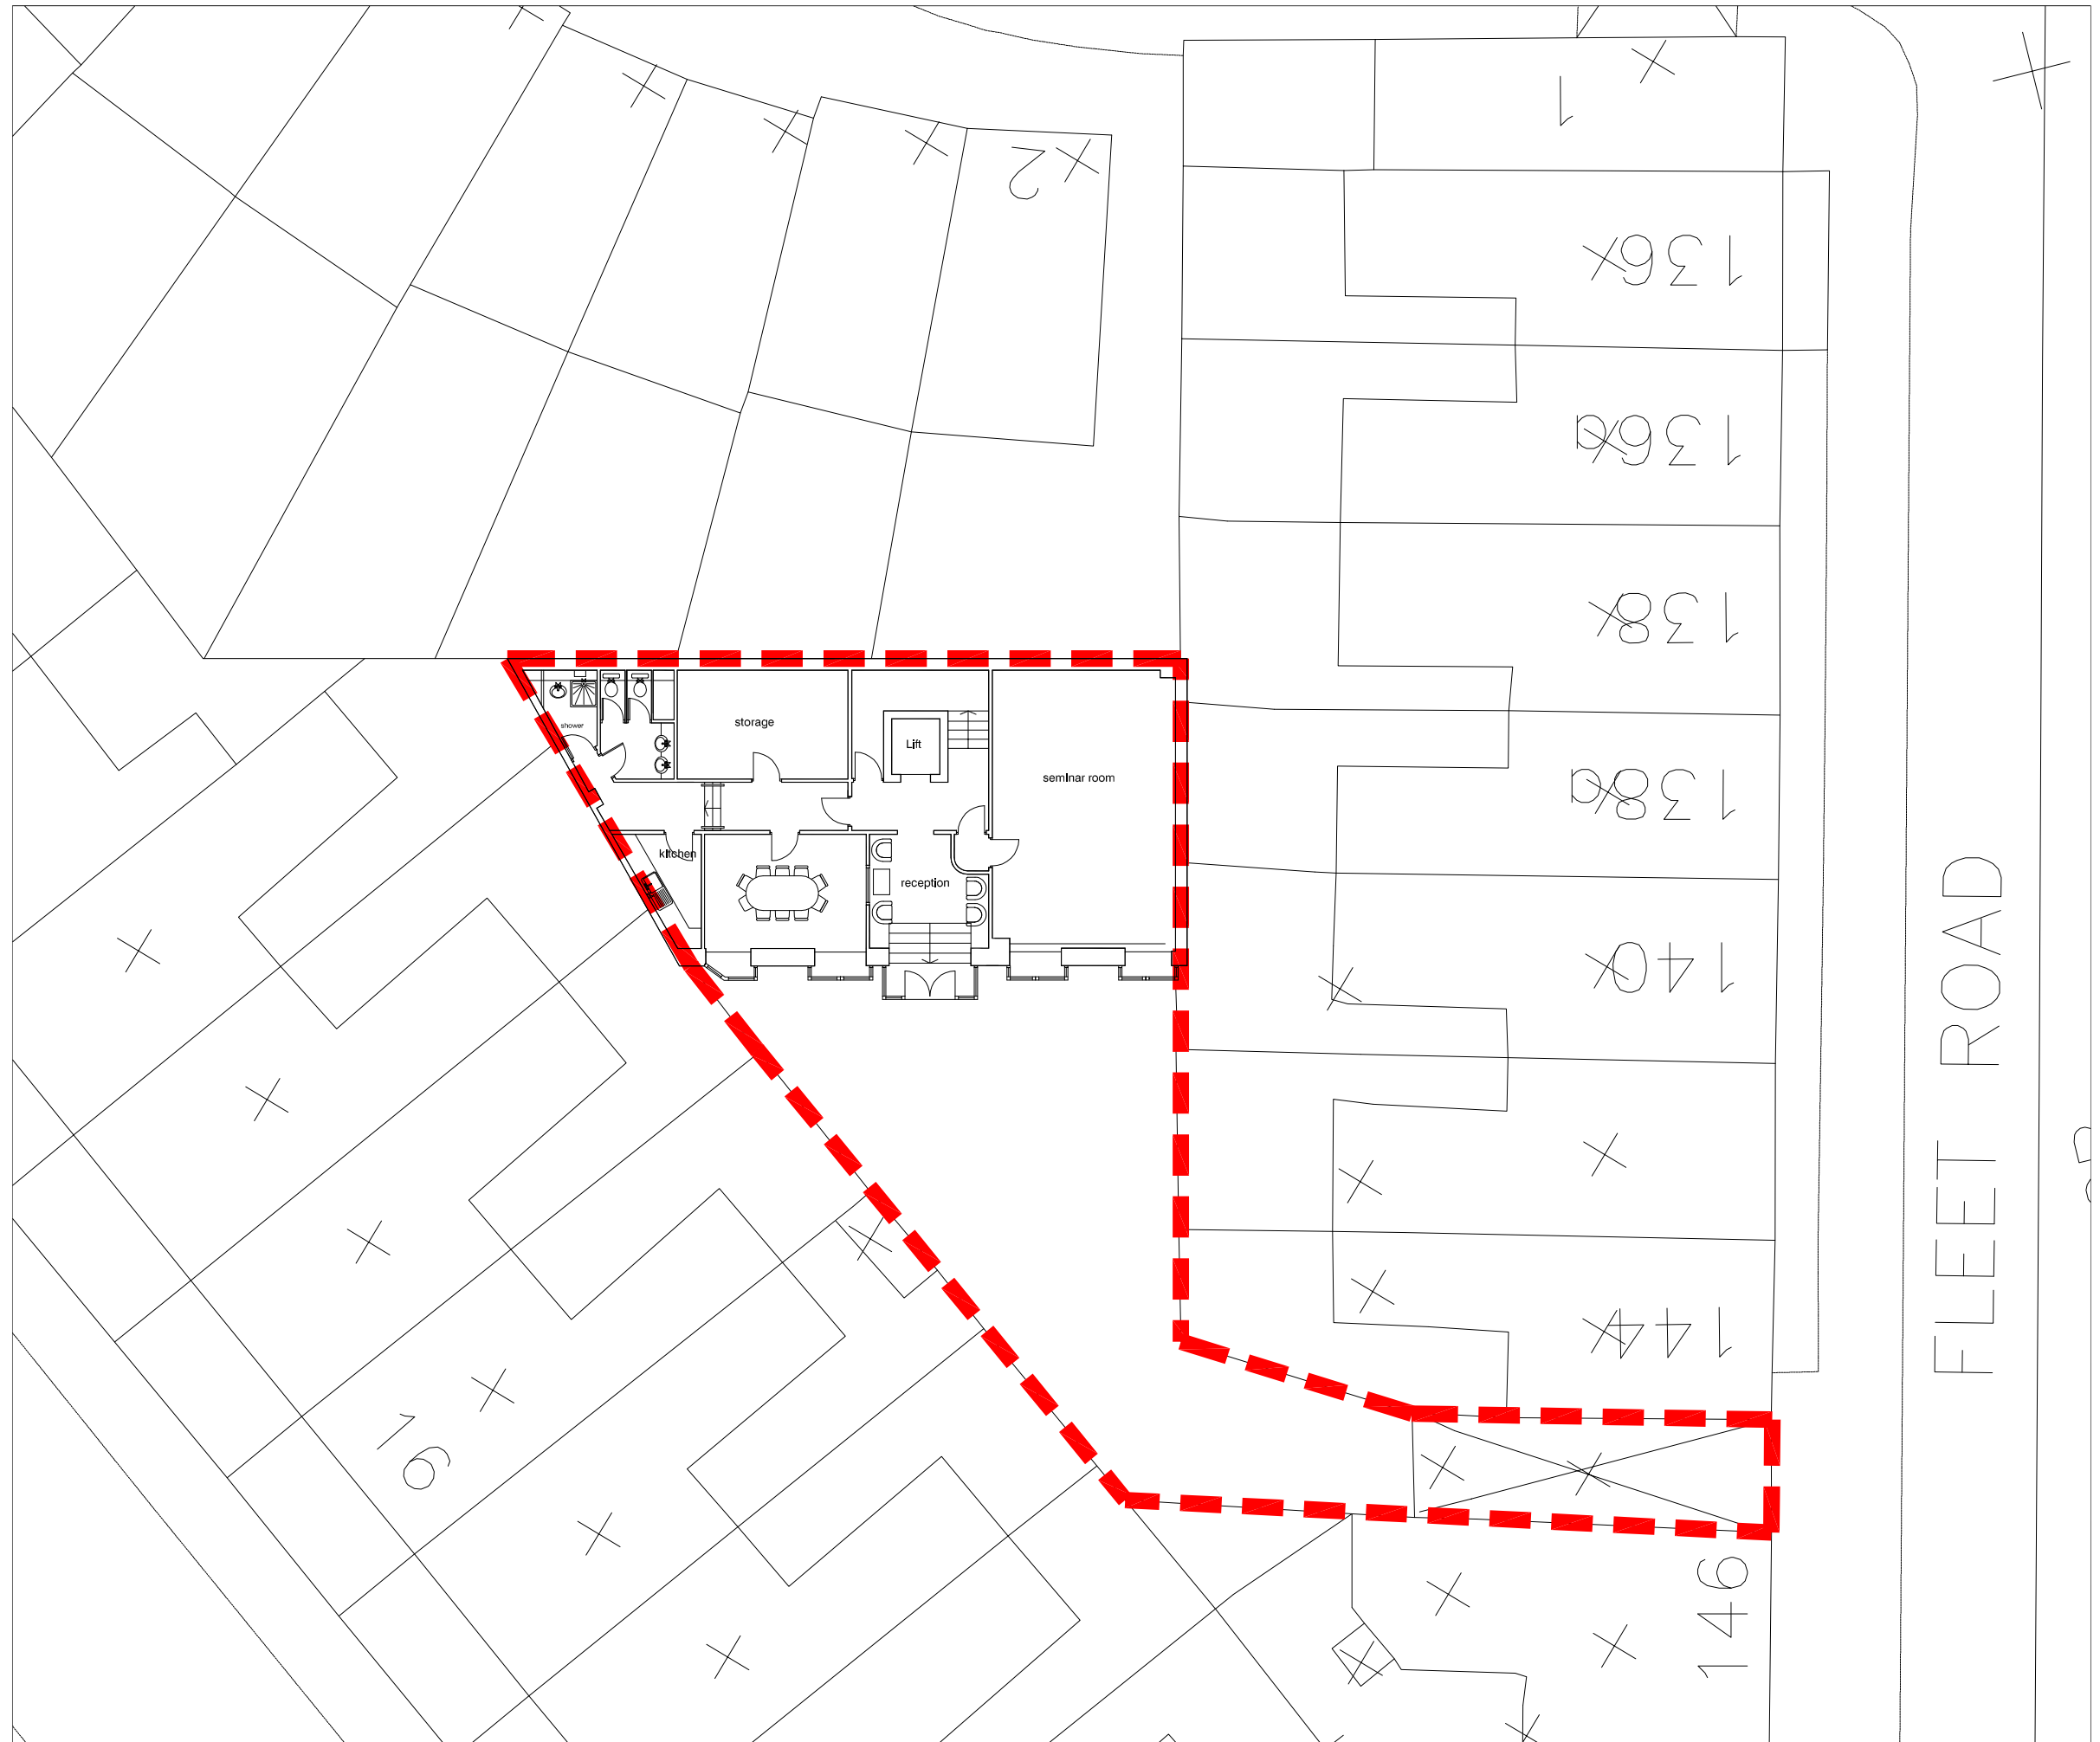

scales 1:100 @ A1
1:200 @ A3

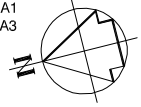

DVM

ARCHITECTS

4a Murray Street . London . NW1 9RE
Telephone 0207 485 2121 . Facsimile 0207 267 2527
e-mail: studio@dvmarch.com

Client

QS

Project

Tranley House
London NW3 2DG

Title

Block Plan
as existing

Scale

1:100

Date

16.07.16

Job No.

1924

Drawing No.

1924-02

Rev.

All dimensions are to be checked on site.
© This drawing is copyright and remains the property of David & Victoria Mercer
at all times and may not be reproduced in part or whole without written consent.