


01 SUDS Schematic

scale: 1:100

15_06

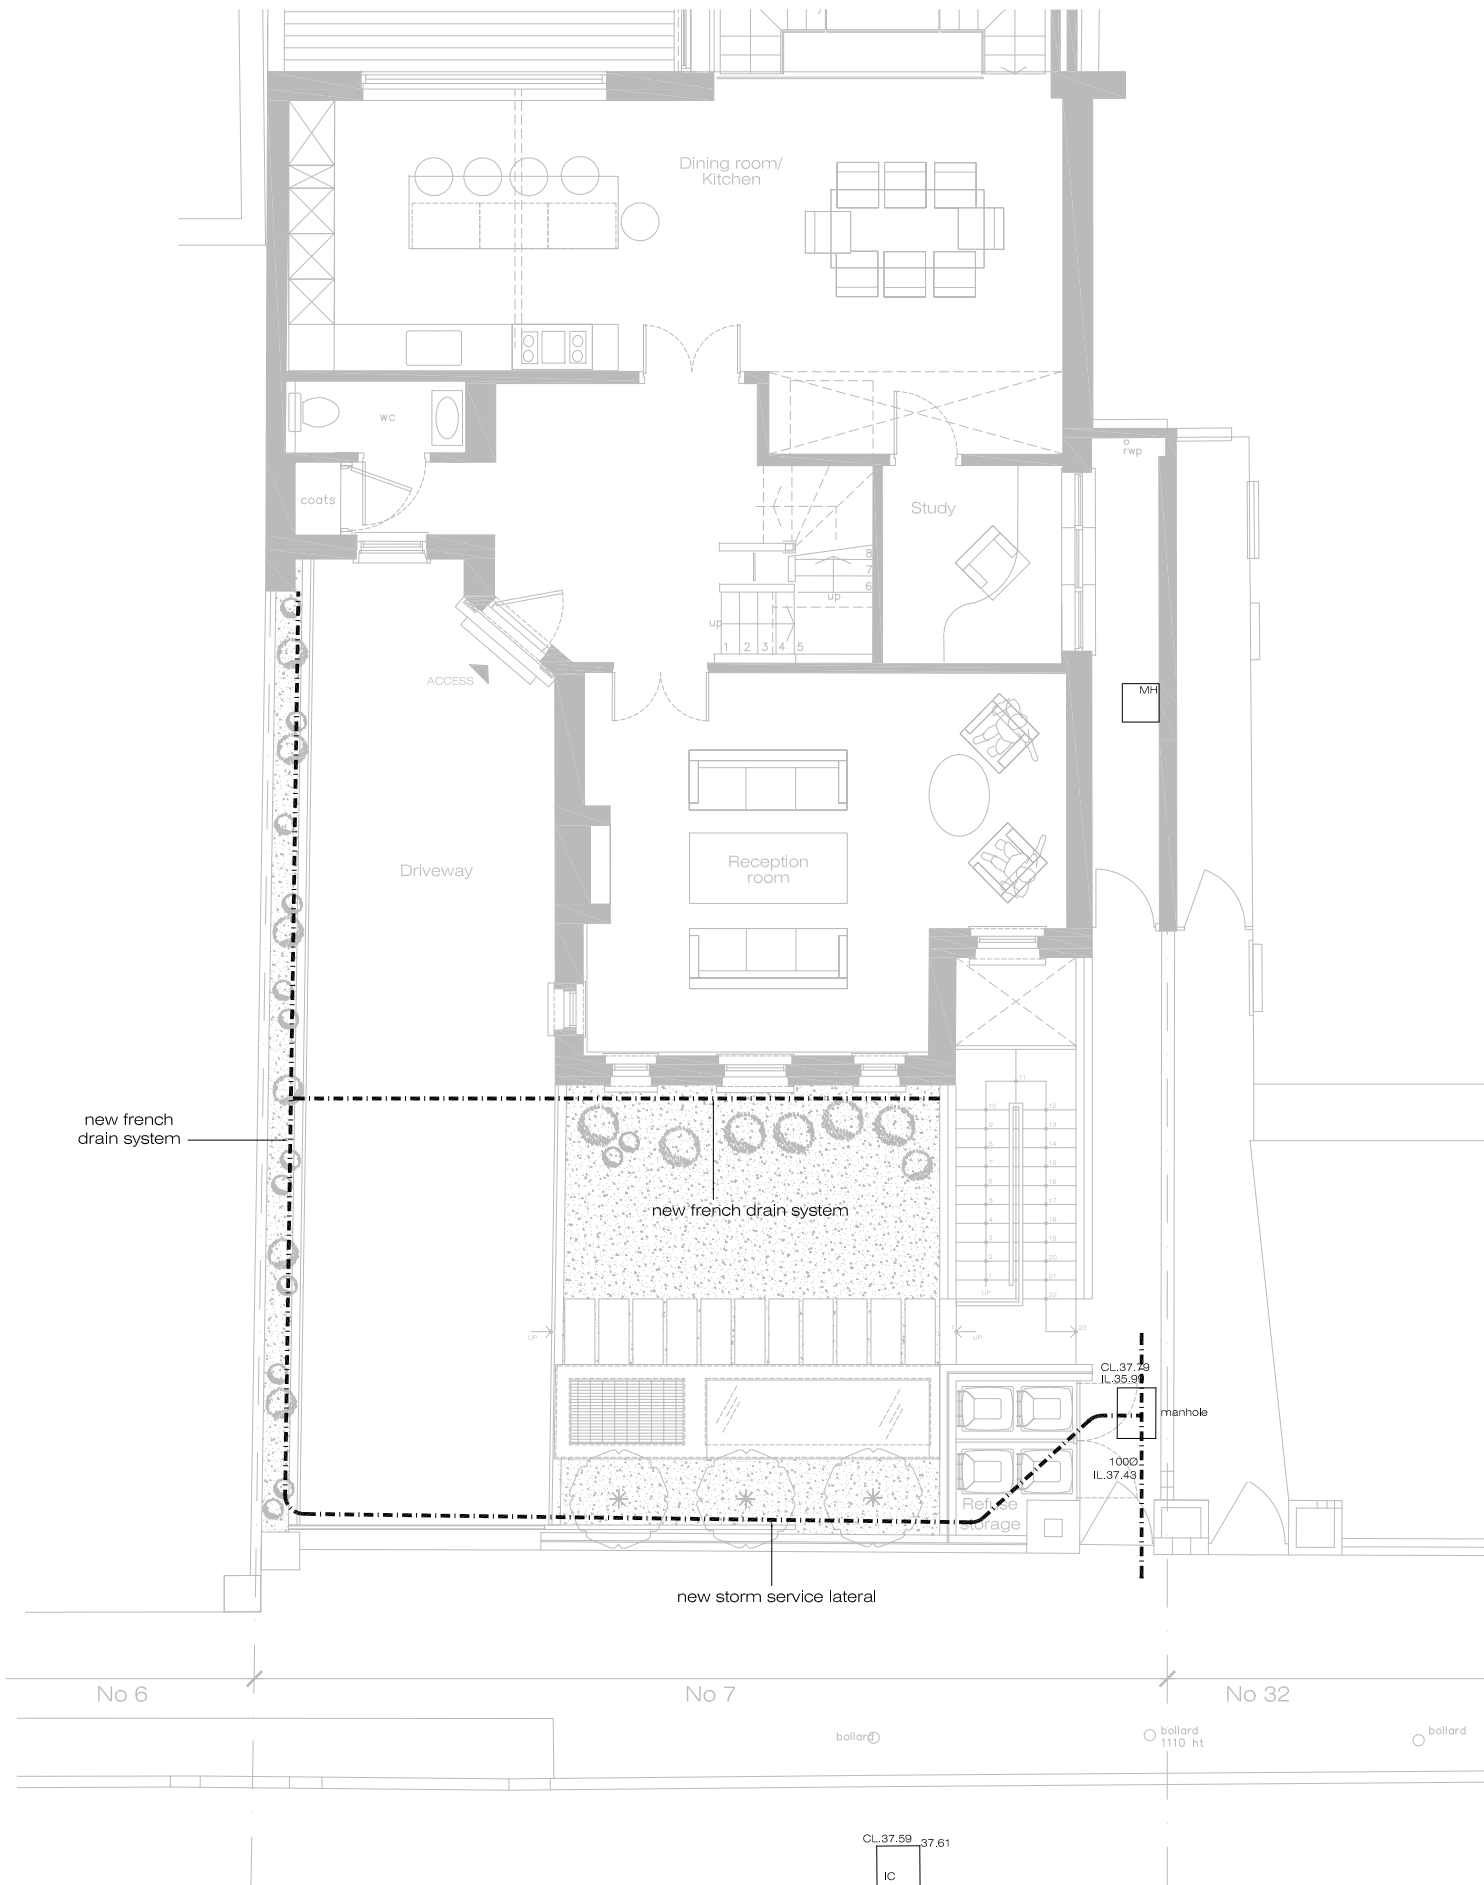

PLEASE NOTE:

- All dimensions to be checked on site before fabrication.
- Contractor to refer to engineers drawings before proceeding with works.
- All drawings and designs are covered by design right (intellectual property), and may not be distributed, copied or issue without written permission of the architect.
- All design concepts are the sole property of the architect and no adaptations, reproductions or copies may be made without written permission of the architect.
- These drawings are subject to any variation required or recommendation by any statutory authority, or for the better carrying out of the works.
- Samples to be provided by contractor for the architect approval.
- All finishes to architect satisfaction.
- All drawings to be approved by the architect before construction.

ADDITIONAL NOTES:

Rev	Issued for	Date	By	Issued	Rev	Issued for	Date	By	Issued

Client PRIVATE CLIENT	Project 7 Greville Place London, NW6 5JP	Status Planning Application
Architect SCHNEIDER DESIGNERS architecture . design . interiors 15 Eldon Grove, London NW4 8HH Tel: +44 (0) 20 7435 7105 architect@schneiderdesigners.co.uk www.schneiderdesigners.co.uk	Title Proposed Drainage Schematic Plan	Scale 1:100 @ A3
Project No 15_08	Revision 00	Drawn JL
Project No 15_08	Revision 00	Issued JL
Project No 15_08	Revision 00	Date 18-Jul-16
Project No 15_08	Revision 00	Drawing No APL-303