

NOTES:

1. DO NOT SCALE.
2. ALL DIMENSIONS IN MM UNLESS OTHERWISE NOTED.
3. THIS DRAWING TO BE READ IN CONJUNCTION WITH: ISL148 01 - 09
4. PROPOSALS SHOWN BOXED.

Existing lift motor room


Proposed MBNL LINK A/C Mk4, FURO, SAMO & BTS 3900A (SBS), cabinets mounted on Roof Pro 450 Extender (1.2m) freestanding frame For details refer to Drg 04.

Existing skylight

Roof Level
 ▼ 25.1m ARL
 C/L of Antennas
 ▼ 24.44m AGL
 Roof Level
 ▼ 22.5m AGL


Existing aerials

Proposed MBNL 2No antennas on support poles fixed to freestanding frame with 2No. Bespoke offset bracket refer to Drg 05. for details

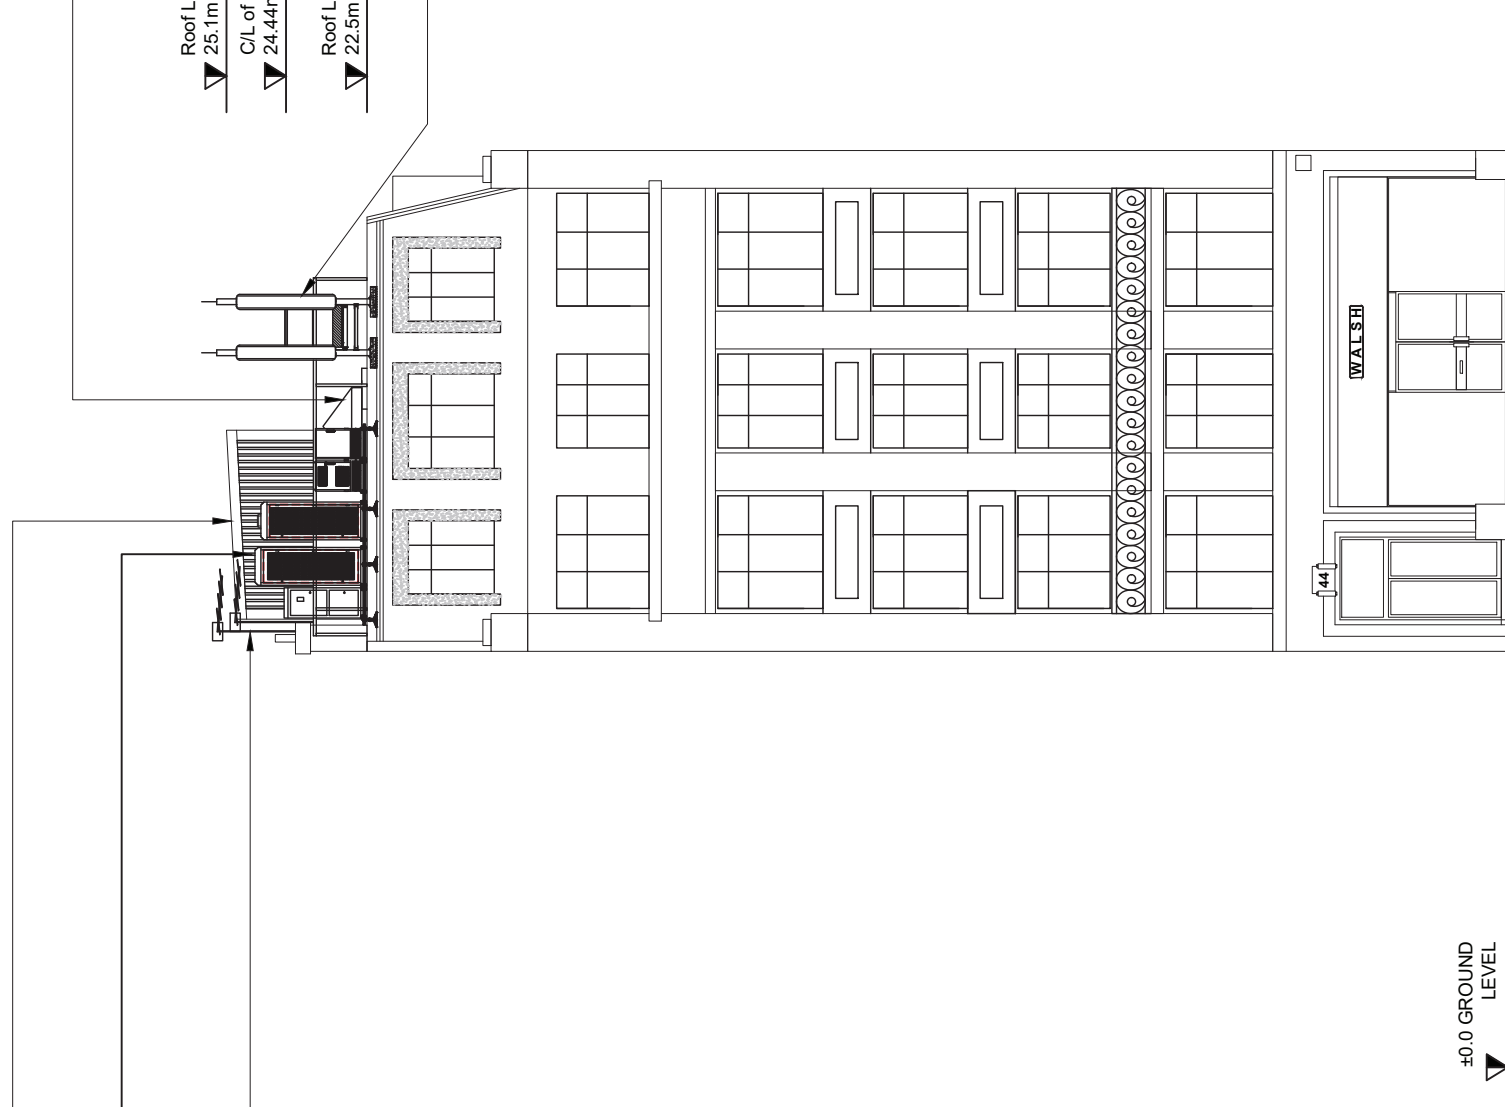

±0.0 GROUND LEVEL

SITE ELEVATION B
 SCALE 1:150

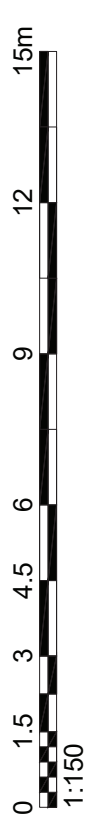

waldon
 WALDON TELECOM
 PHOENIX HOUSE
 PYRFORD ROAD
 WEST BYFLEET
 SURREY
 KT14 6RA

TEL : 01932 411011
 FAX : 01932 411012

SITE No. 50014		SITE NAME 44 HATTON GARDEN	
MBNL No. ISL 148		TITLE SITE ELEVATION A	
ADDRESS 44 HATTON GARDEN			
KINETIC HOUSE			
LONDON			
POST CODE EC1N 8ER	DRAWING No. ISL148 - 10	PURPOSE OF ISSUE PLANNING	ISSUE A4
ISS. JOB No. JP	DESCRIPTION	Rev'd	Date
DRAWN DATE	CHECKED DATE	APPROVED DATE	CO DATE
08/03/2016	08/03/2016	08/03/2016	08/03/2016
SCALE: As Shown		SCALE: A4	
REVISIONS		REVISIONS	
No.	Description	Date	By
A4	REMOVAL OF ADDITIONAL DISHES D1 & D2	13/07/16	JLBL
A3	REVISED TO NEW NOMINATION	15/04/2016	JLBL
A2	BEARINGS REVISED TO LATEST NOMINATION	21.03.16	JLBL
A	Preliminary issue for comment	08/03/2016	JP

