
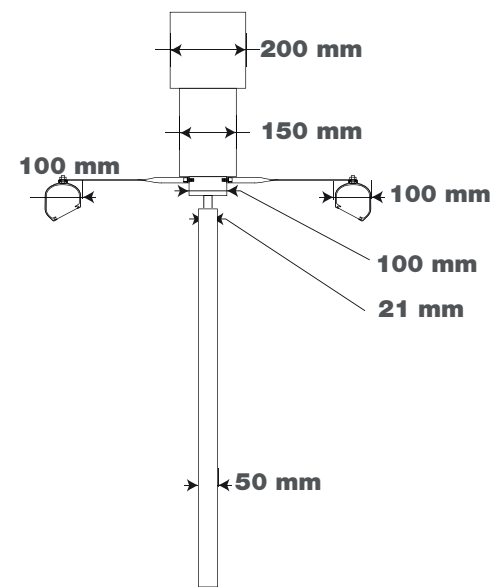



ITEM 01 (Qty 1)

Refurbish the existing pictorial sign.
Remove the 'Taylor Walker'
plaque and add a new GK header.
Scale 1:20

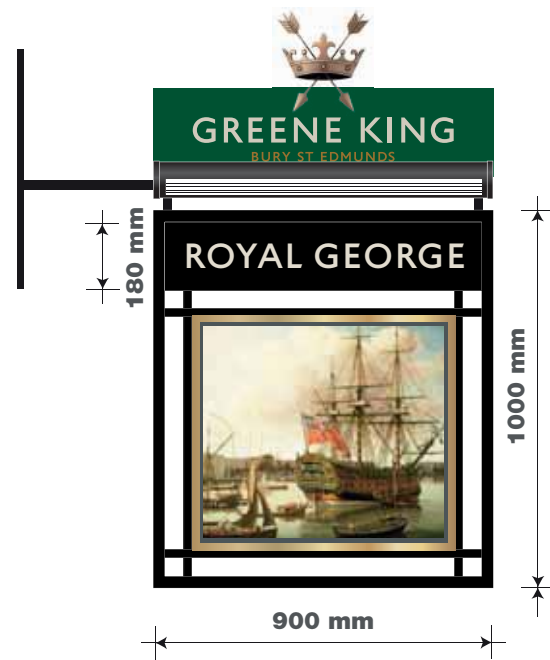

ITEM 03A & 03B (Qty 2)

Brass A3 display area
back lit LED menu case
Scale 1:10

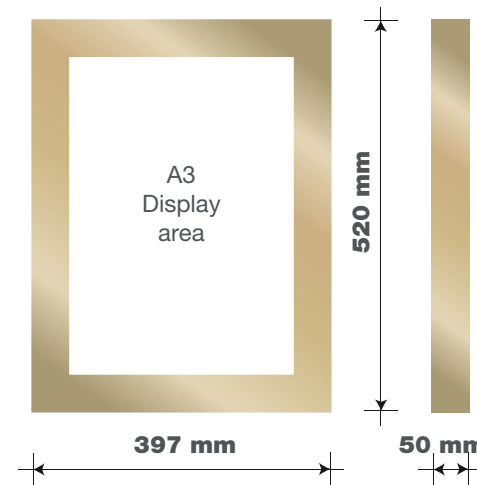

Sign colours

GK Green Pantone 3435	GK Stone Pantone 7527
GK Bronze Pantone 875	RAL 9002
Black	Brass

typefaces

house name St Edmunds Sans
secondary text Mercury Text Regular

ITEM 04A & 04B (Qty 2)


Brass plaque with Crown
& arrow + coach line in black.
Scale 1:10



GREENE KING.
ROYAL GEORGE
8-14 EVERSOLT ST
EUSTON
LONDON
NW1 1DG

121276
11/07/16 - KA



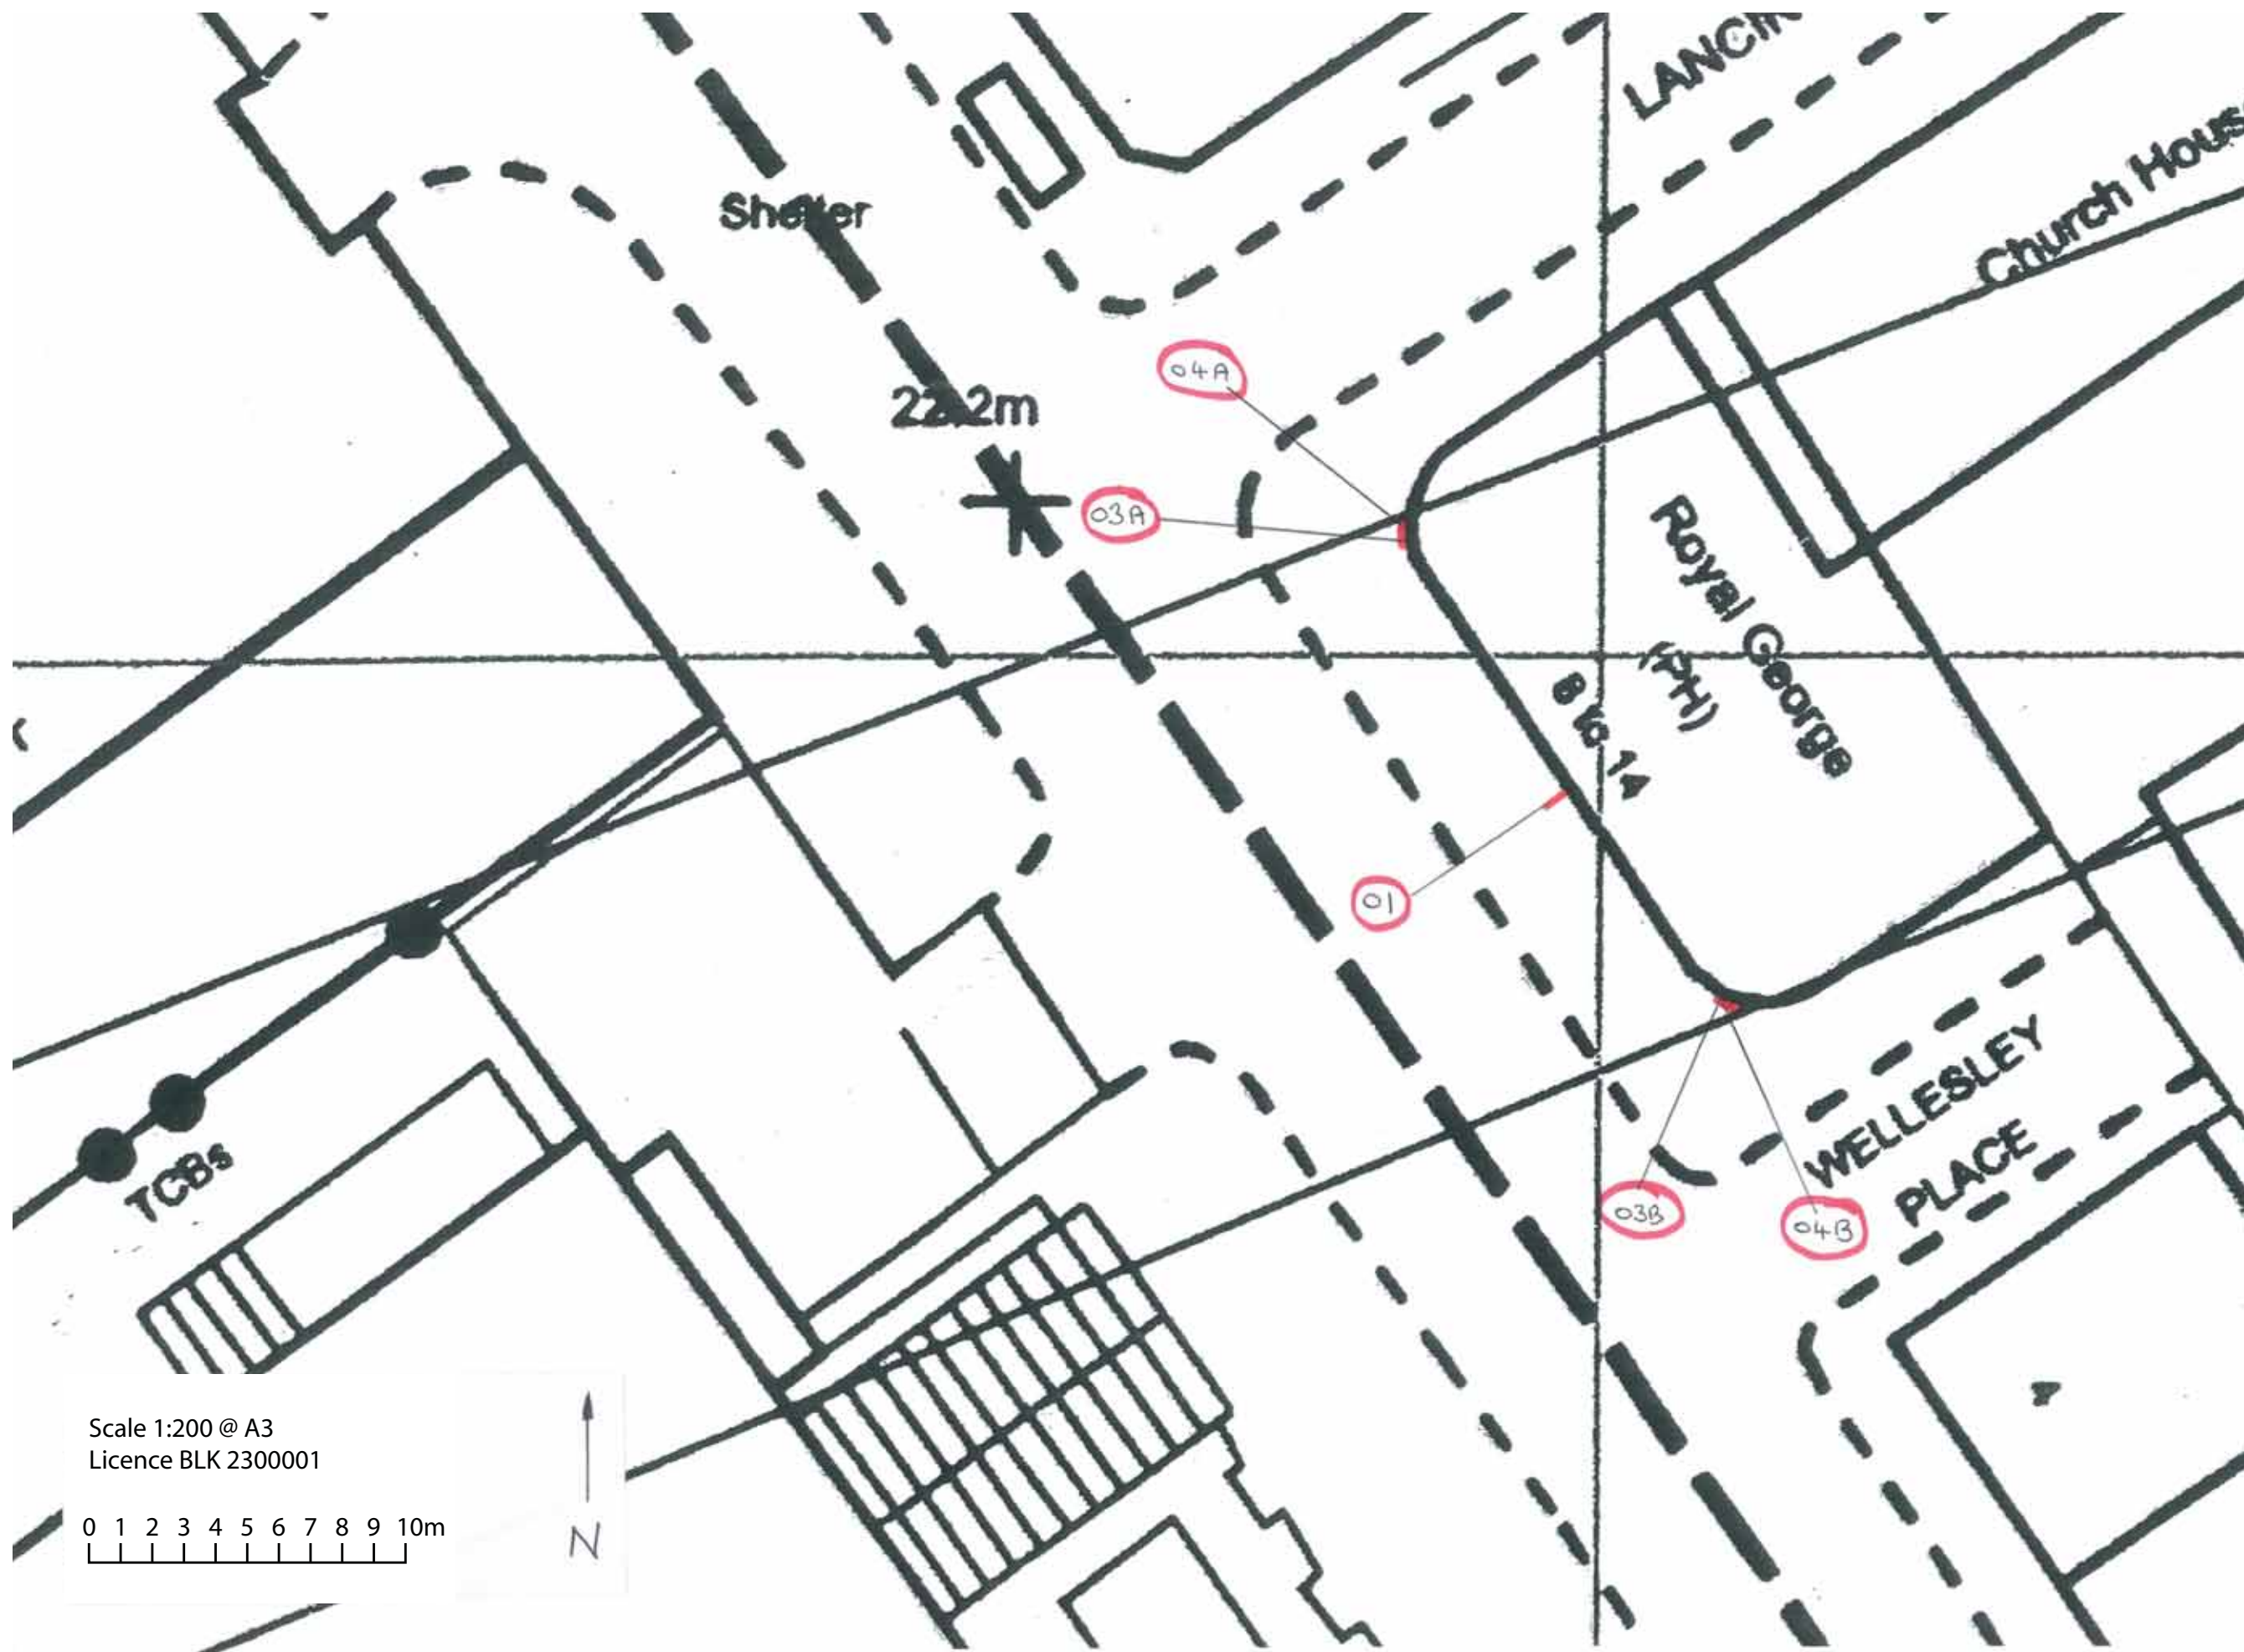

Scale 1:200 @ A3
Licence BLK 2300001

0 1 2 3 4 5 6 7 8 9 10m



GREENE KING.
ROYAL GEORGE
8-14 EVERSOLT ST
EUSTON
LONDON
NW1 1DG

121276
11/07/16 - KA

