



PROJECTOR LOCATION

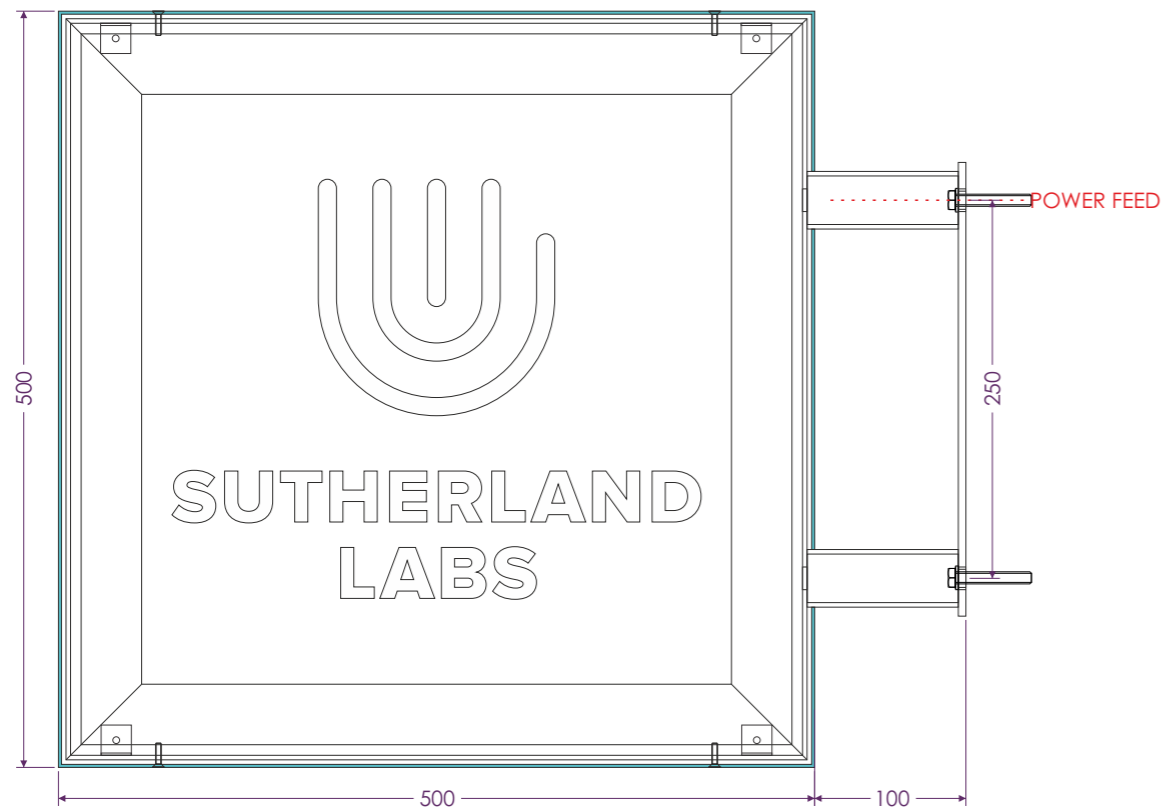

L/R ELEVATION  
scale 1:5

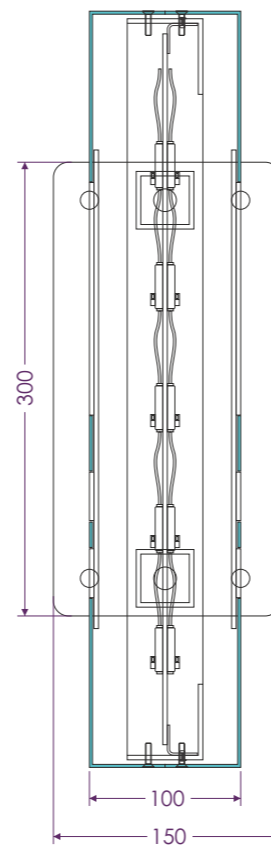

EDGE ELEVATION  
scale 1:5

ILLUMINATED PROJECTOR - Drawing 01				PROD. FILES
FACE TRAYS/PANELS	2mm aluminium trays	FOLD	router	X
PAINT/FINISH	SG match to Pantone 3115 C (blue)			
STENCIL CUT	b/up 3mm 050, drop/in 3mm 050			X
RETURN FIXINGS	M4 c/sunk (paint to match tray)			
EXTERNAL FRAME	N/A	FINISH	N/A	
INTERNAL FRAME	2x2"mm alu. angle	FINISH	none	X
ARMS	1.5x1.5" alu. SHS box	FINISH	PMS 3115c (blue)	
WALL PLATE/BRACKET	5mm alu.	FINISH	PMS 3115c (blue)	
WALL FIXINGS	4no M8/M10 bolt	FINISH	PMS 3115c (blue)	
ILLUMINATION	Sloan V180 mini white			
TRANSFORMER/S	as req. mounted remotely (*1)			
PAPER PLOT	alu. frame			X
VINYL	N/A			
QUANTITY	1no			
OTHER DETAIL	(*1) power feed through top arm * 3mm white ACM baffle fixed within angle frame via rivetted right angle brackets			X

Client/Job No.	Sutherland Labs/SO1379(b)
Job Title/Site	Covent Garden
Drawing Title	DRG002 - Proposed Illuminated Projector

Revisions	
-----------	--

Issue No.	02	Drawn by	RB / JL	PM	JD
Date drawn	05.05.2016				
Scale at A3	1:5				
File reference	\\GRAFFITI-SERVER\media\PROJECTS - GRAFFITI\Sutherland Labs\Covent Garden\Production				

Design House  
 Swift Business Park  
 Burwash Road  
 Broad Oak  
 Heathfield  
 East Sussex  
 TN21 8UP  
 Tel: (01435) 866763  
 Fax: (01435) 867213  
 Email: sales@graffitidesign.co.uk

Graffiti design International Ltd own the copyright of this design. Reproduction of this artwork or any part thereof without written permission from Graffiti Design International Ltd will be subject to a minimum charge of £150 for copyright infringement.

All dimensions are in millimetres unless otherwise stated. Please check details are accurate before production.



www.graffitidesign.co.uk



**PROJECTOR LOCATION**  
Scale 1:50

52 Shorts Gardens, London WC2H 9AN

Client/Job No.	Revisions
Sutherland Labs/SO1379(a)	
Job Title/Site	
Covent Garden	
Drawing Title	
DRG003 - Proposed Projector Location on Elevation	

Issue No.	Drawn by	PM
02	RB	JD
Date drawn		
05.05.2016		
Scale at A3		
1:50		
File reference		
\\GRAFFITI-SERVER\media\PROJECTS - GRAFFITI\Sutherland Labs\Covent Garden\Production		

Design House  
Swift Business Park  
Burwash Road  
Broad Oak  
Heathfield  
East Sussex  
TN21 8UP  
Tel: (01435) 866763  
Fax: (01435) 867213  
Email: sales@graffitidesign.co.uk

Graffiti design International Ltd own the copyright of this design. Reproduction of this artwork or any part thereof without written permission from Graffiti Design International Ltd will be subject to a minimum charge of £150 for copyright infringement.

All dimensions are in millimetres unless otherwise stated. Please check details are accurate before production.

