





**BASEMENT**  
E: 1/100

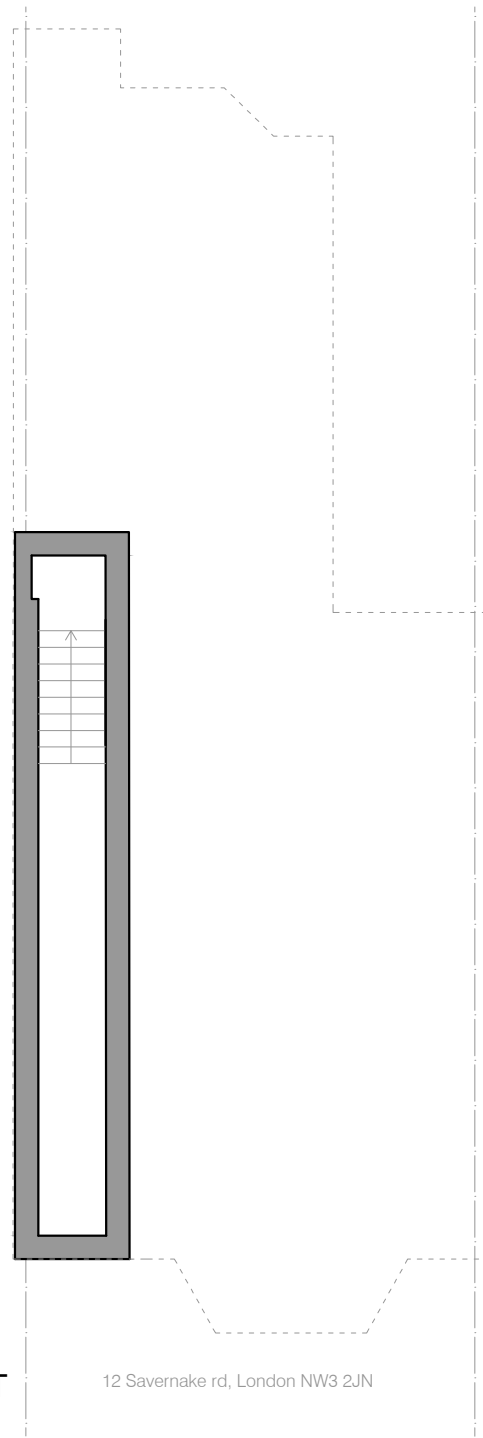

**GROUND FLOOR**  
E: 1/100

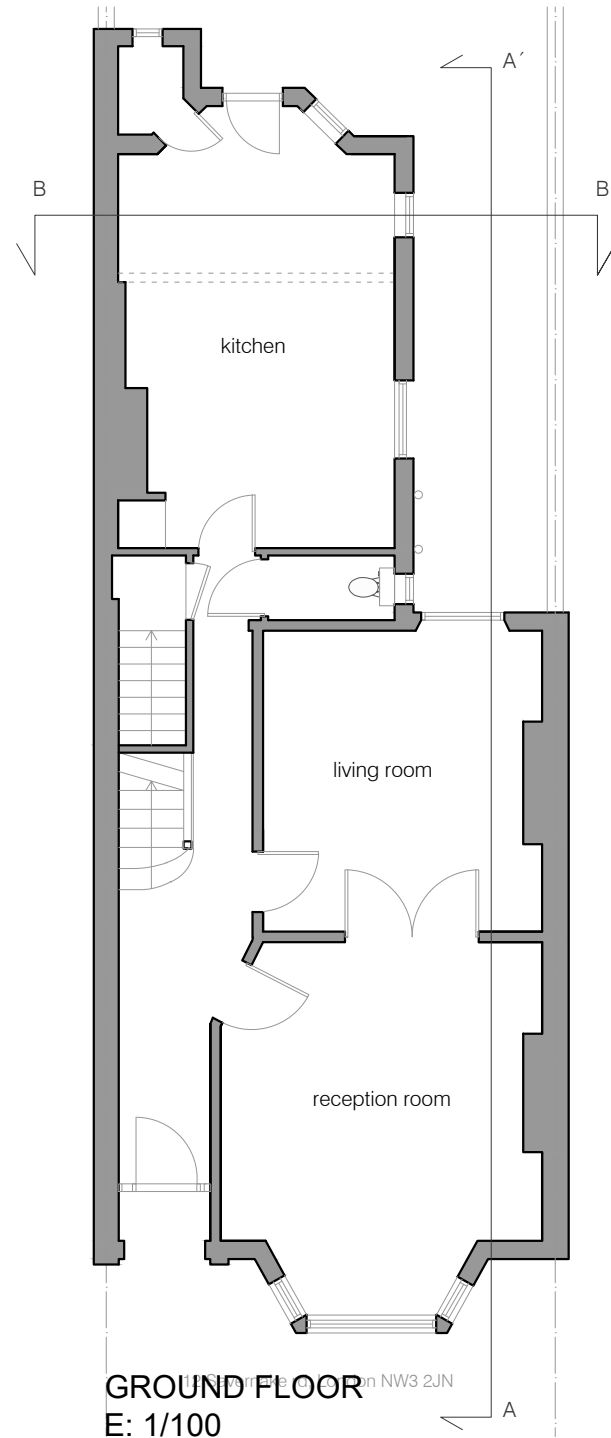

**FIRST FLOOR**  
E: 1/100

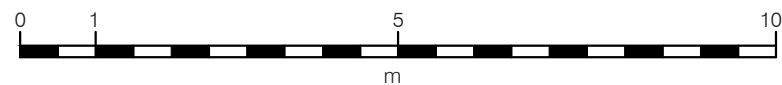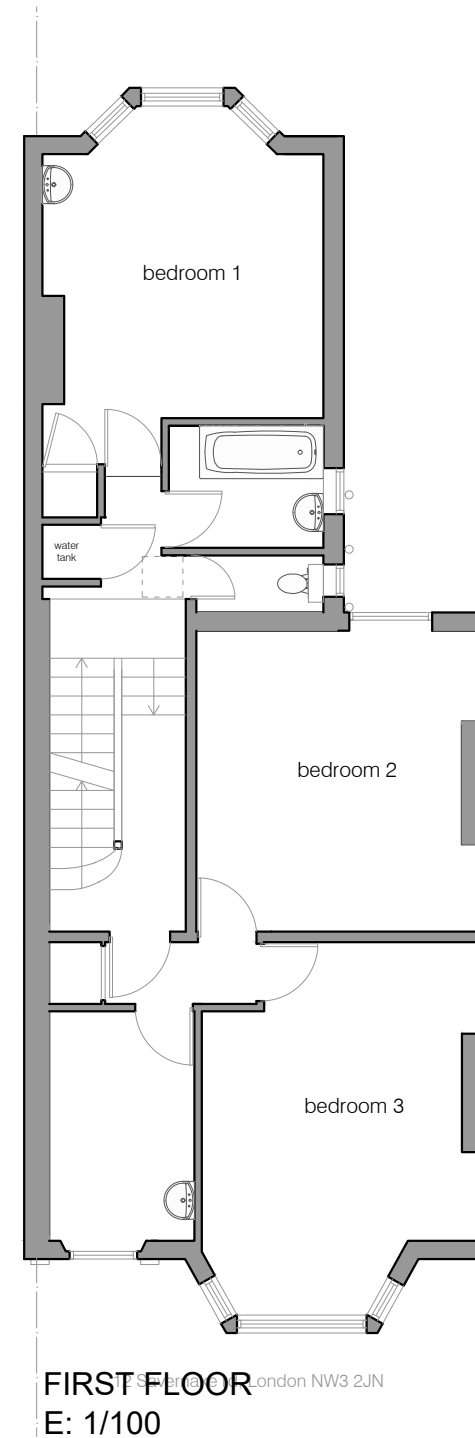

### 12 Savernake Road NW3 2JN

MAGGIE TOY  
Architectural Design

Client:  
Sheela de Lacey

Date:  
25/04/2016

### 12001.EXISTING FLOOR PLANS

Scale:  
A3 1/100

Project:  
Renovation