



SECTION A-A'  
E: 1/100

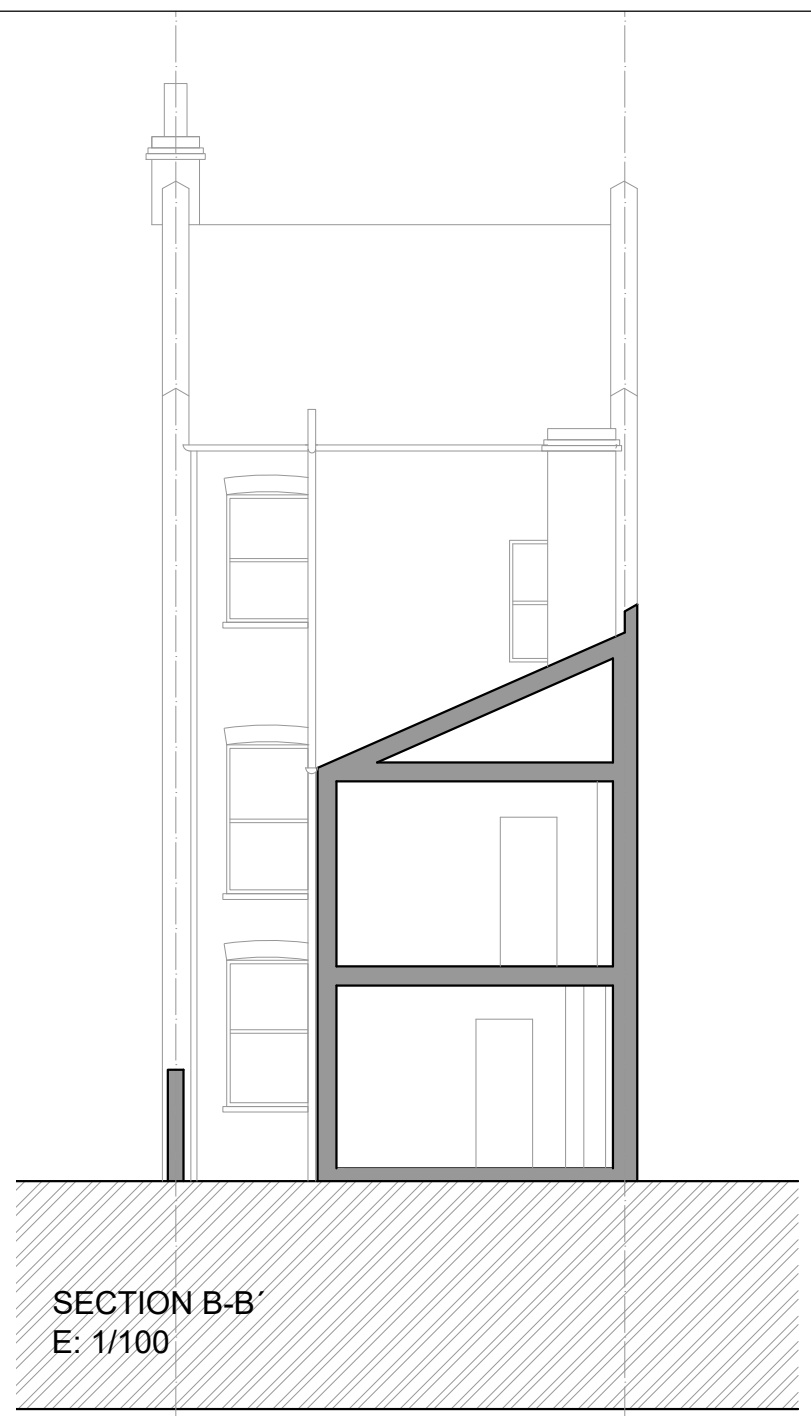

SECTION B-B'  
E: 1/100

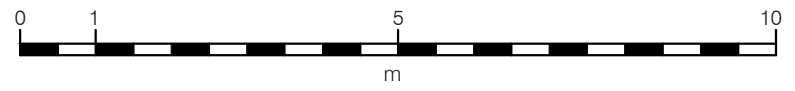

12 Savernake Road NW3 2JN		
MAGGIE TOY Architectural Design	Client: Sheela de Lacey	Date: 25/04/2016
<b>12003.EXISTING SECTIONS</b>		
Scale: <b>A3 1/100</b>	Project: Renovation	