


as existing

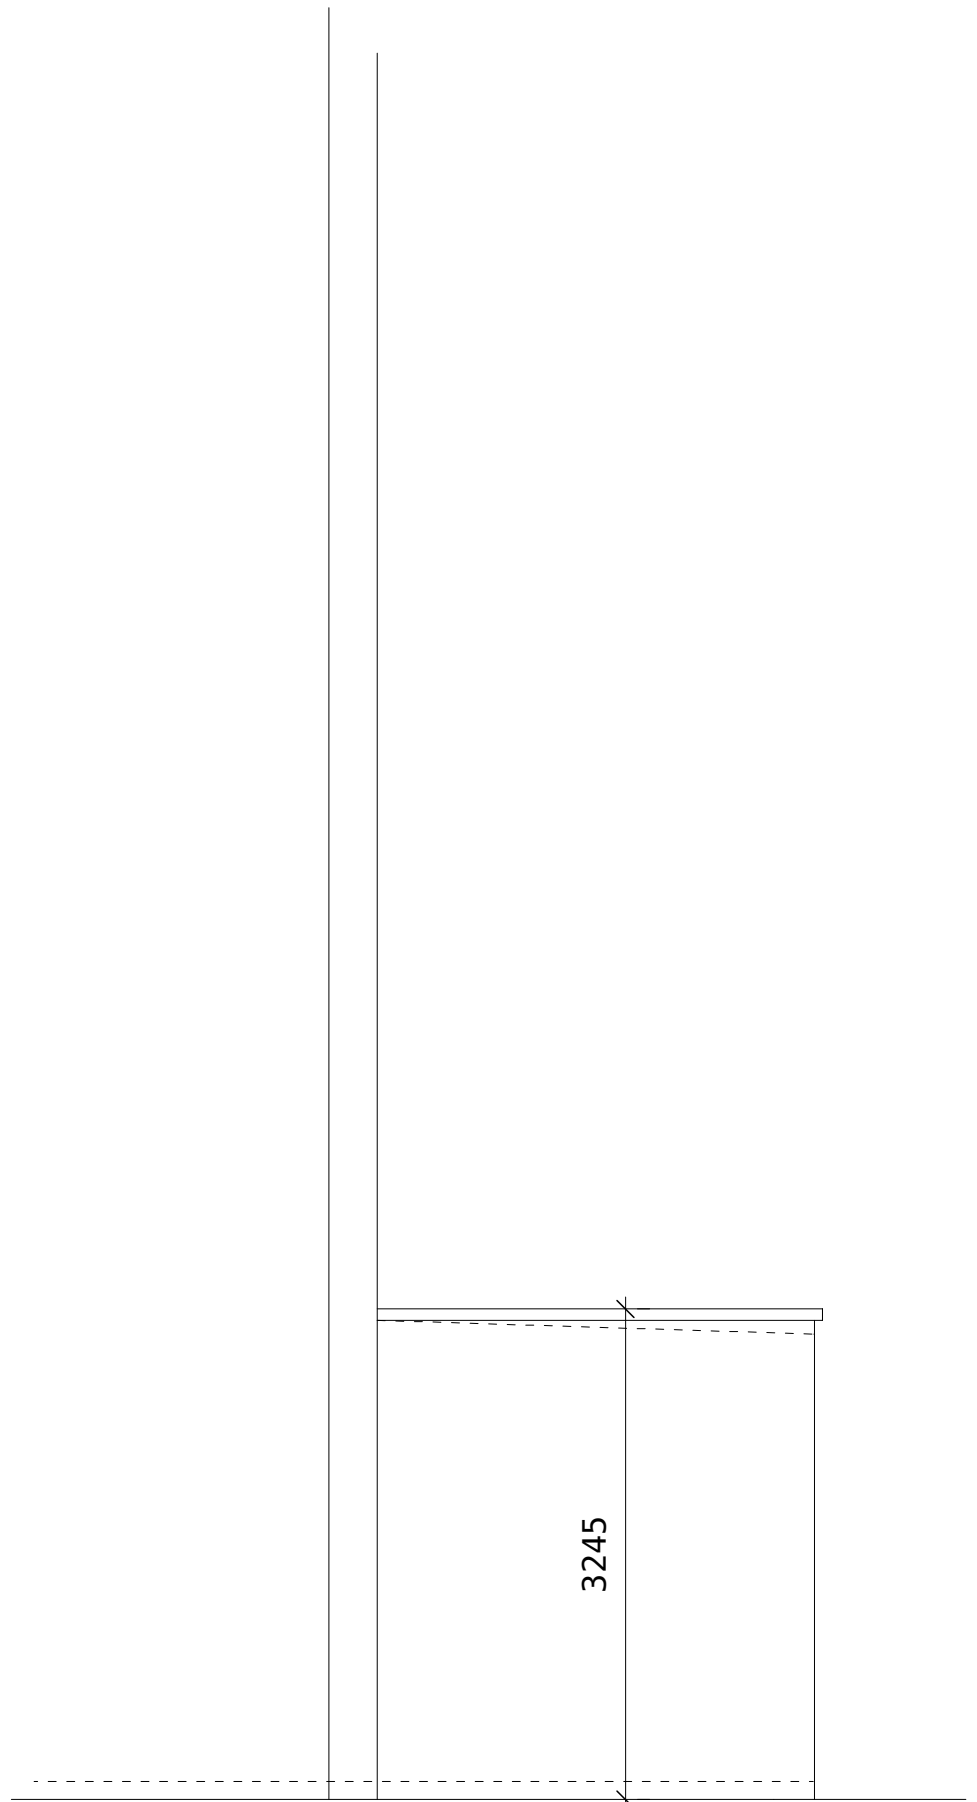

as proposed

*gemma dudgeon interiors*

Client: Joe Hacker  
 Site: 75A Gaisford Street  
 Drawing Title: side elevation 2 as existing and as proposed  
 Drawing No: 006/006a  
 Rev:  
 Scale: 1:50 @ A3  
 Date: 16.05.16

NB all dimensions to be verified on site at above site address prior to any work being carried out, no dimensions to be taken from this drawing.

side elevation 2

0 1m 2m 3m 4m 5m

