


118789 Boots High Holborn Site Plan

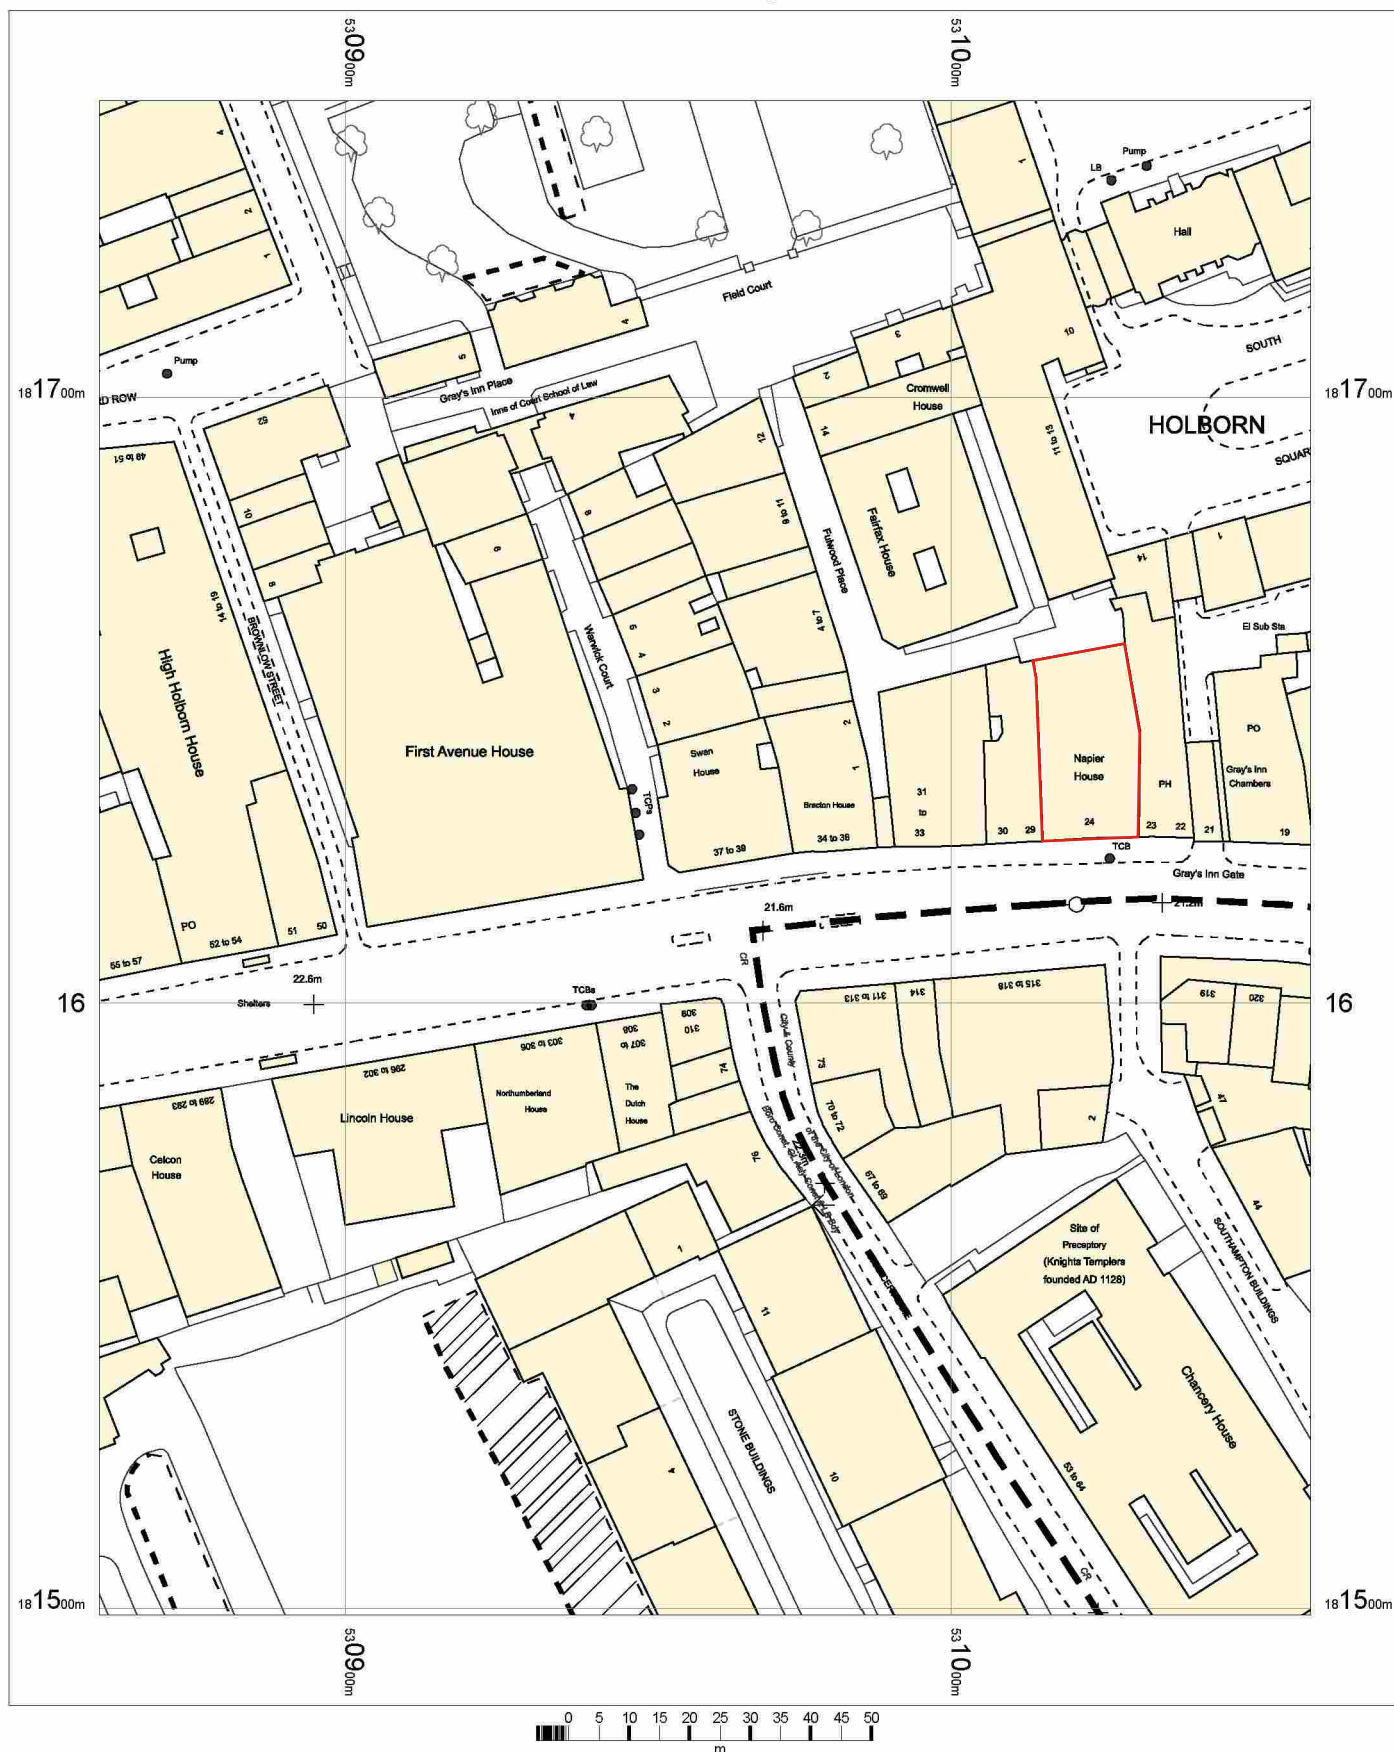

OS MasterMap 1250/2500/10000 scale
25 July 2016, ID: CM-00547927
www.centremapslive.co.uk


1:1250 scale print at A4, Centre: 530959 E, 181624 N

©Crown Copyright and database rights 2016 OS
100019980



Sign Specialists

118789 Boots High Holborn Block Plan

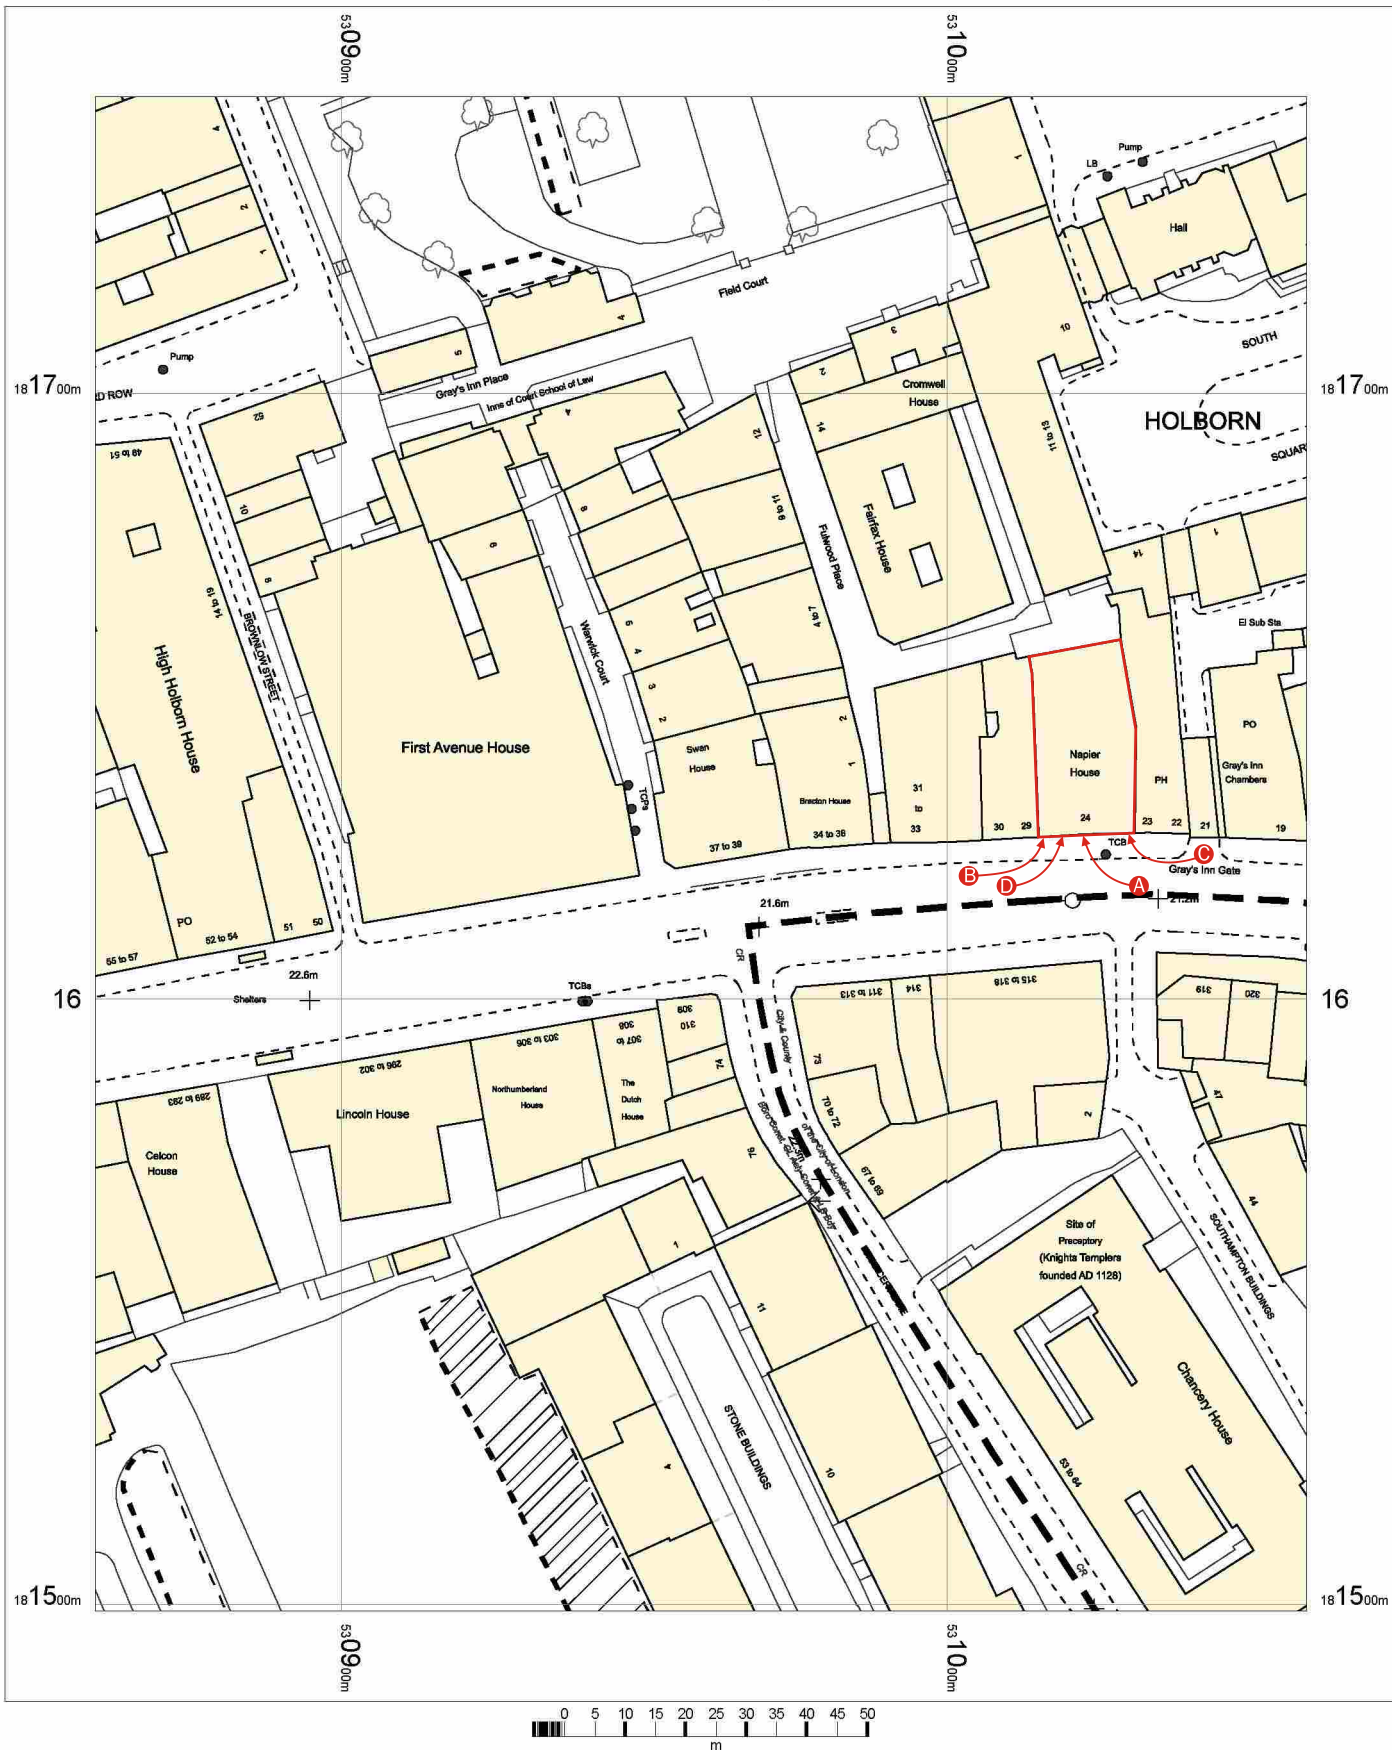

OS MasterMap 1250/2500/10000 scale
25 July 2016, ID: CM-00547927
www.centremapslive.co.uk

1:1250 scale print at A4, Centre: 530959 E, 181624 N

©Crown Copyright and database rights 2016 OS
100019980



Sign Specialists