


General notes:
ALL MEASUREMENTS TO BE CHECKED
ON SITE. DO NOT SCALE FROM
THIS DRAWING.

Design property of
ML Projects Limited
the reproduction without
specific written authorization
is PROHIBITED



Other properties

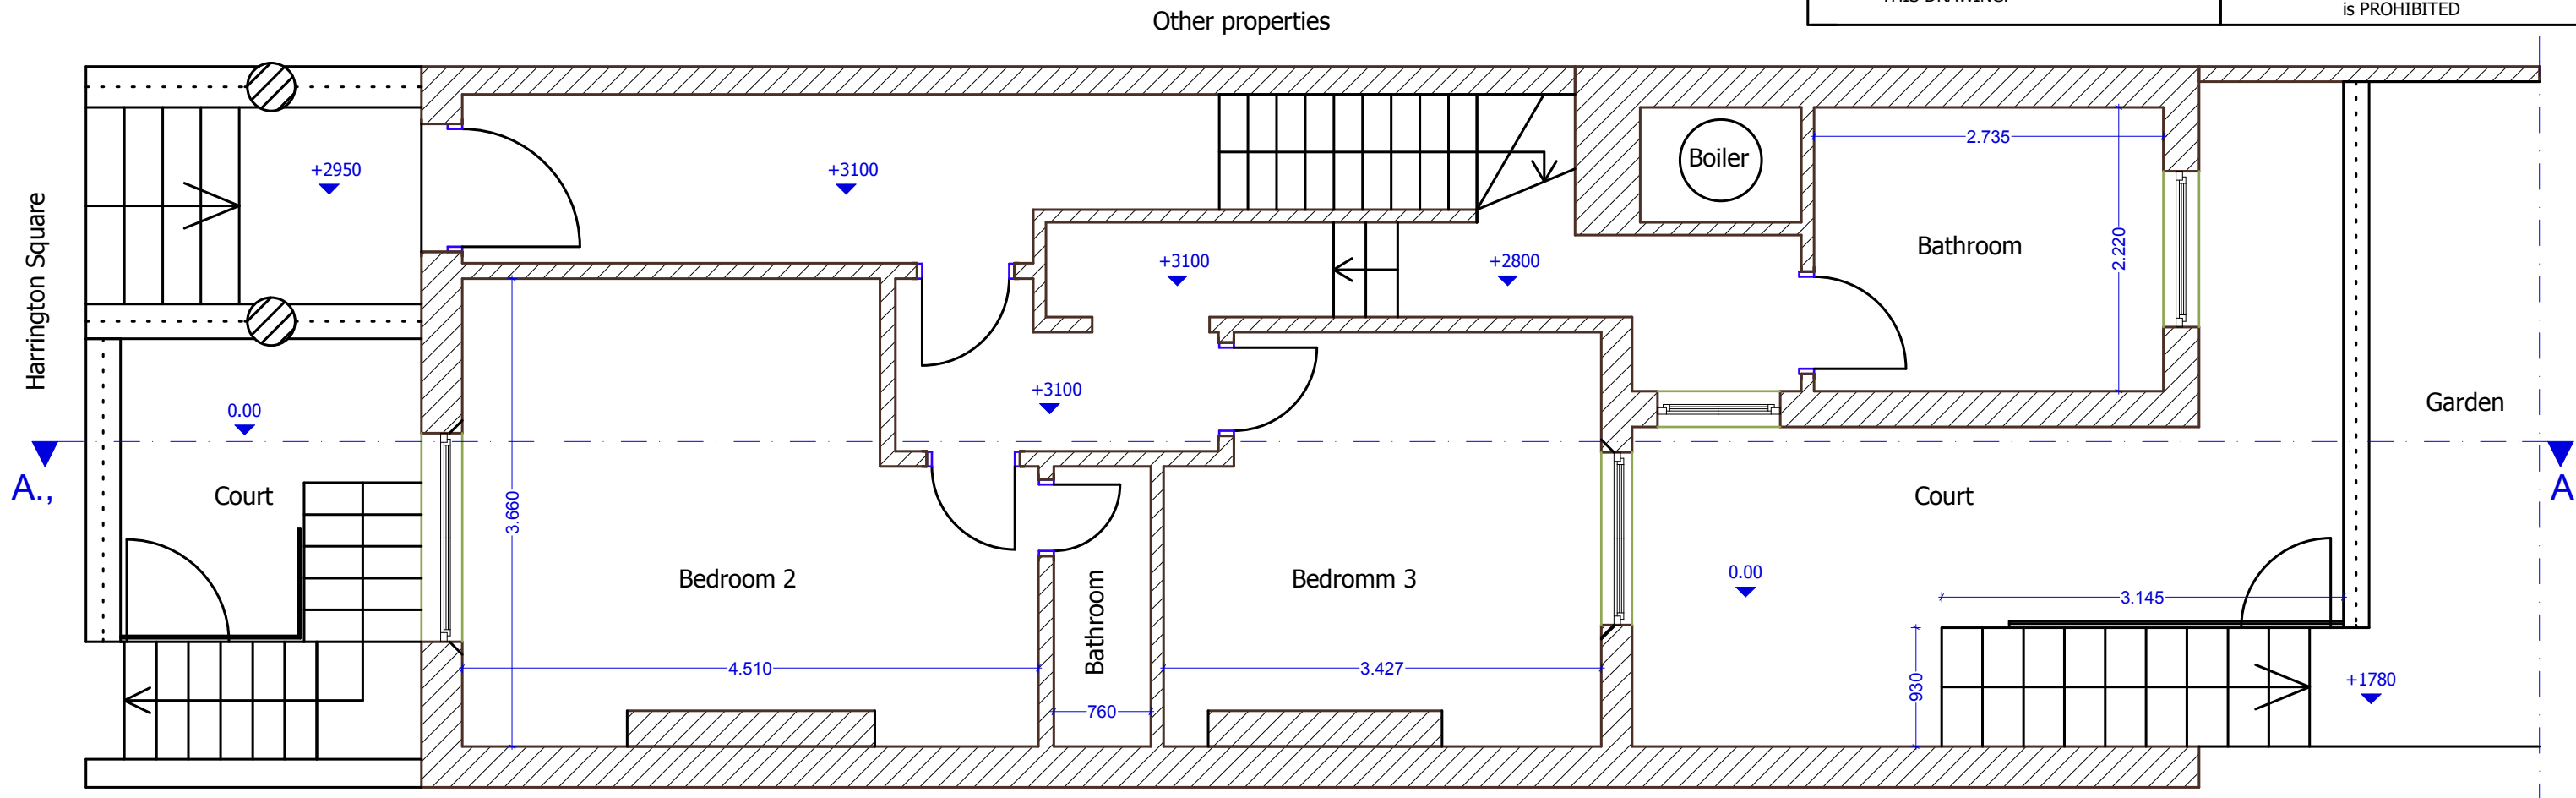

ML Projects Limited
Architectural Project Management
Freephone 0800 689 1589
20-22 Wenlock Road- London - N1 7GU

CLIENT:

Ida De Coninck-Smith
22 Harrington Square
NW1 2JJ London (UK)

LOCATION:

22 Harrington Square
NW1 2JJ London (UK)

STATUS:

COMPLETED

DESCRIPTION:

EXISTING
Ground Floor Plan View

SCALE:
A3 @ 1:50

DATE:
19/07/2016

DESIGN BY: CHECKED BY: APPROVED BY:

DRAWING: N° 6 REV. : 01

General notes:
ALL MEASUREMENTS TO BE CHECKED
ON SITE. DO NOT SCALE FROM
THIS DRAWING.

Design property of
ML Projects Limited
the reproduction without
specific written authorization
is PROHIBITED