


- NOTES**
- Do not scale from this drawing, work to figured dimensions only.
 - Dimensions are in metres unless stated otherwise.
 - All works are subject to approval by LB Camden Council.
 - All kerbing to be in accordance with BS EN 1340 2003, All asphalt to be in accordance with BS EN 13108-2006, All concrete to be in accordance with BS EN 13877-2.
 - All works to be in accordance with LB Camden Council Highway Works Contract Construction Specification.
 - Live services are present within this area, contractor to verify exact extent of existing utilities and condition prior to commencement of any works. Utilities engagement to be undertaken by others to confirm any diversion / protection works.
 - For proposed changes to road markings and signs, refer to M000076-S278-1200-01.
 - All proposed works are for construction access. Permanent access design to be completed by LB Camden Council.
 - See drawing M000076-S278-0100-004 for standard details and cross sections.
- SWEPT PATH VEHICLE**
-
- FTA Design HG Rigid Vehicle (1998)
- | | |
|-----------------------------|---------|
| Overall Length | 10.000m |
| Overall Width | 2.500m |
| Overall Body Height | 3.645m |
| Min Body Ground Clearance | 0.440m |
| Track Width | 2.470m |
| Lock to Lock Time | 3.00s |
| Kerb to Kerb Turning Radius | 11.000m |
- | | | | | | |
|-----|----------|----|-------------|------|------|
| A | 14/06/16 | PW | First Issue | DG | DG |
| Rev | Date | By | Remarks | Chkd | Appd |
- momentum**
transport planning
- Client: MOUNT ANVIL
- Job Title: KIDDERPORE AVENUE
- Drawing Title: PROPOSED WORKS BASEMENT ACCESS IN TEMPORARY SITUATION
- Scale at A3: 1:500
- | | | |
|---------|----------------------|-------|
| Job No | Drawing No | Issue |
| M000076 | M000076-S278-0100-02 | A |

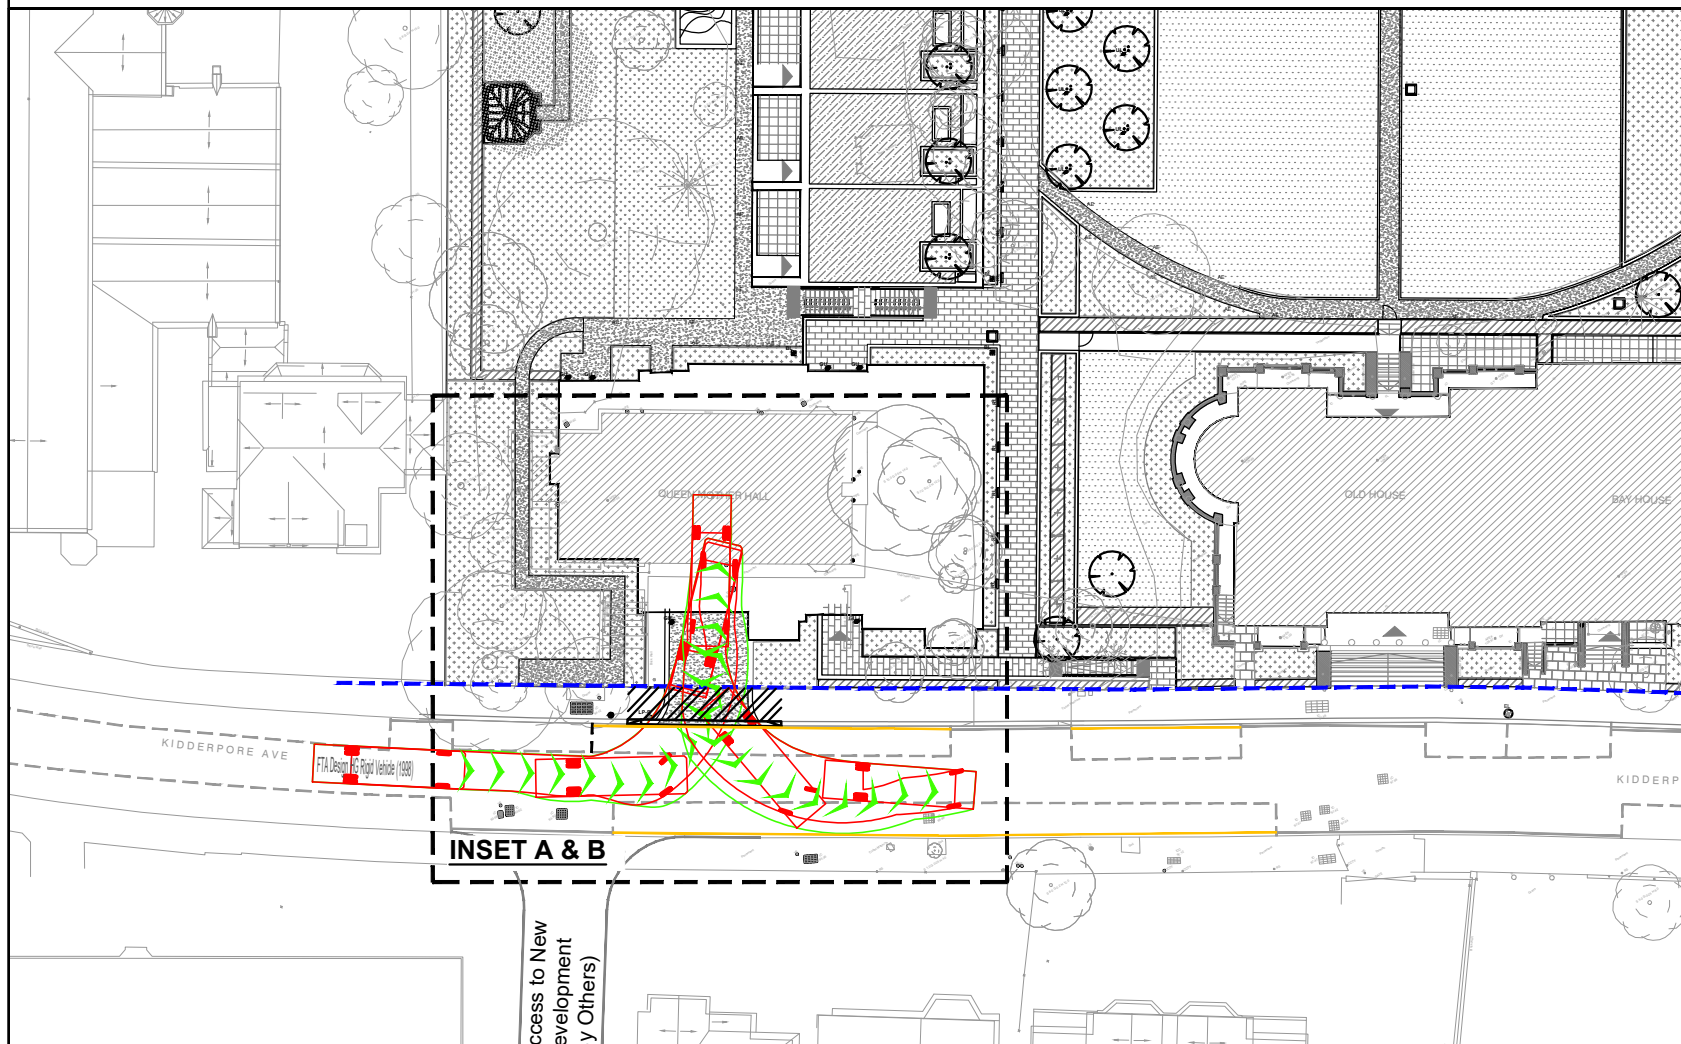

KEY

- Indicative Highway Boundary (LB Camden)
- Existing footway surfacing to be broken out and excavated to proposed pavement formation.
- P2 - Permanent crossover construction (see note 8)
 - 40mm AC14 Close Surf 100/150
 - 60mm AC32 Dense Bin 70/120
 - 150mm C12/15 Lean mix concrete base
 - 350mm Type 1 (CBR assumed at 5%)
- Proposed white/yellow road markings.
- Road markings to be removed.
- Existing kerbing to be cleaned and set aside, haunching to be removed.
- Where possible, relay existing granite drop kerb (300mm Wide x 300mm Deep), otherwise provide new.
- Where possible, relay existing granite kerb (300mm Wide x 300mm Deep) at 25mm upstand, otherwise provide new.
- Existing Street furniture to be removed/relocated (see specific annotation for details).
- Proposed street furniture (see specific annotation for details).

DRAFT FOR COMMENT

momentum
transport planning

Client: MOUNT ANVIL

Job Title: KIDDERPORE AVENUE

Drawing Title: PROPOSED WORKS BASEMENT ACCESS IN TEMPORARY SITUATION

Scale at A3: 1:500

Job No	Drawing No	Issue
M000076	M000076-S278-0100-02	A