

• Do not scale dimensions from this drawing.
 • This drawing is to be read in conjunction with all other relevant drawings.
 • All discrepancies on this drawing are to be reported to the architect.
 • Do not modify any element of this drawing.
 • Use drawing only for purpose(s) issued.

North Sign / Key Plan

The following external model files are included within this drawing:

0mm 60mm

A	17/05/16	Issued for Construction. Any items clouded highlight variations from tender package.	SD	SB
Rev	Date	Revision Notes	Dn	Rv

Client / Contractor
 The Private Clinic
 Harley Street
 London



Project
 The Private Clinic
 Fitzroy Square


Drawing Title
 Typical Secondary Glazing Details

Job Number 50676	Drawing Originated Date	PAS 1192 Status Code
---------------------	-------------------------	----------------------

Scale@A3
As indicated

Purpose
CONSTRUCTION


Drawing Number DT(31)01	Revision A
----------------------------	---------------

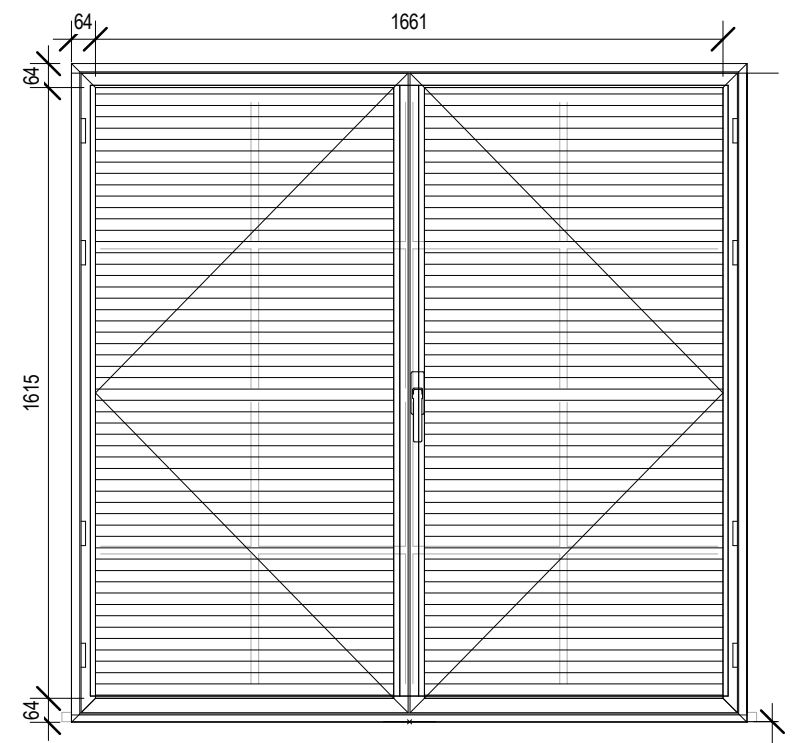

E1 - Typical Window - Internal Elevation

1 : 20


Level B1
0

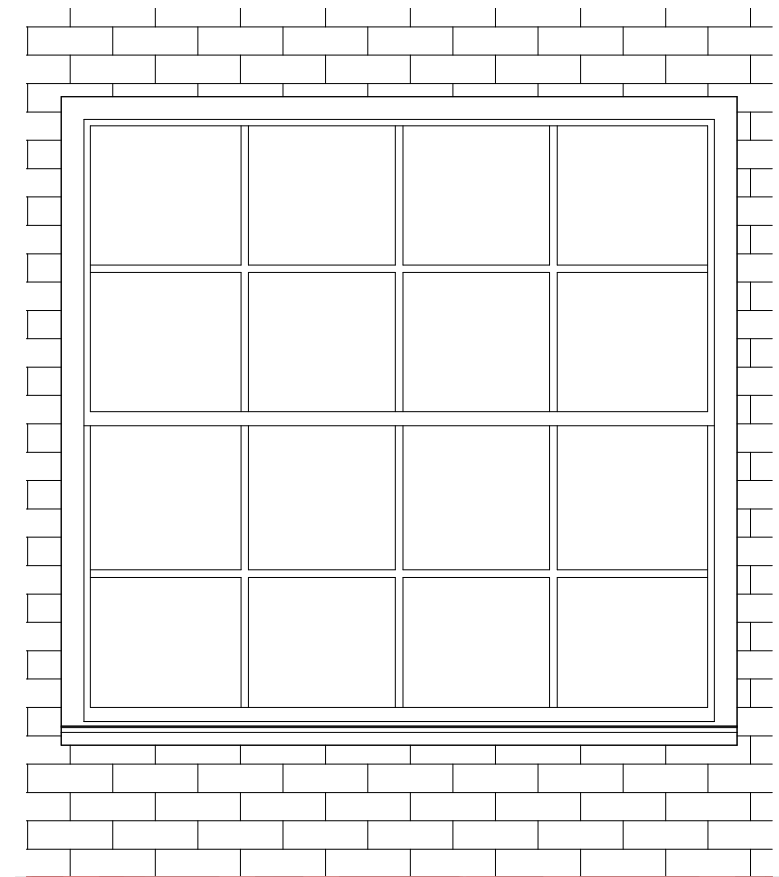

E2 - Typical Window - External Elevation


1 : 20

Level B1
0

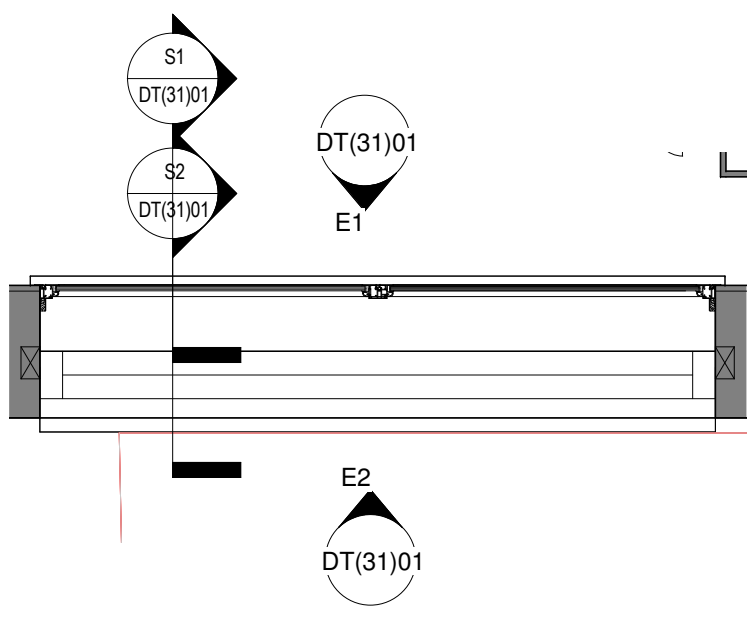


Typical Window Detail - Plan

1 : 20

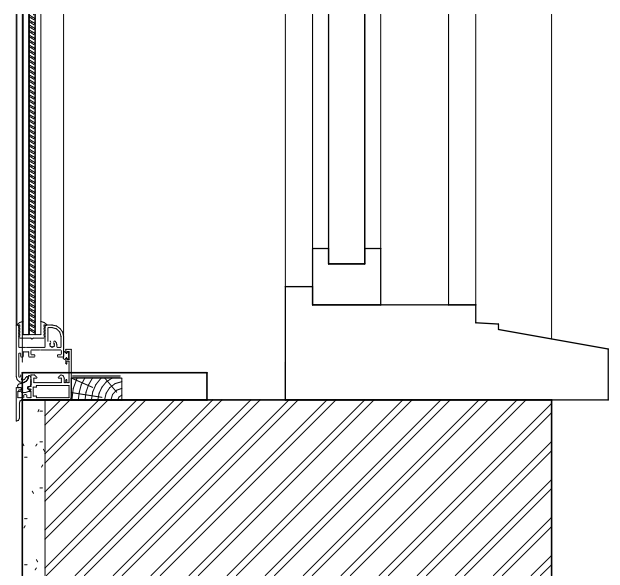

S2 - Typical Window - Section 2

1 : 5

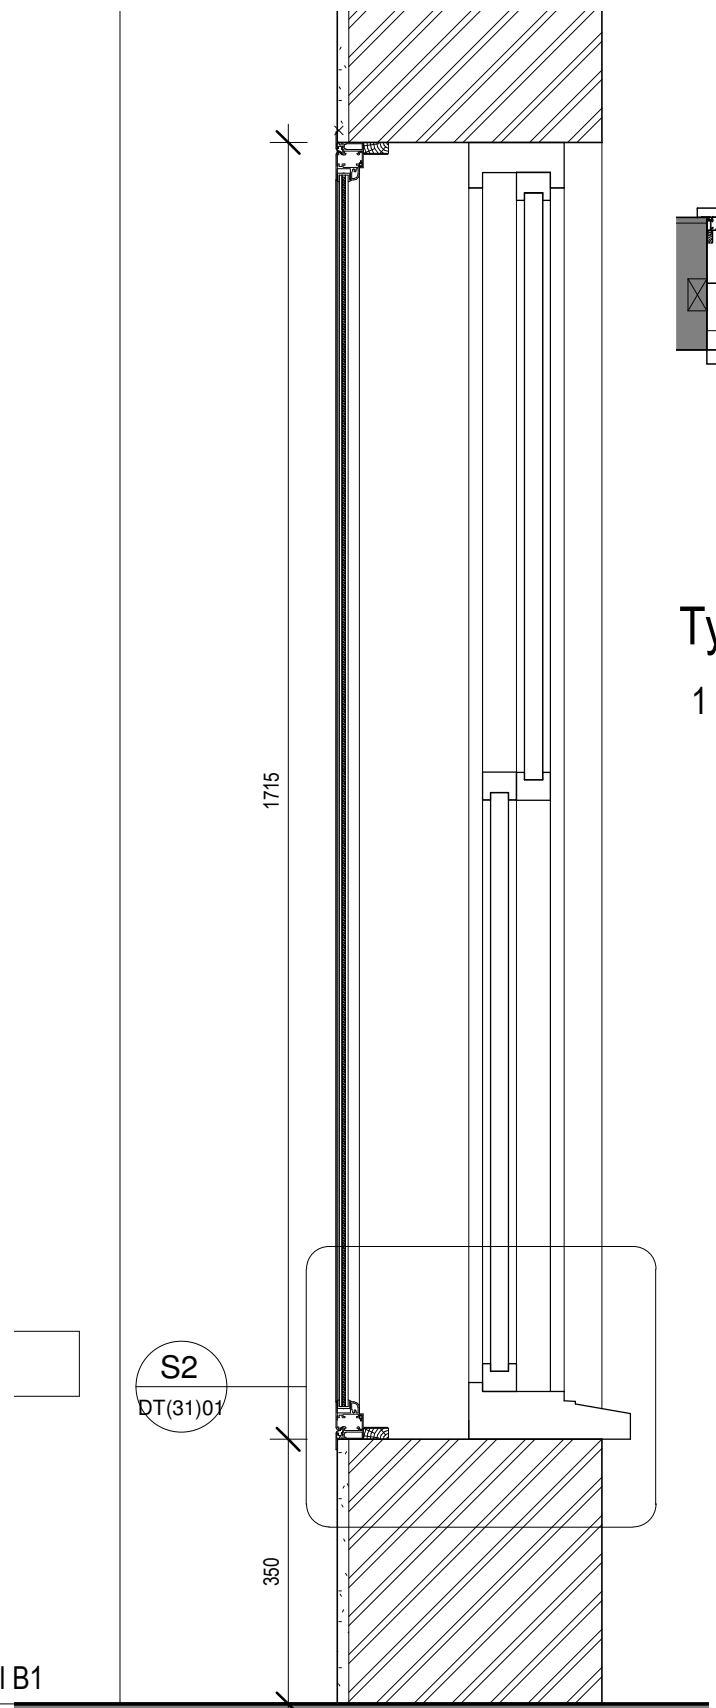

S1 - Typical Window - Section 1

1 : 10

Level B1
0

1715

350

S2
DT(31)01