
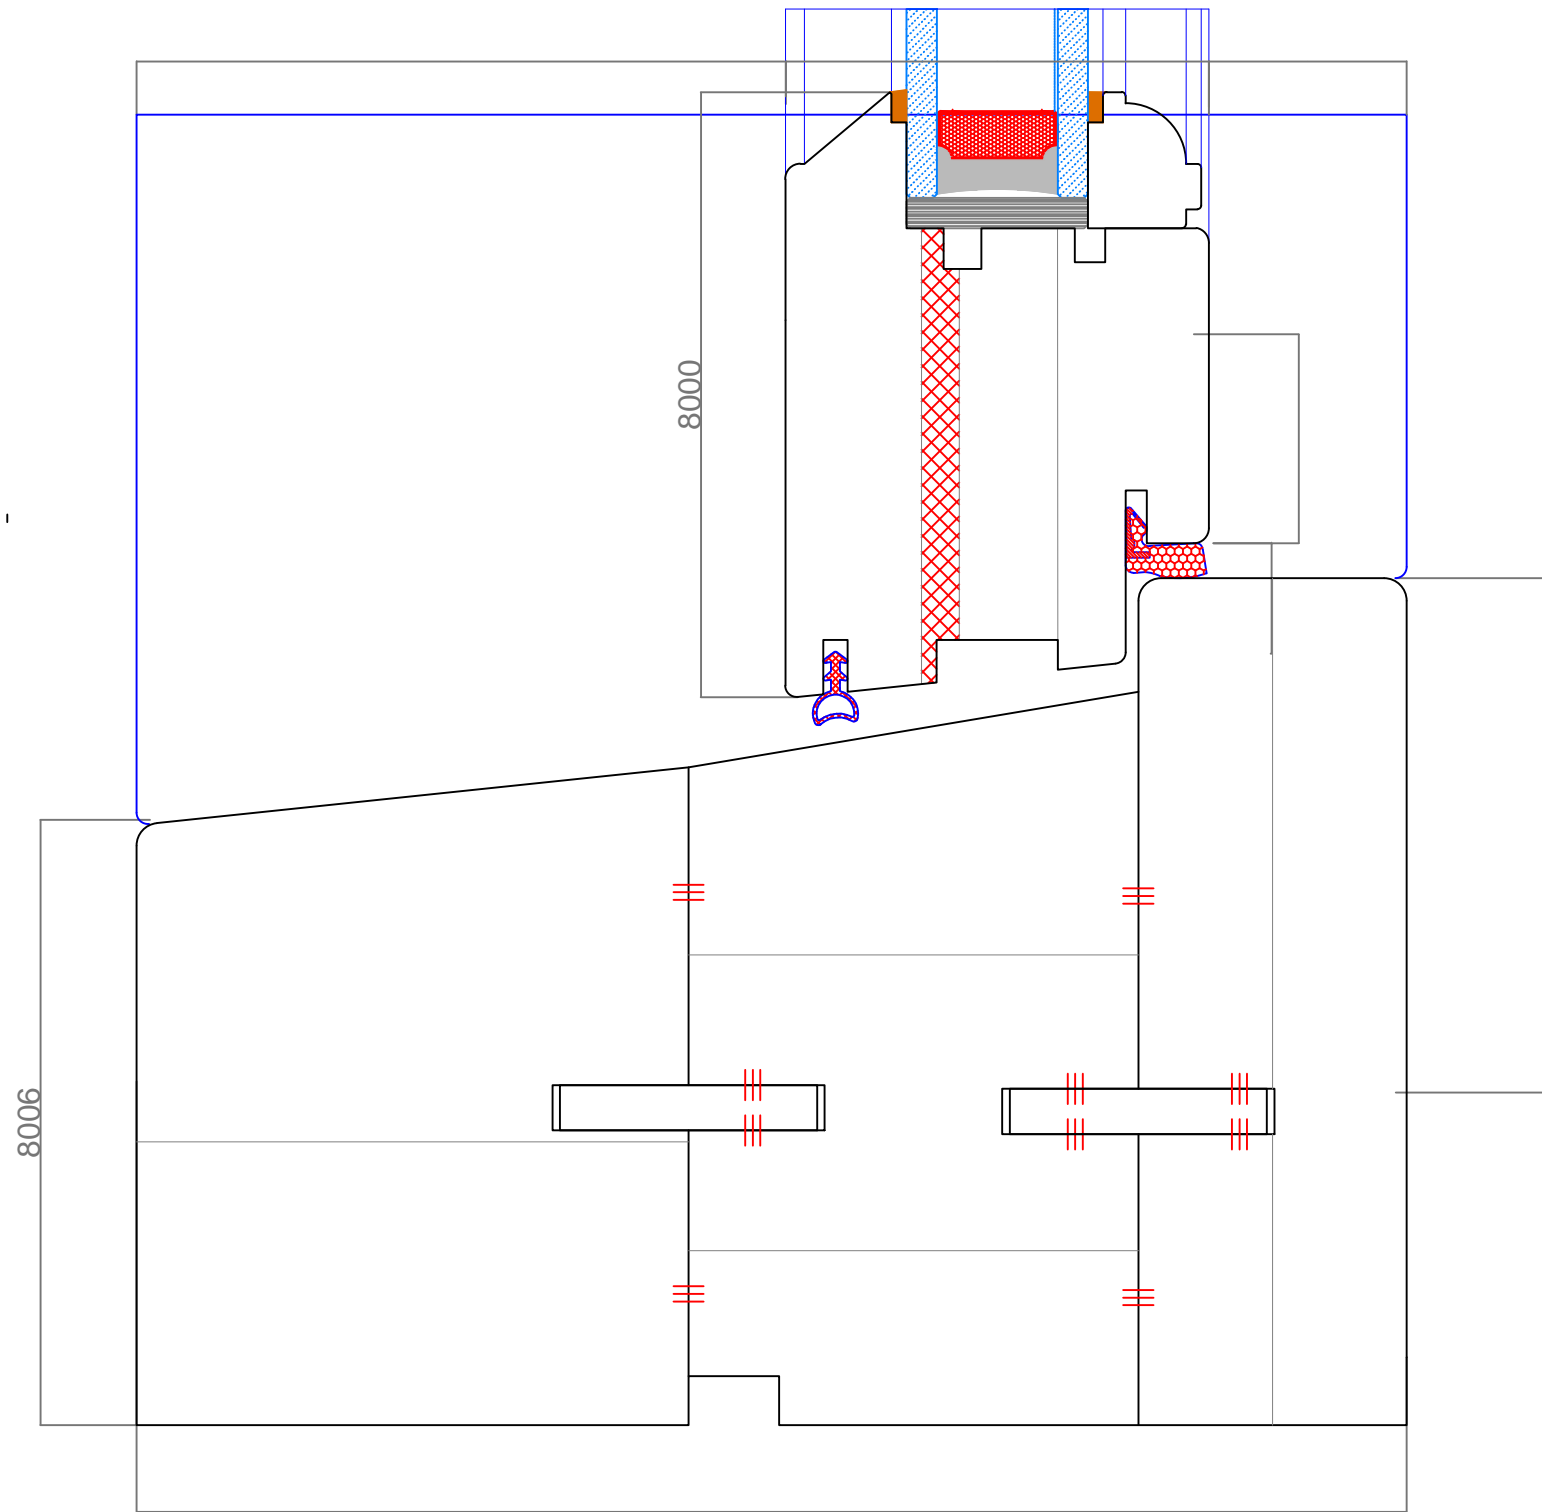


Notes:

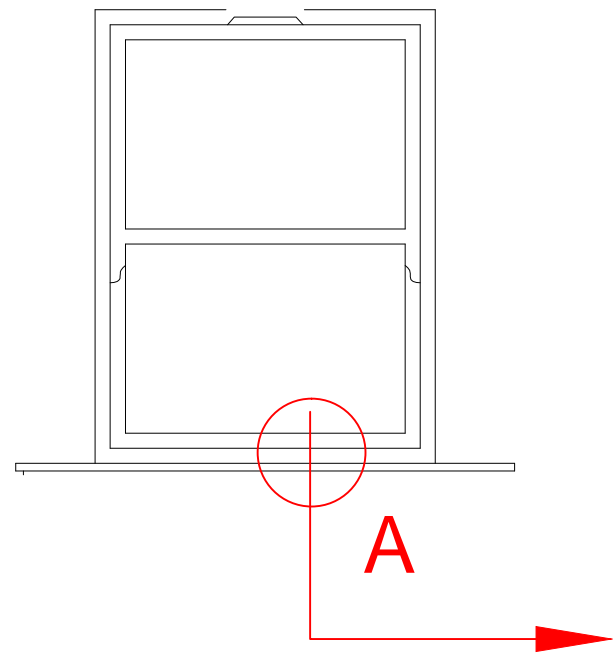

Section A

TIMBER WINDOW DETAILS