



01 EXISTING GROUND FLOOR PLAN


02 EXISTING ROOF PLAN

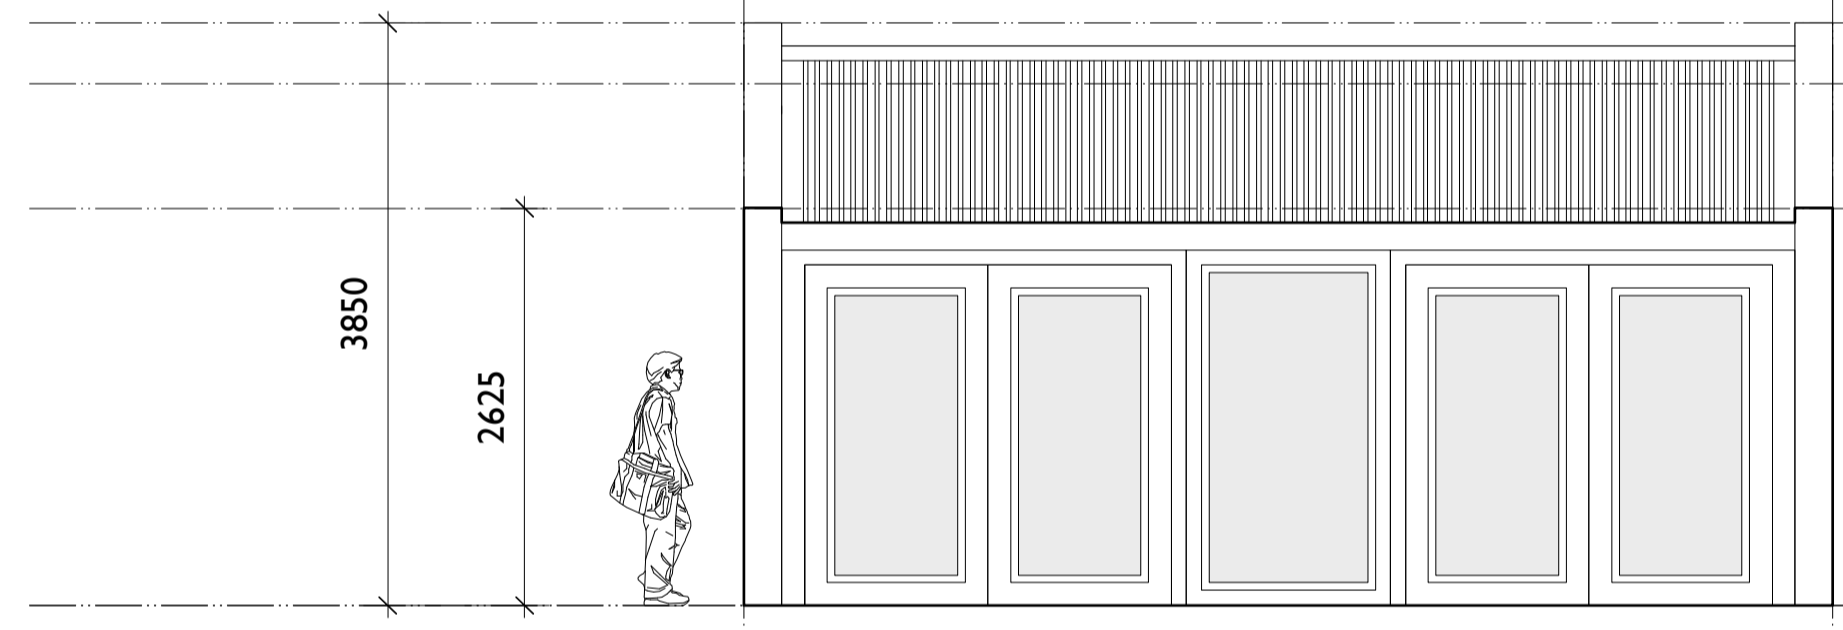


03 EXISTING SOUTH WEST ELEVATION

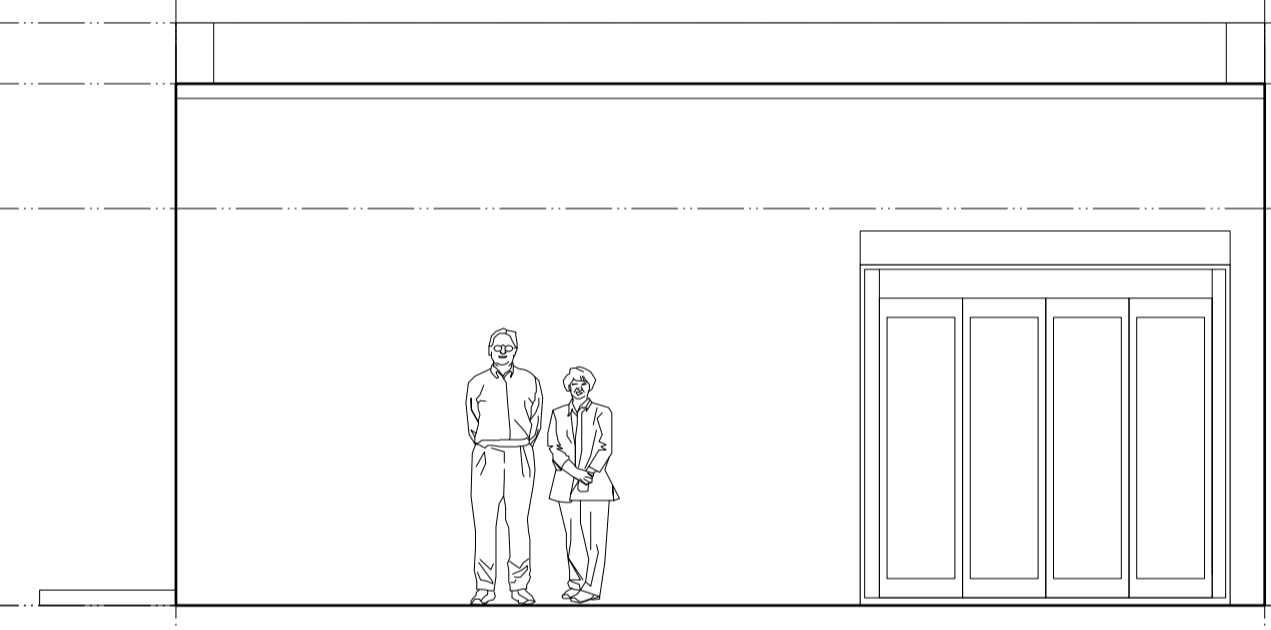


04 EXISTING NORTH EAST ELEVATION

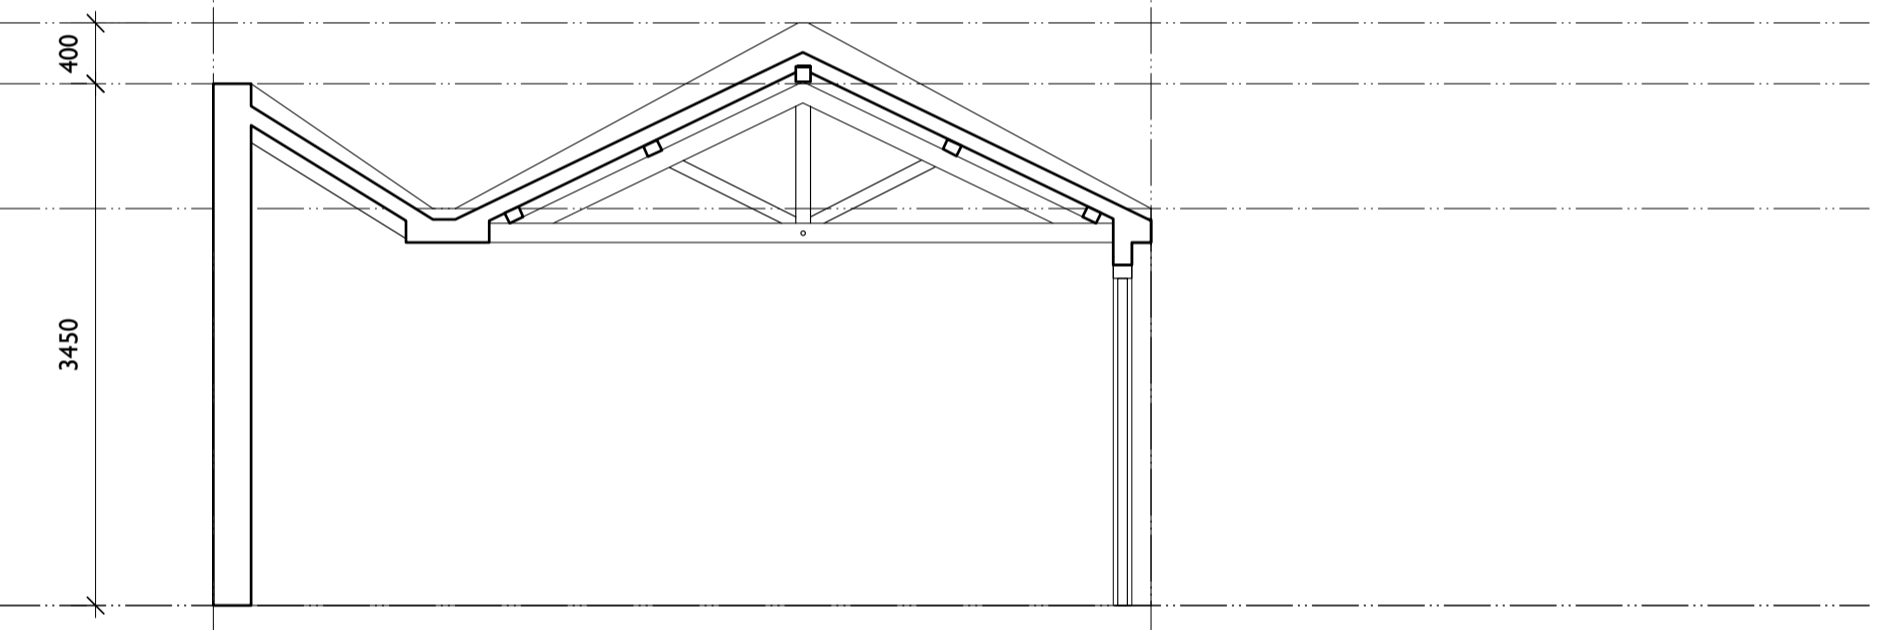


05 EXISTING SECTION AA

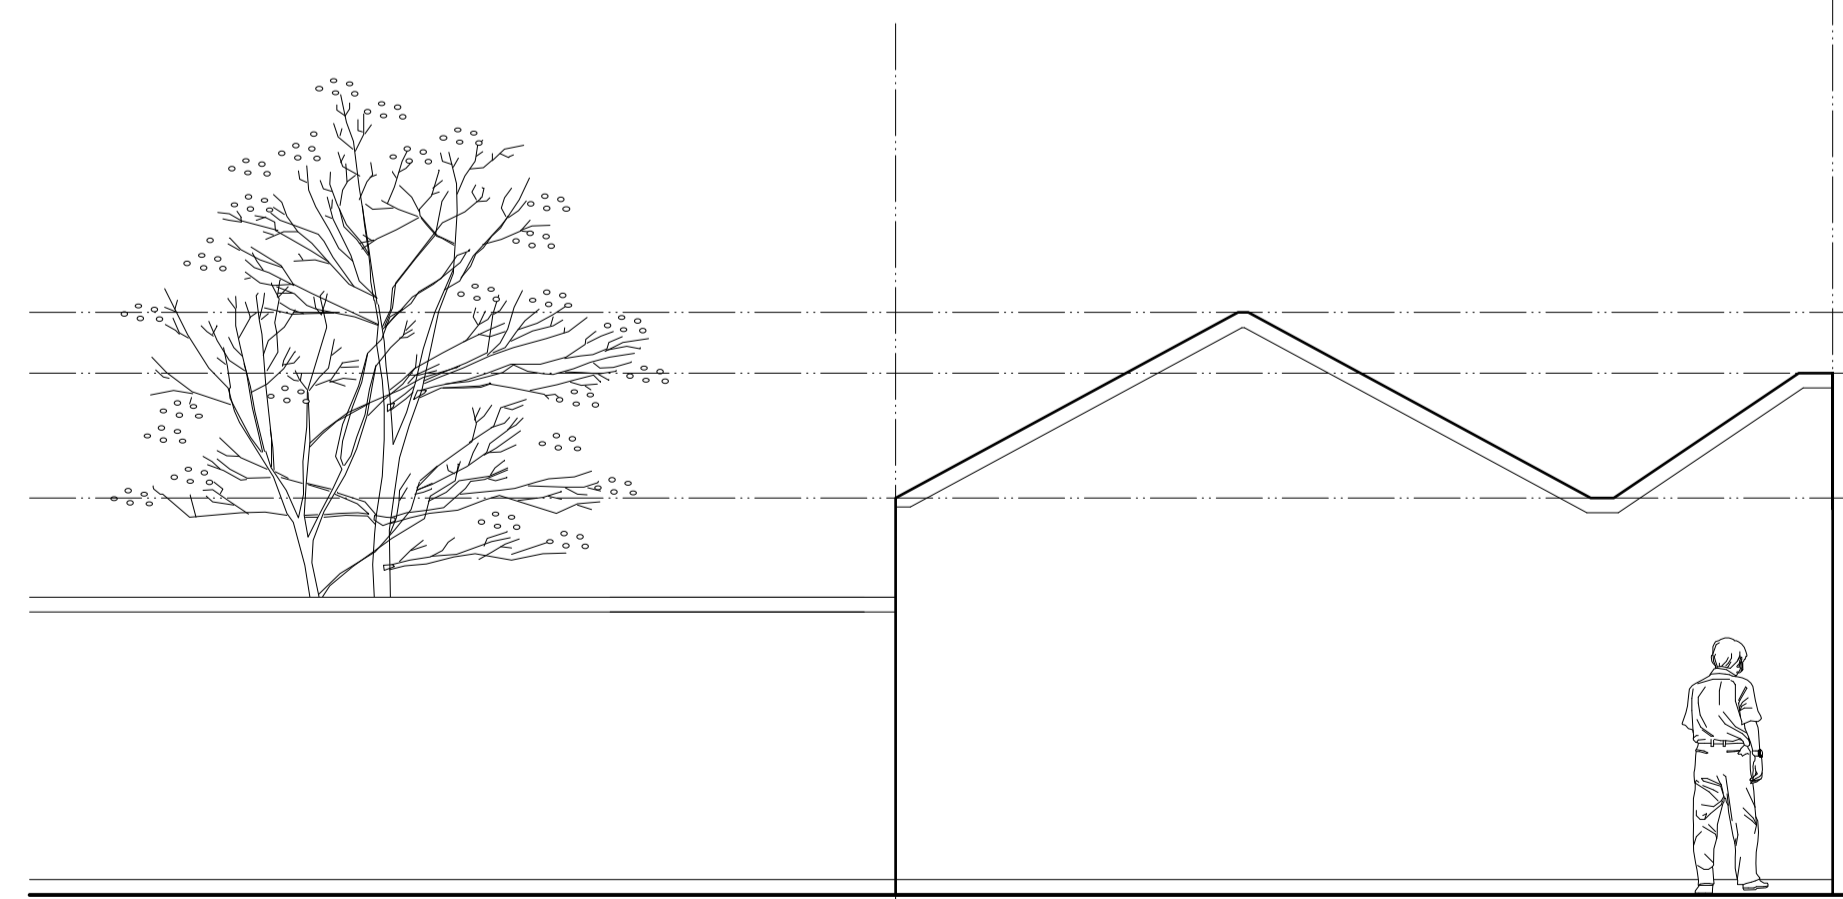


06 EXISTING SOUTH EAST ELEVATION

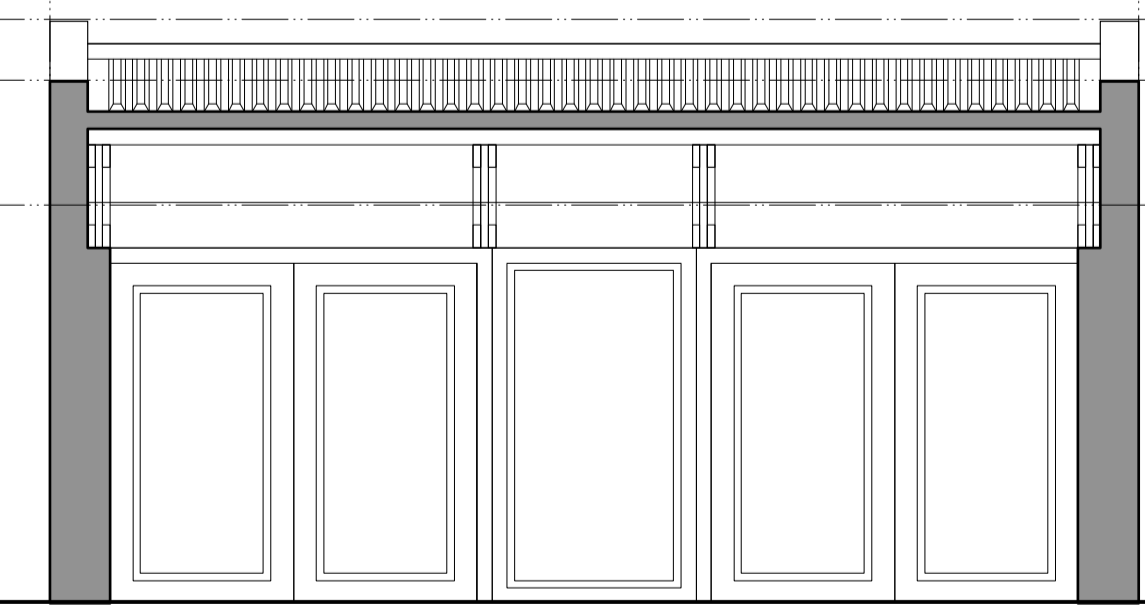

07 EXISTING CROSS SECTION BB

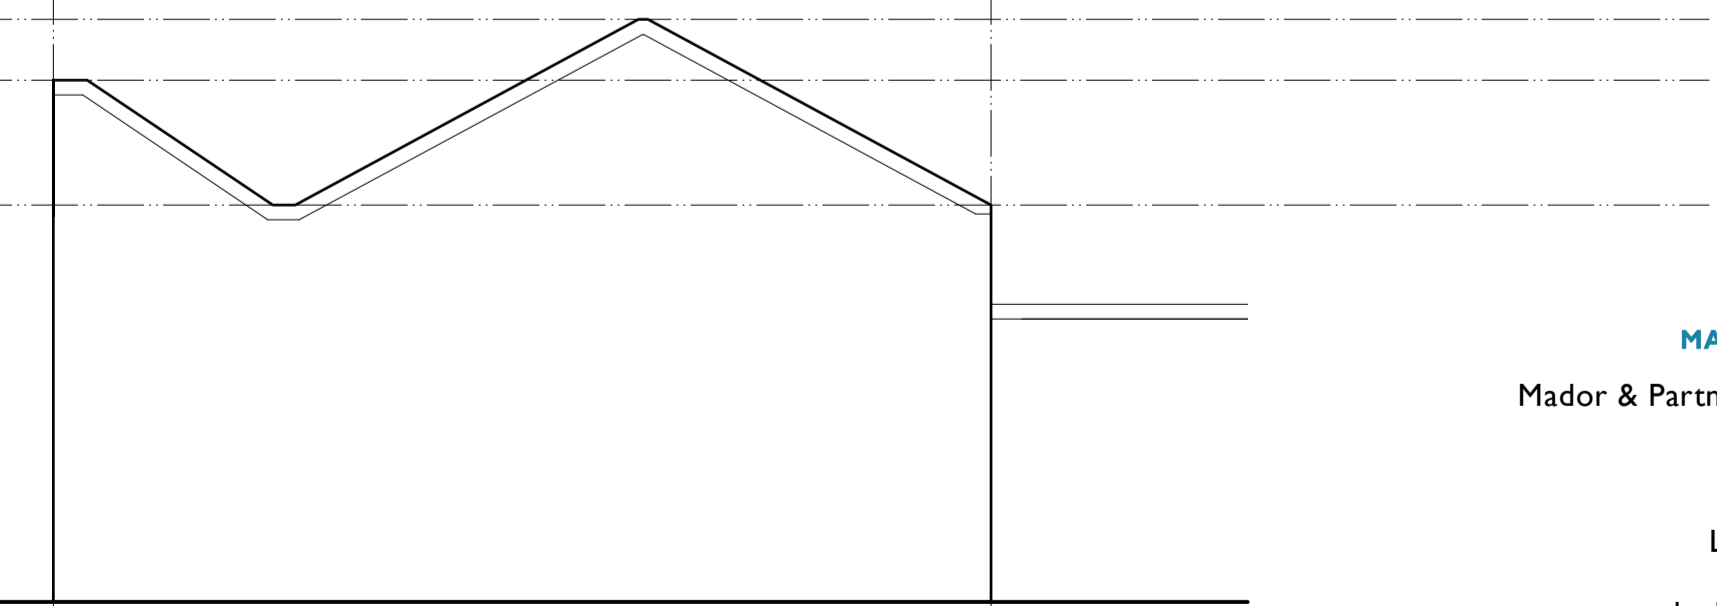

08 EXISTING NORTH WEST ELEVATION

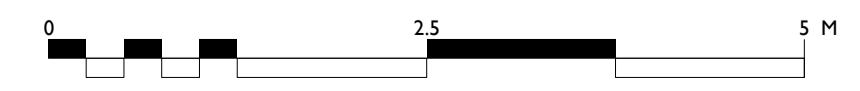

Mador & Partners Chartered Architects Ltd.

Studio 102  
1 Thane Villas  
London N7 7PH

telephone 0207 281 5550  
fax 0207 272 3959

**PLANNING**

3 Whitcher Place		Project	
Existing Annexe Building Plans and Elevations		Drawing	
1:50 at A1	scale	July 2016	date
172	job S-04	no.	revision LK
			drawn