


111a Gaisford st. London. NW5 2EG

Existing garden and ground floor/basement: scale 1:100

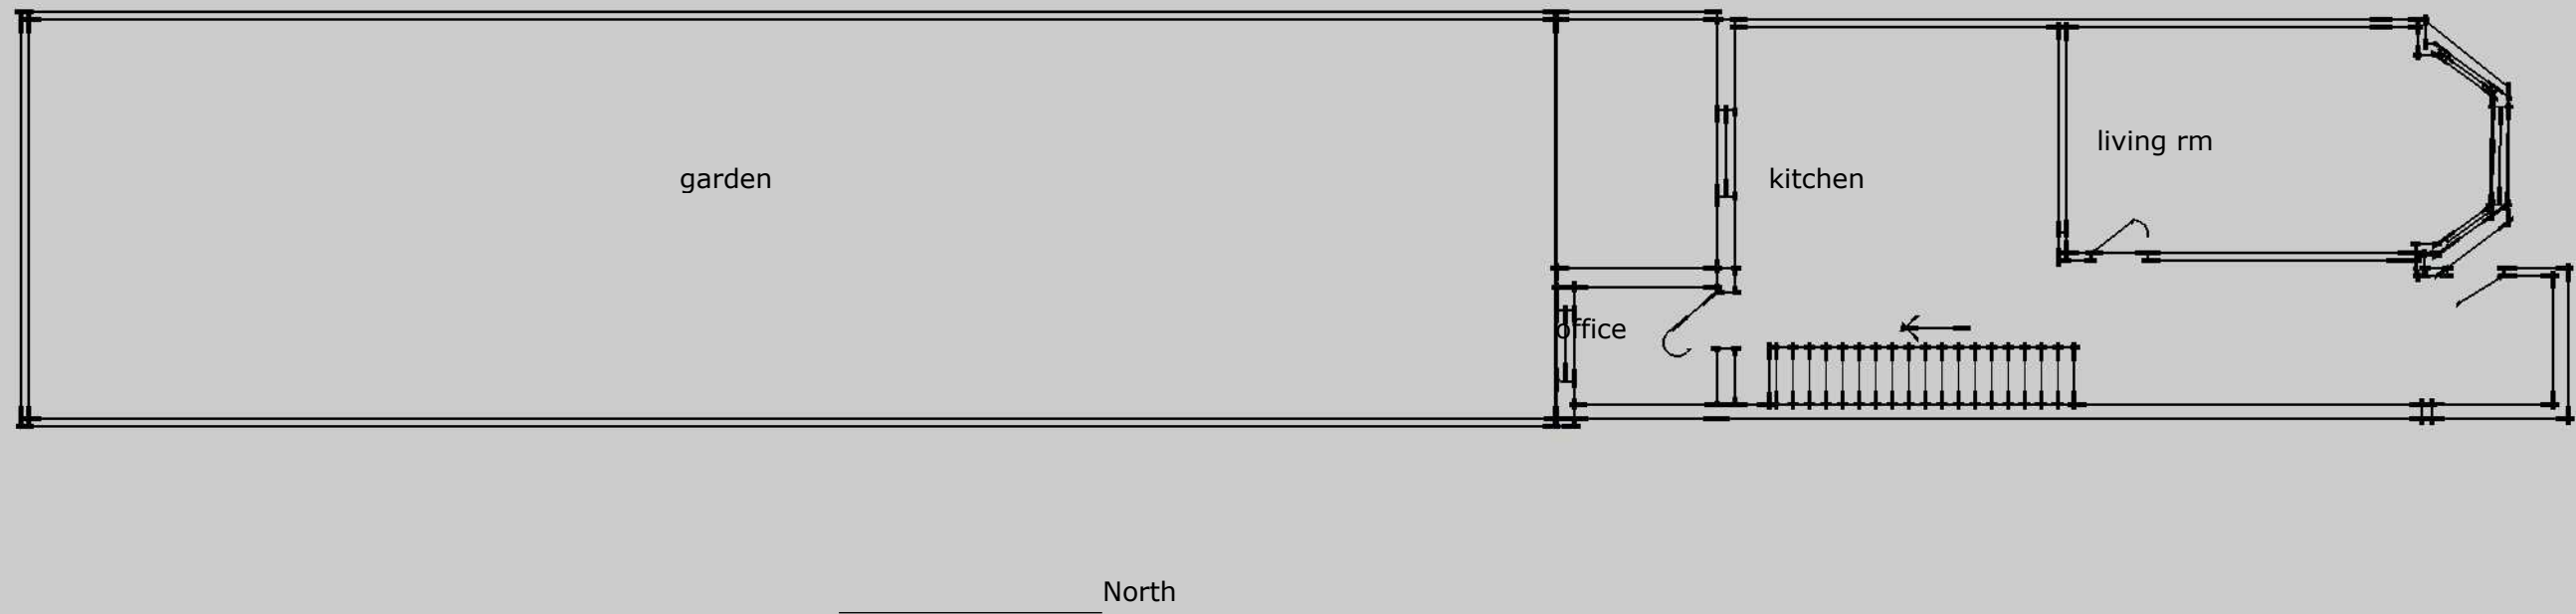

Proposed garden and ground floor/basement: scale 1:100

