
CERTIFICATE OF LAWFULNESS APPLICATION

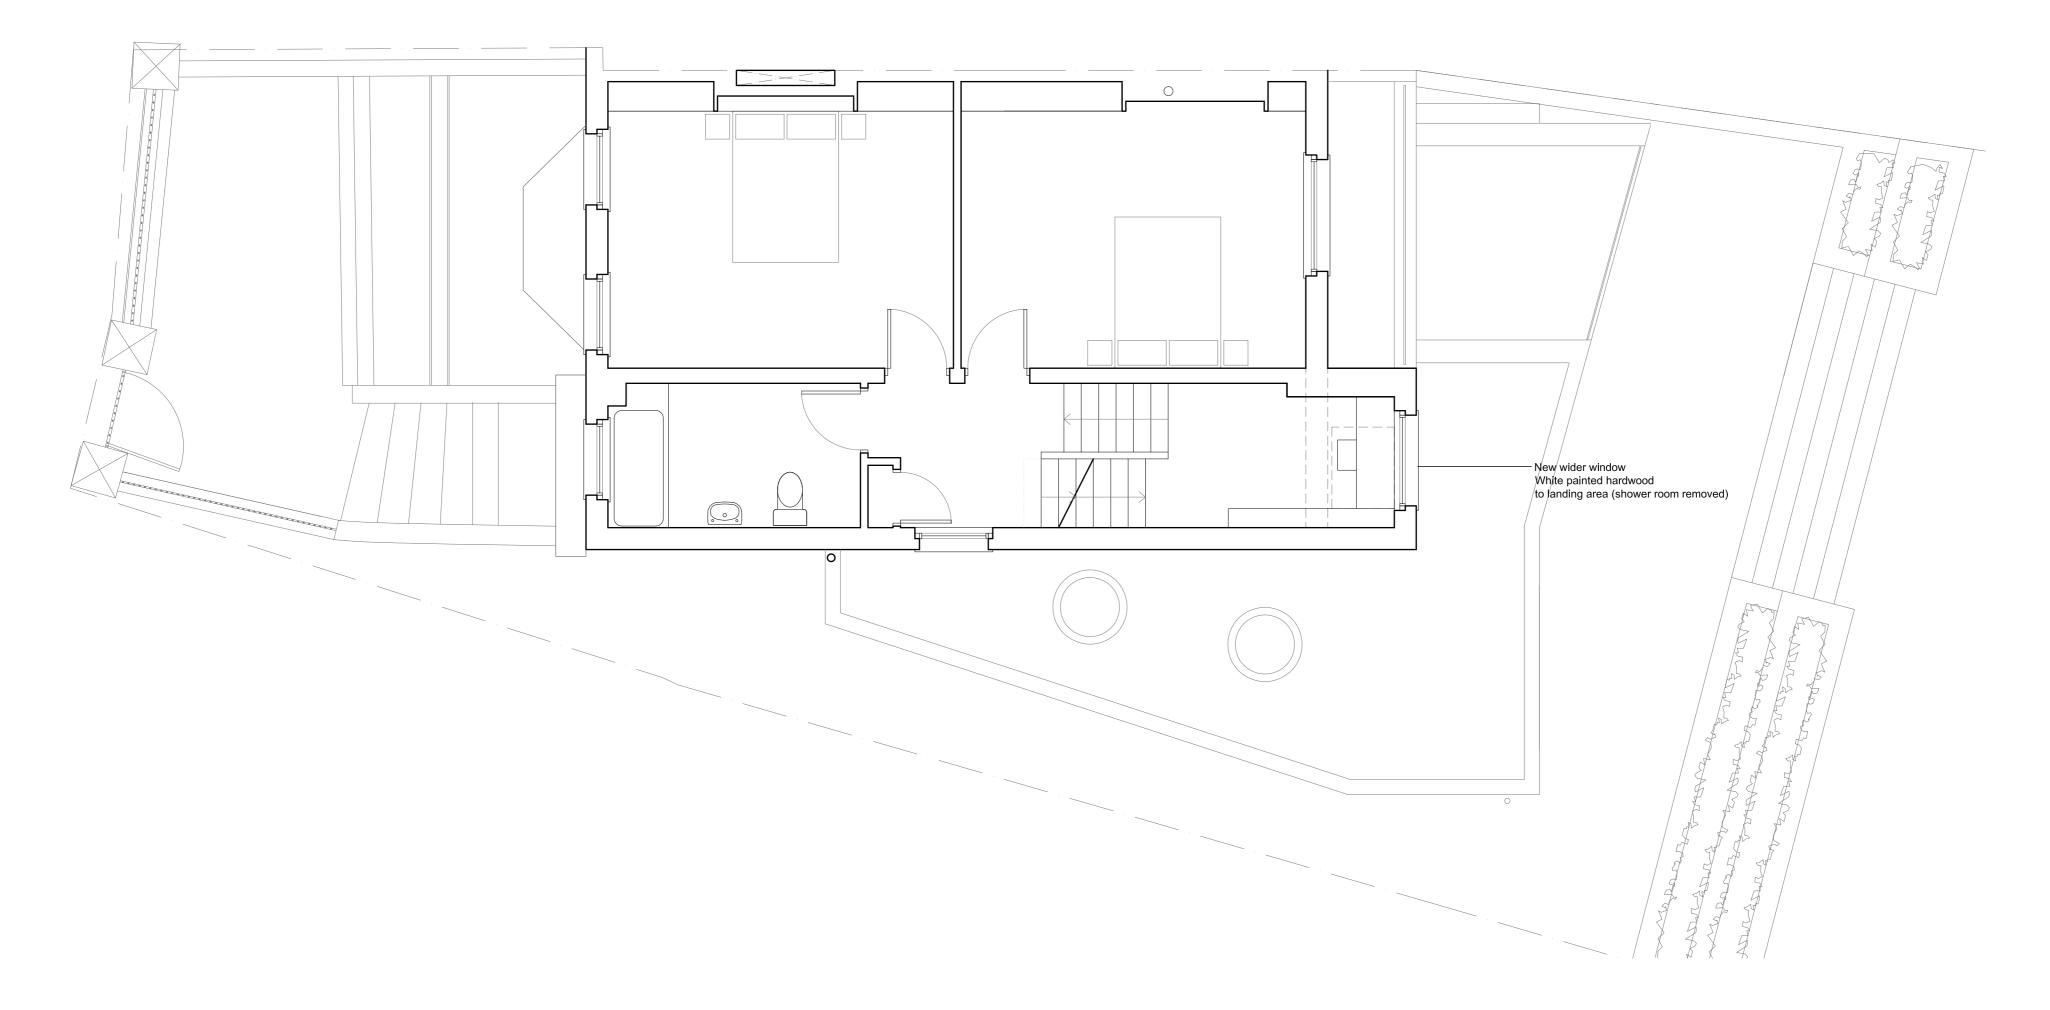

Rev A Staircase, bin and bikes 20.07.2016 removed

Martin Evans Architects⊚

18 Charlotte Road London EC2A 3PB tel 020 7729 2474

JOB 105 South Hill Park NW3 2SP, LONDON

TITLE
PROPOSED SECOND FLOOR
PLAN

 DATE
 30.03.16

 SCALE
 1:50 @ A2

 DRAW BY
 AF

 DRAWING NO.
 SH105-PL-GA-04 A

1:50 METRES 0 0.5 1 2 3 4