

DO NOT SCALE

**SAFETY, HEALTH AND ENVIRONMENTAL INFORMATION**

In addition to the hazards/risks normally associated with the types of work detailed on this drawing, note the following:

CONSTRUCTION

MAINTENANCE/CLEANING

DECOMMISSIONING/DEMOLITION

It is assumed that all works will be carried out by a competent contractor working, where appropriate, to an approved method statement


P1	22.07.16	FOR PLANNING		JM	DJS	SE
Rev.	Date	Description	By	Chk'd	App'd	

FOR INFORMATION **SO**

**ATKINS** Woodcote Grove  
 Ashley Road  
 Epsom  
 Surrey  
 KT18 5BW  
 Tel: +44 (0)1372 726140  
 Fax: +44 (0)1372 740065  
 www.atkinsglobal.com

Copyright © Atkins Limited (2013)

Client  
LONDON BOROUGH OF CAMDEN

Project Title  
SWISS COTTAGE LIBRARY

Drawing Title  
PROPOSED WESTERN ELEVATION

Scale	1:200	Designed	JM	Drawn	JM	Checked	DJS	Authorised	EM
Original Size	A3	Date	24.04.16	Date	24.04.16	Date	24.04.16	Date	24.04.16



Drawing Number	5146598-ATK-Z1-ZZ-PL-A-0004	Revision	P1
----------------	-----------------------------	----------	----

TYPICAL PV PANEL DIMENSIONS  
 1670mm x 1000mm x 32mm  
 (INCLUDING FRAME)  
 TYPICAL PV PANEL A FRAME  
 SUPPORT

SECTION PLAN @ 1:50

62 DEGREES FROM SOUTH FLAT  
 ROOF MOUNTINGS ON 15  
 DEGREES PITCH

BUILDING FINNS

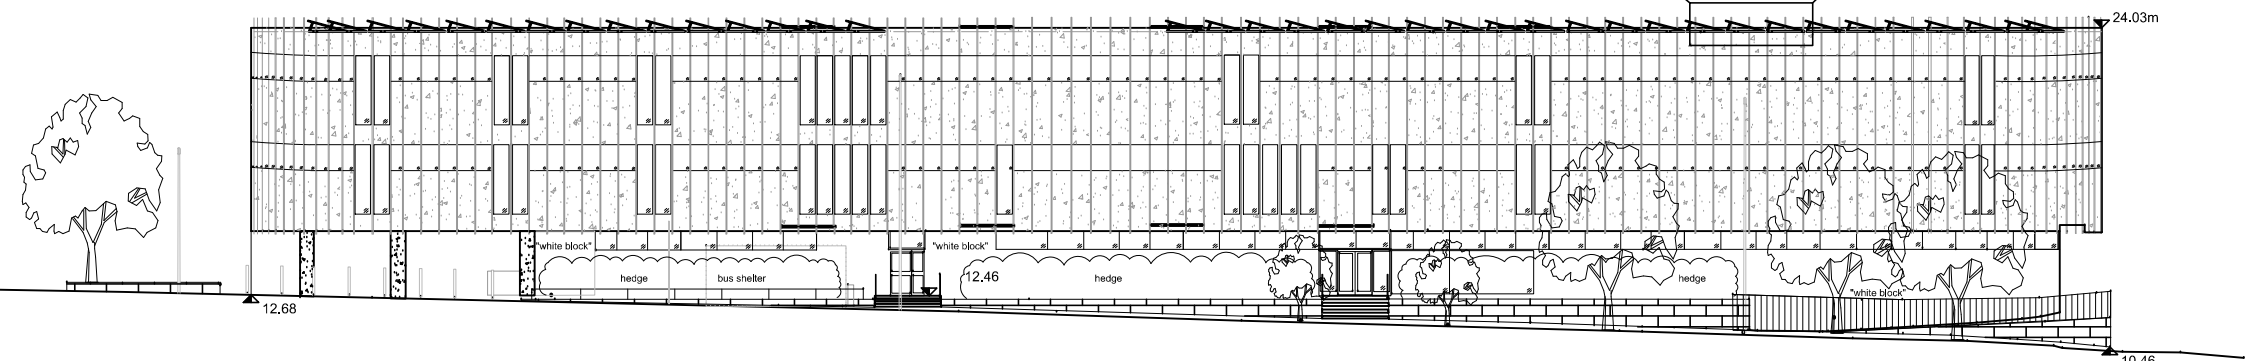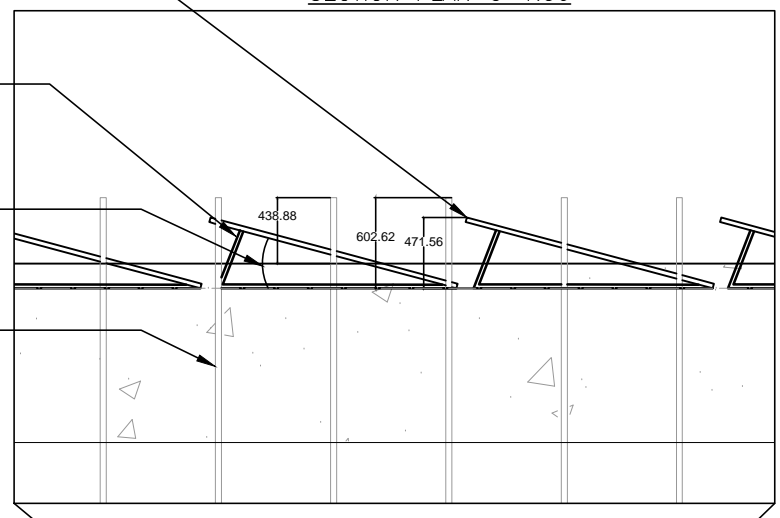

Millimetres  
0 10 100

SWISS COTTAGE LIBRARY "WESTERN ELEVATION"

NOTE: EXACT POSITION OF PHOTOVOLTAIC PANELS TO BE CONFIRMED ONCE CONTRACTOR HAS BEEN APPOINTED