



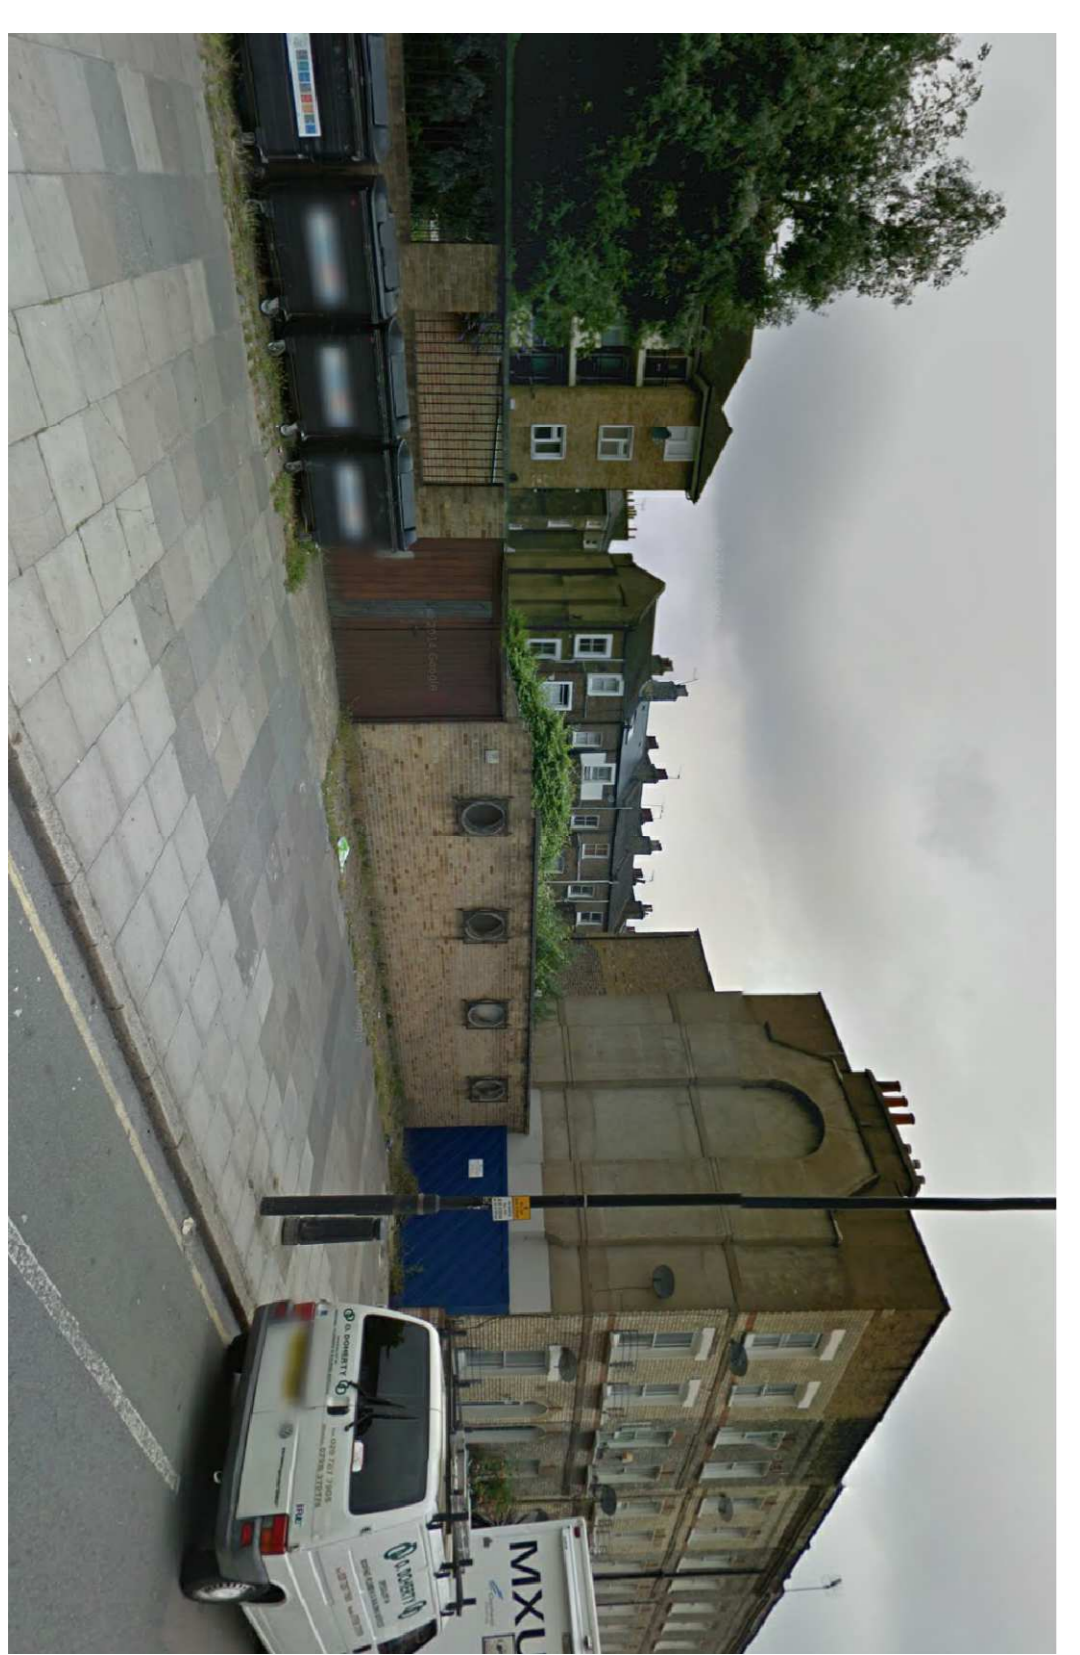

Proposed visual from York Way  
 Viewed towards the North

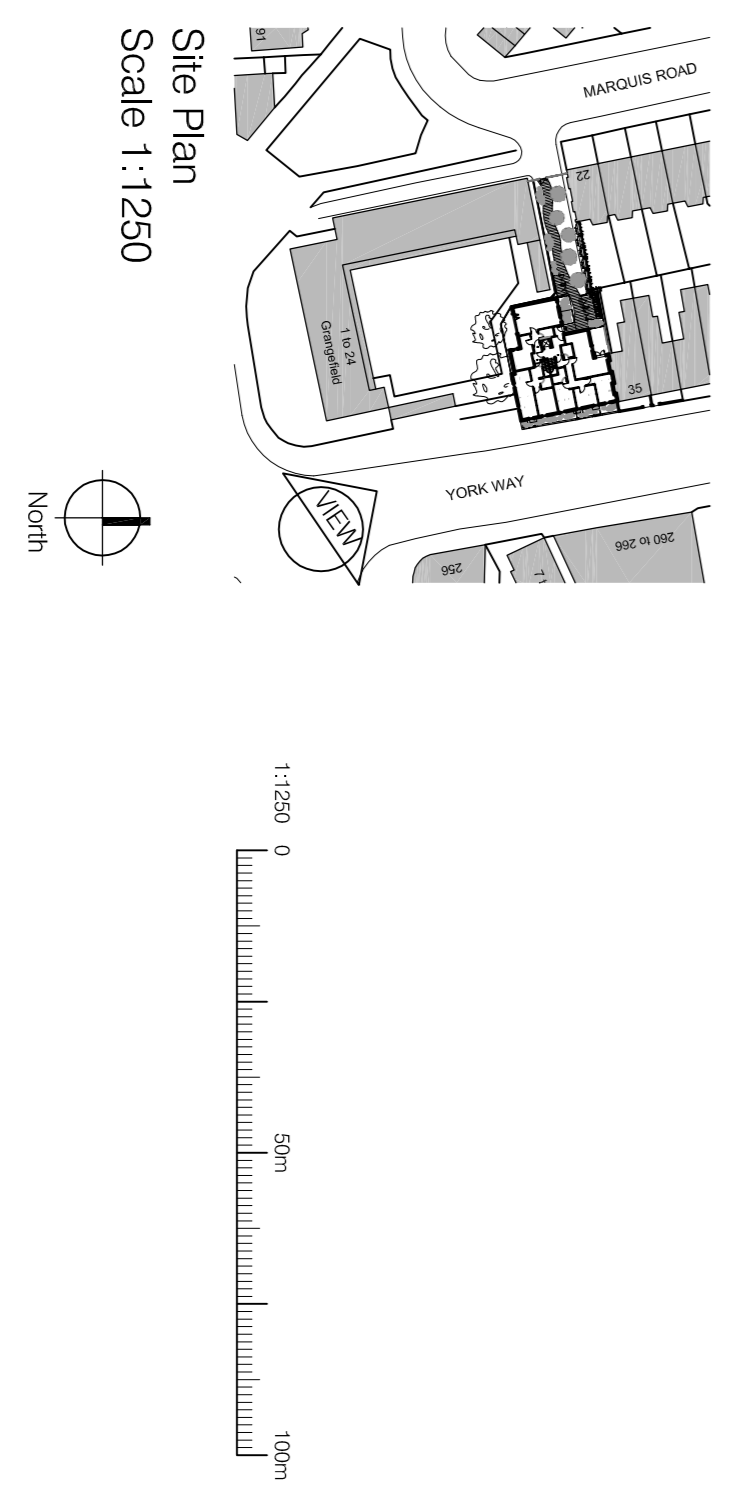

Existing Site view from York Way

client name		The Prosperity Group
address		York Way Camden London N7
phone		0113 2441133 www.boxarchitects.co.uk
project		Proposed Visual from York Way
date	status	author
15/04/15	Planning	JW
Various @ A1		KE
drawing number		(03) 19
revision		B 801-01