


REV	DATE	DESCRIPTION
A		2017 - 1st Stage floor and walls from Proposed
B		
C		

NO.	DATE	DESCRIPTION
D06 A		at dimensions to be worked on site
Job no.	434/D06A	
Scale	1:20 @ A3	
date	08/02/2015	

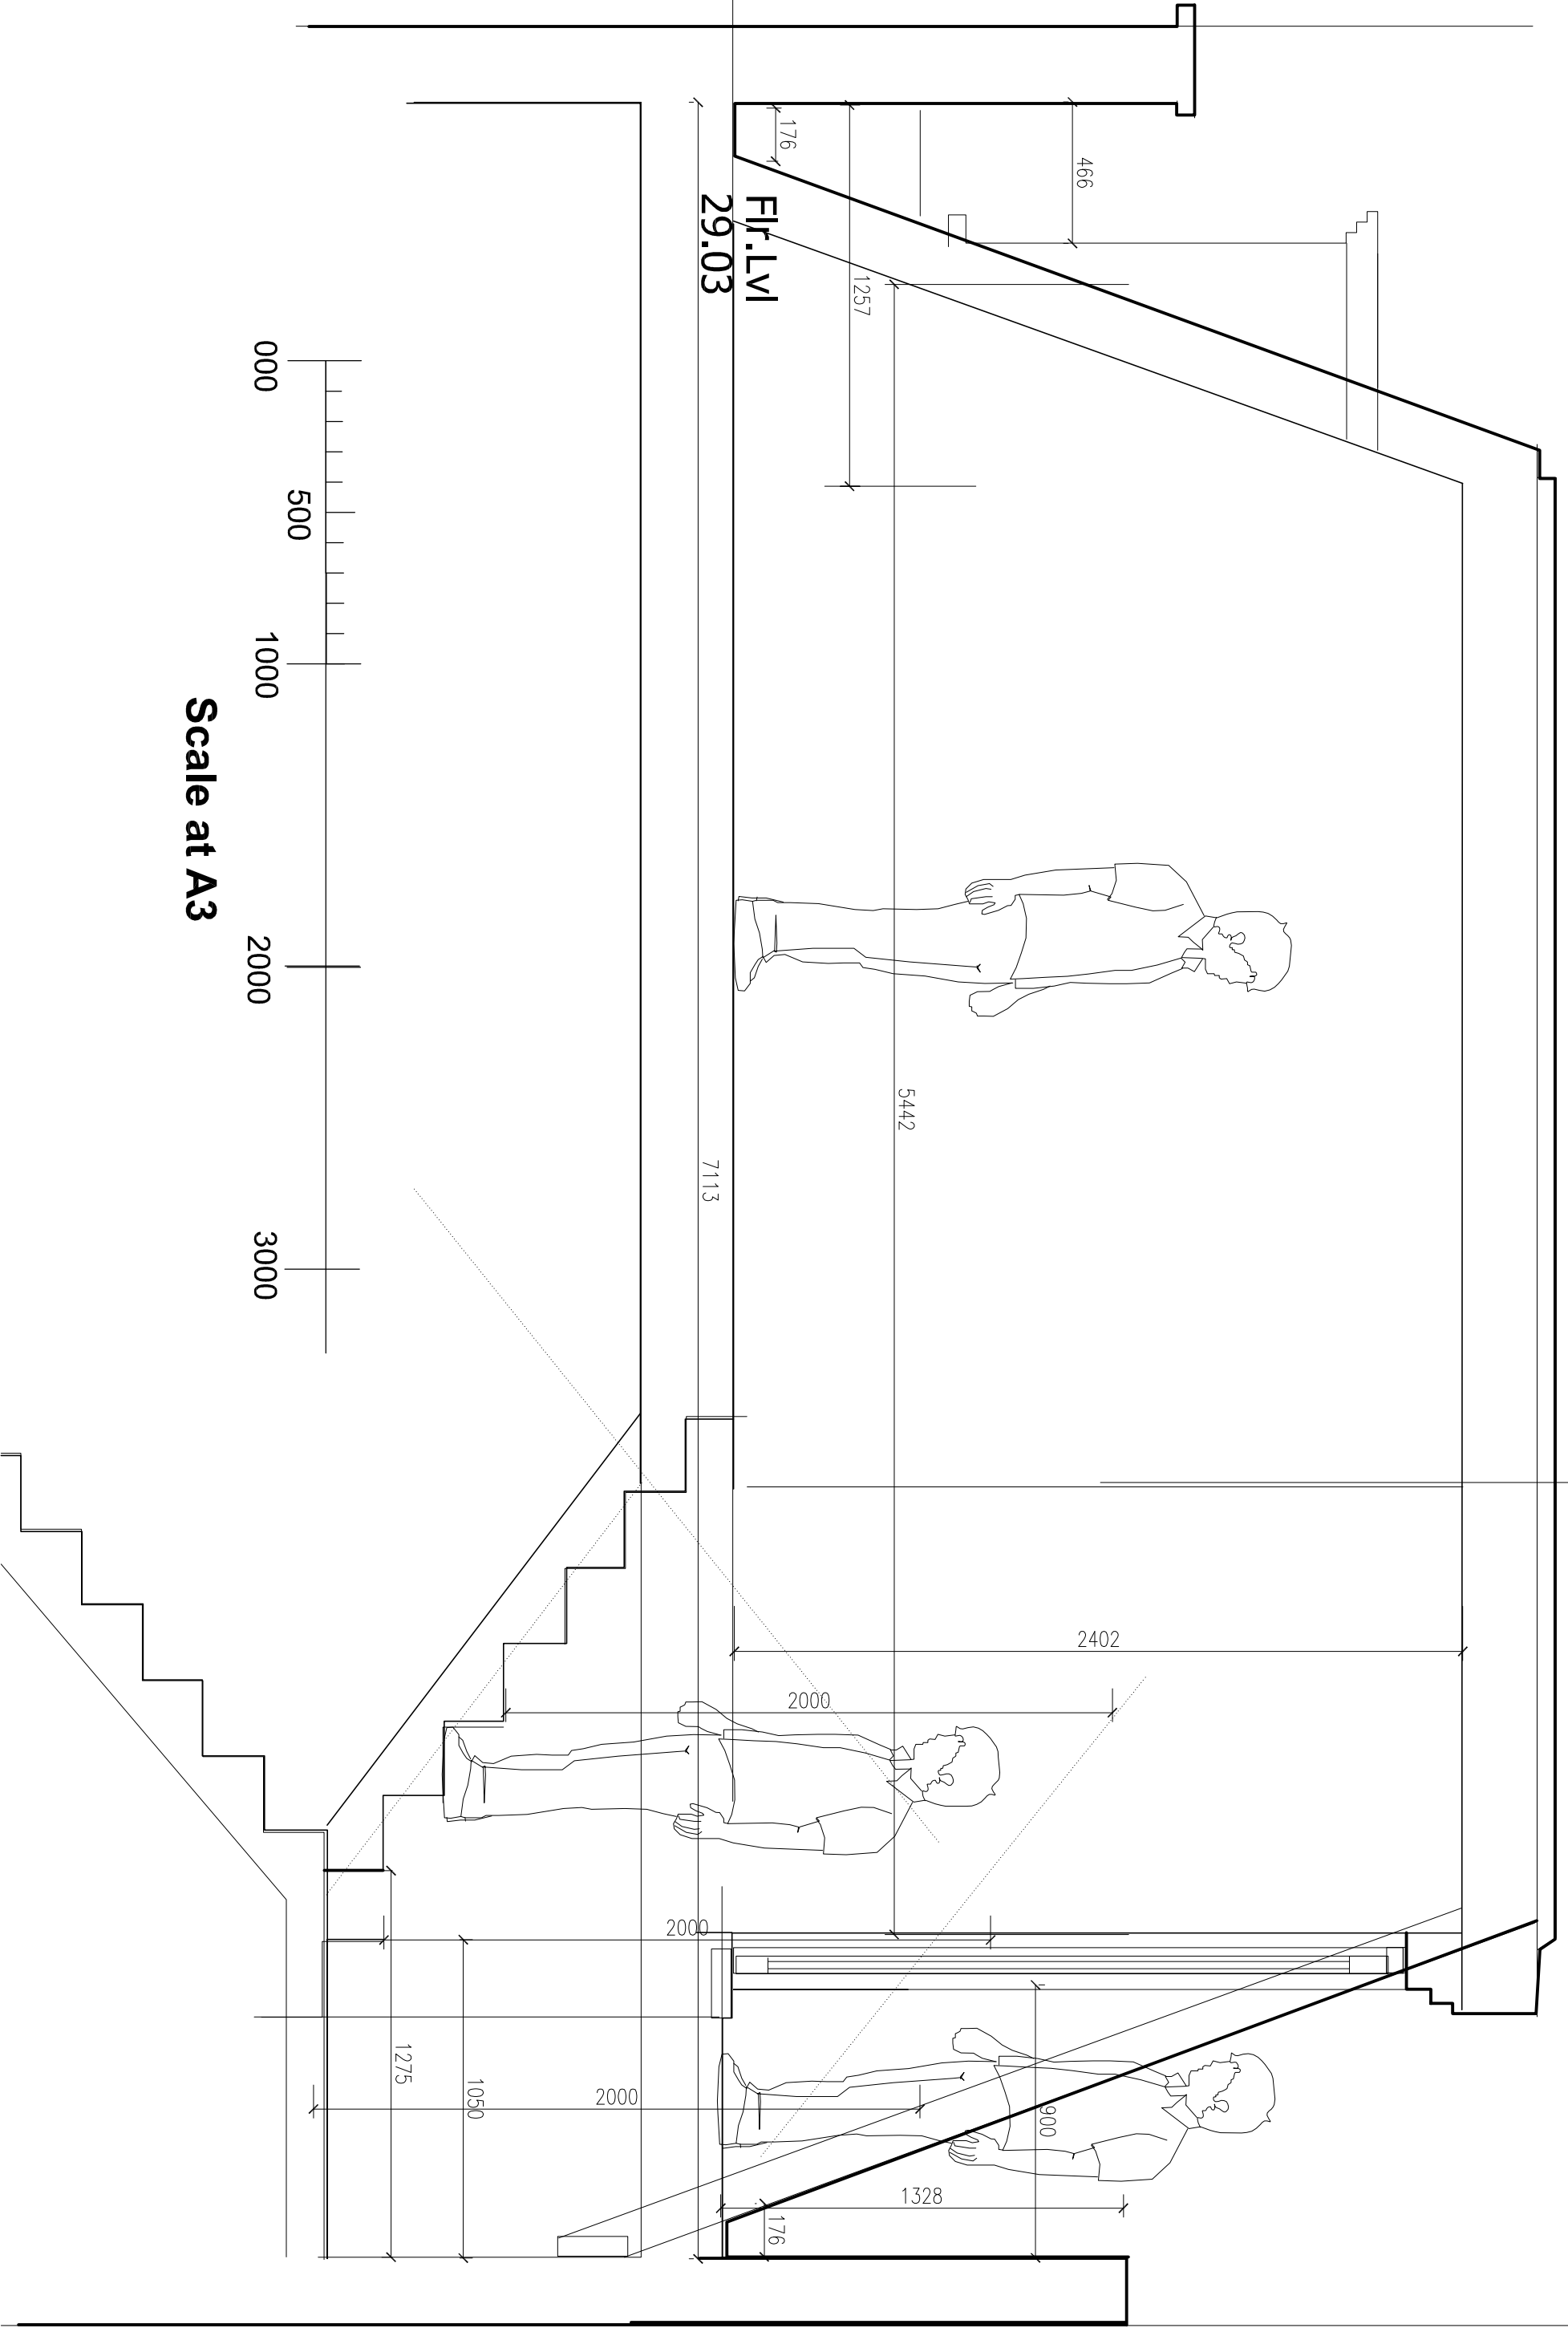

Scale at A3

F1r. Lvl
29.03