

NOTES  
 DO NOT SCALE FROM THIS DRAWING.  
 CONTRACTOR TO CHECK ALL DIMENSIONS ON SITE.  
 ANY DISCREPANCIES TO BE REPORTED TO THE ARCHITECT IMMEDIATELY.


THE SURVEY INFORMATION CONTAINED IN THIS DRAWING WAS PROVIDED BY PLOWMAN CRAVEN LTD AND BMCE LTD FOR FURTHER DETAIL PLEASE REQUEST AS APPROPRIATE.

CONSTRUCTION DETAILS SUBJECT TO DISCHARGE OF PLANNING CONDITIONS

ASBESTOS AND ANY DANGEROUS OR HAZARDOUS SUBSTANCES: AS MAIN CONTRACT PRELIMINARIES - CLAUSES A34/370 & A34/371A.

THIS DRAWING HAS BEEN ISSUED PRIOR TO RECEIPT OF THE PRE-CONSTRUCTION INFORMATION REQUIRED BY THE DESIGN TEAM.

COPYRIGHT RICK MATHER ARCHITECTS LLP ©

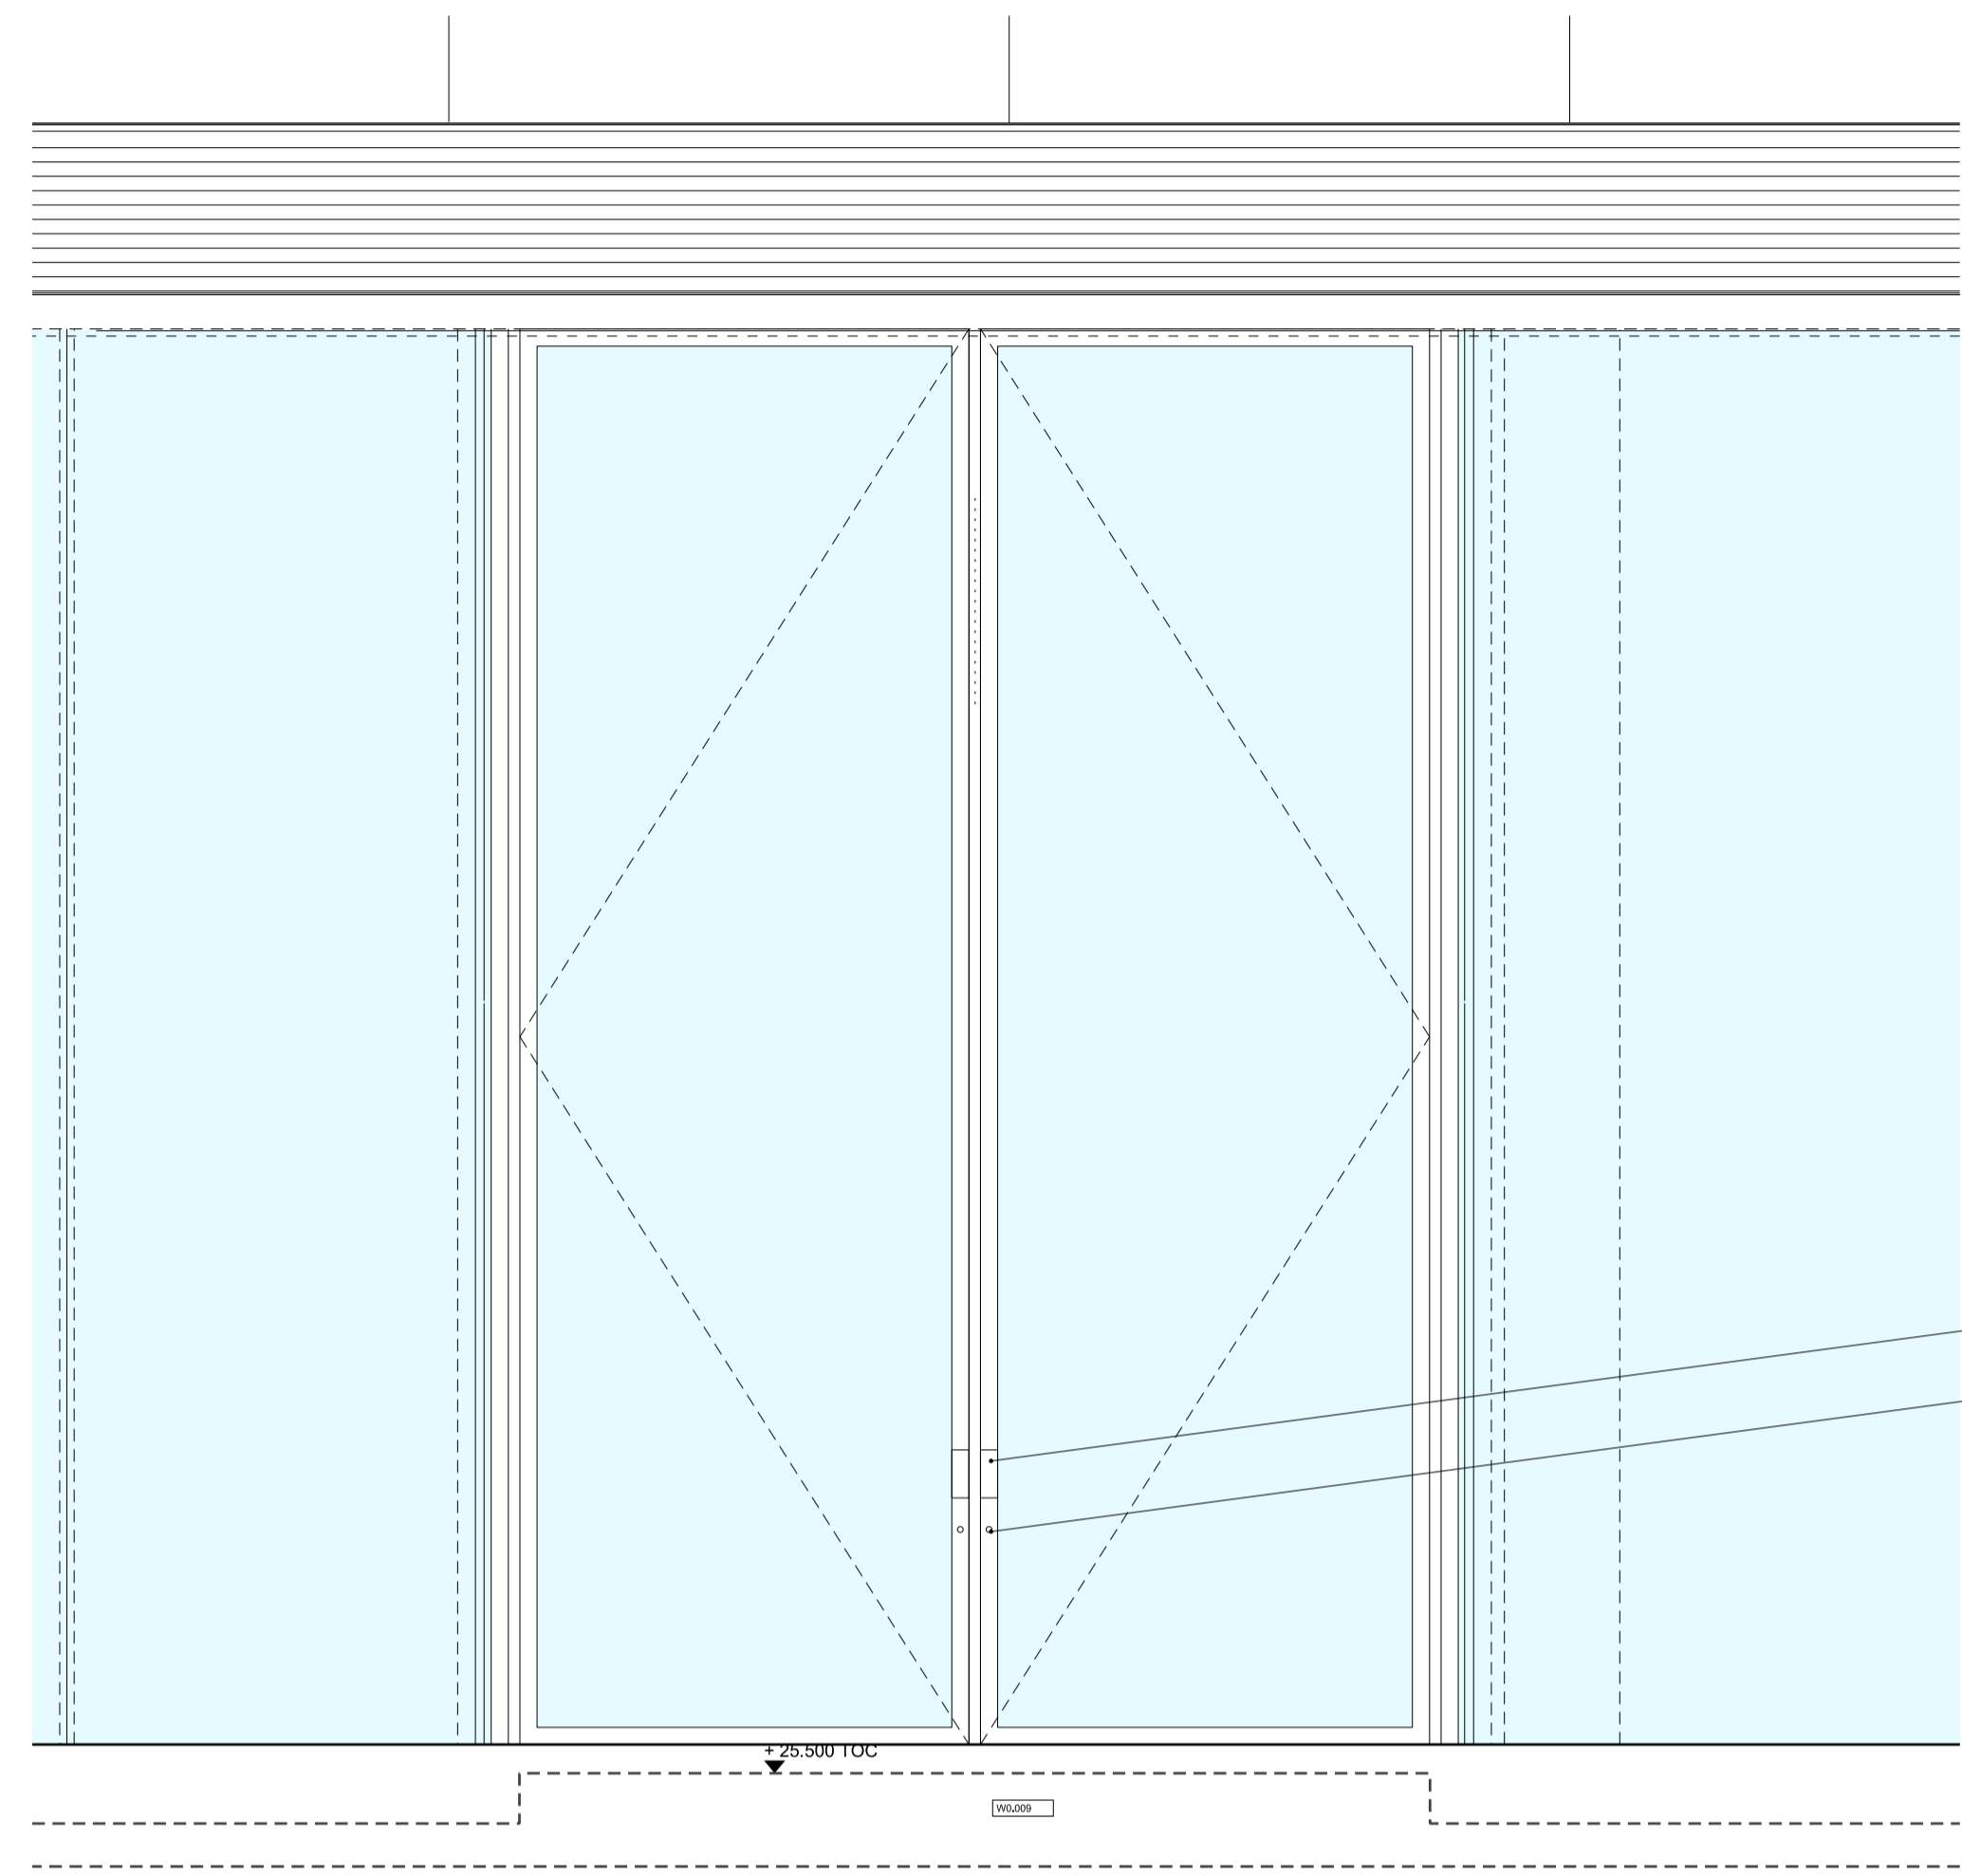


Elevation 1:25

01 600-19121


BESPOKE HANDLE IN LINE WITH FRAME  
 (FIXED ON THE INTERNAL TO PIAZZA;  
 FIXED EXTERNAL TO EARNSHAW STREET)

KEY FOR BOTH LEAVES.  
 MULTIPoint LOCKING IN OPEN AND CLOSED POSITIONS.  
 (OPERATED BY FULLY TRAINED MANAGEMENT STAFF ONLY)

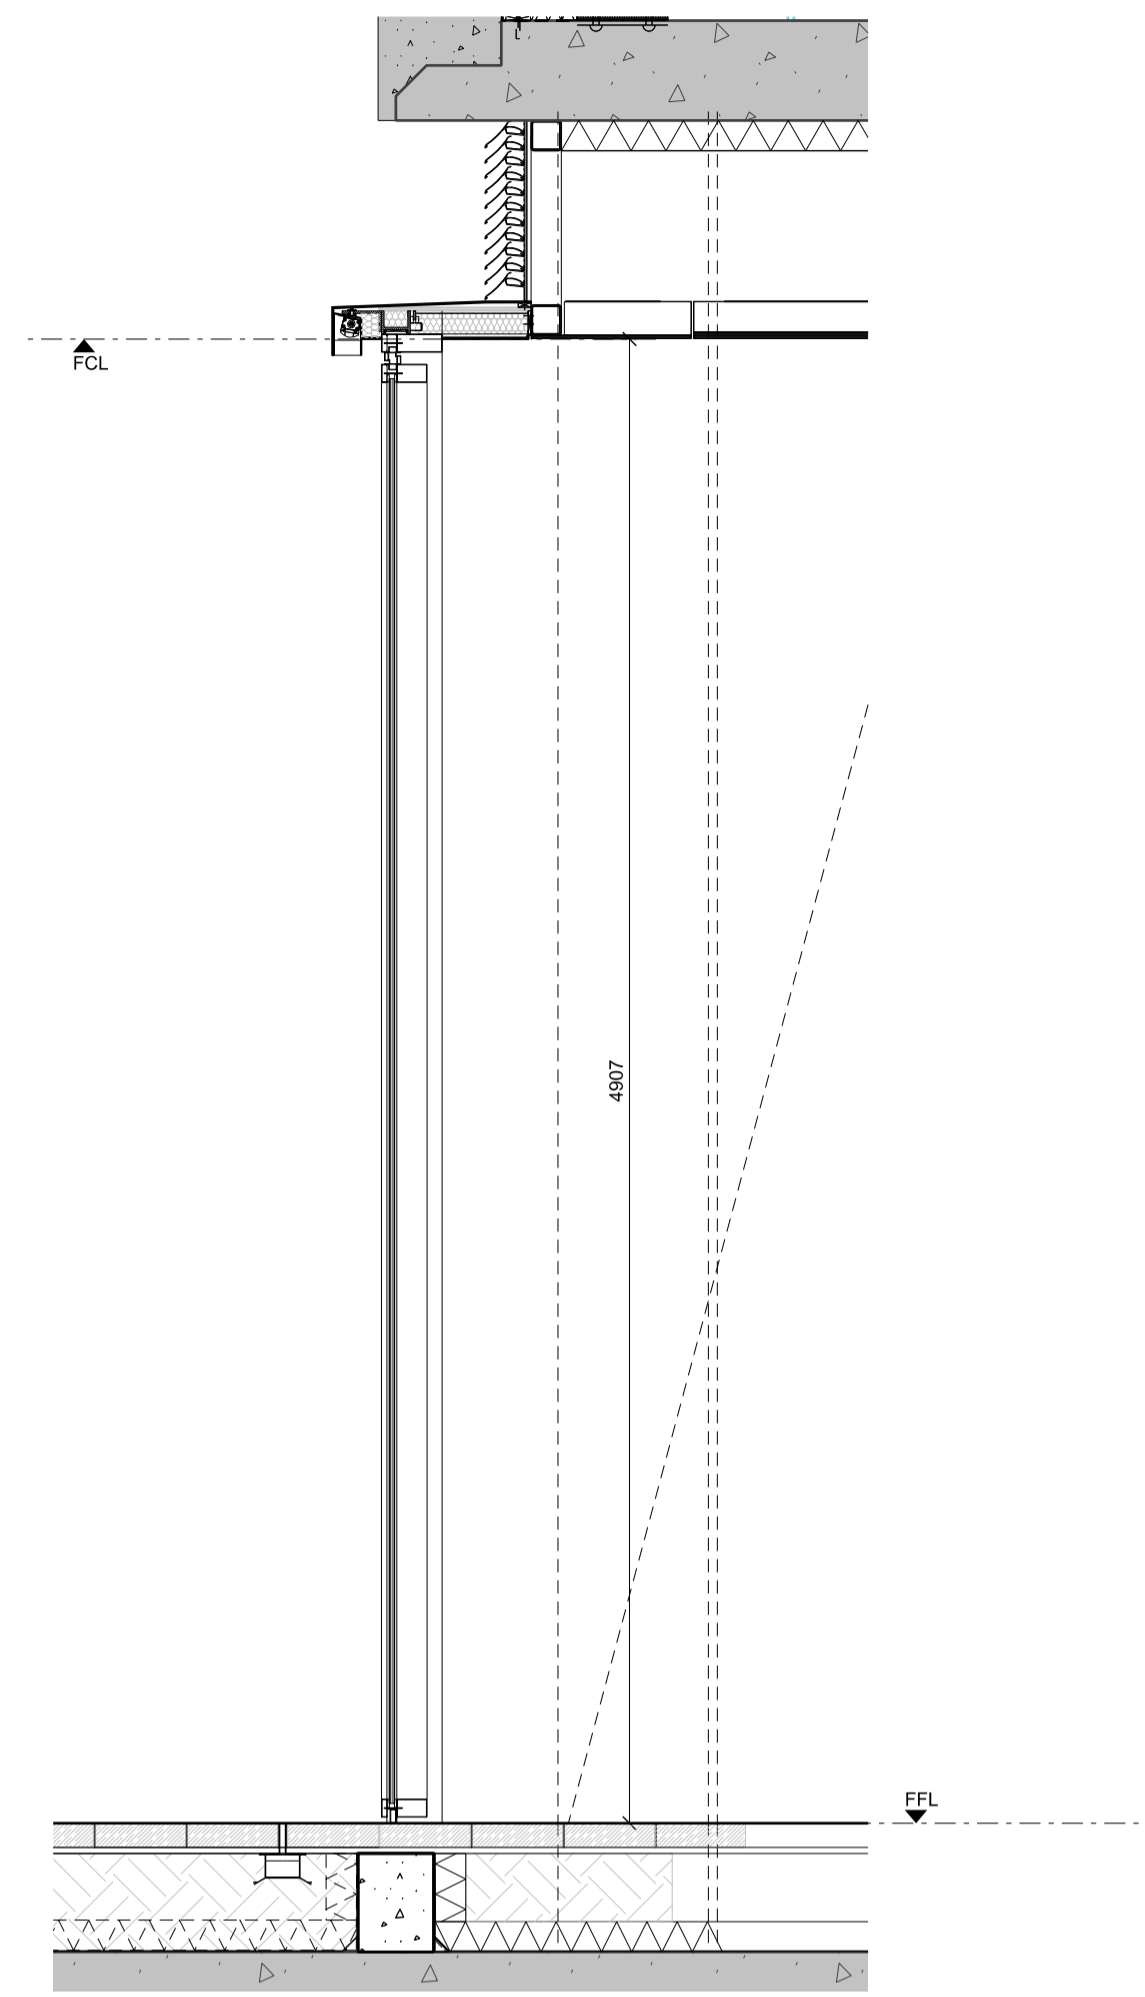


Section 1:25

03 600-19121

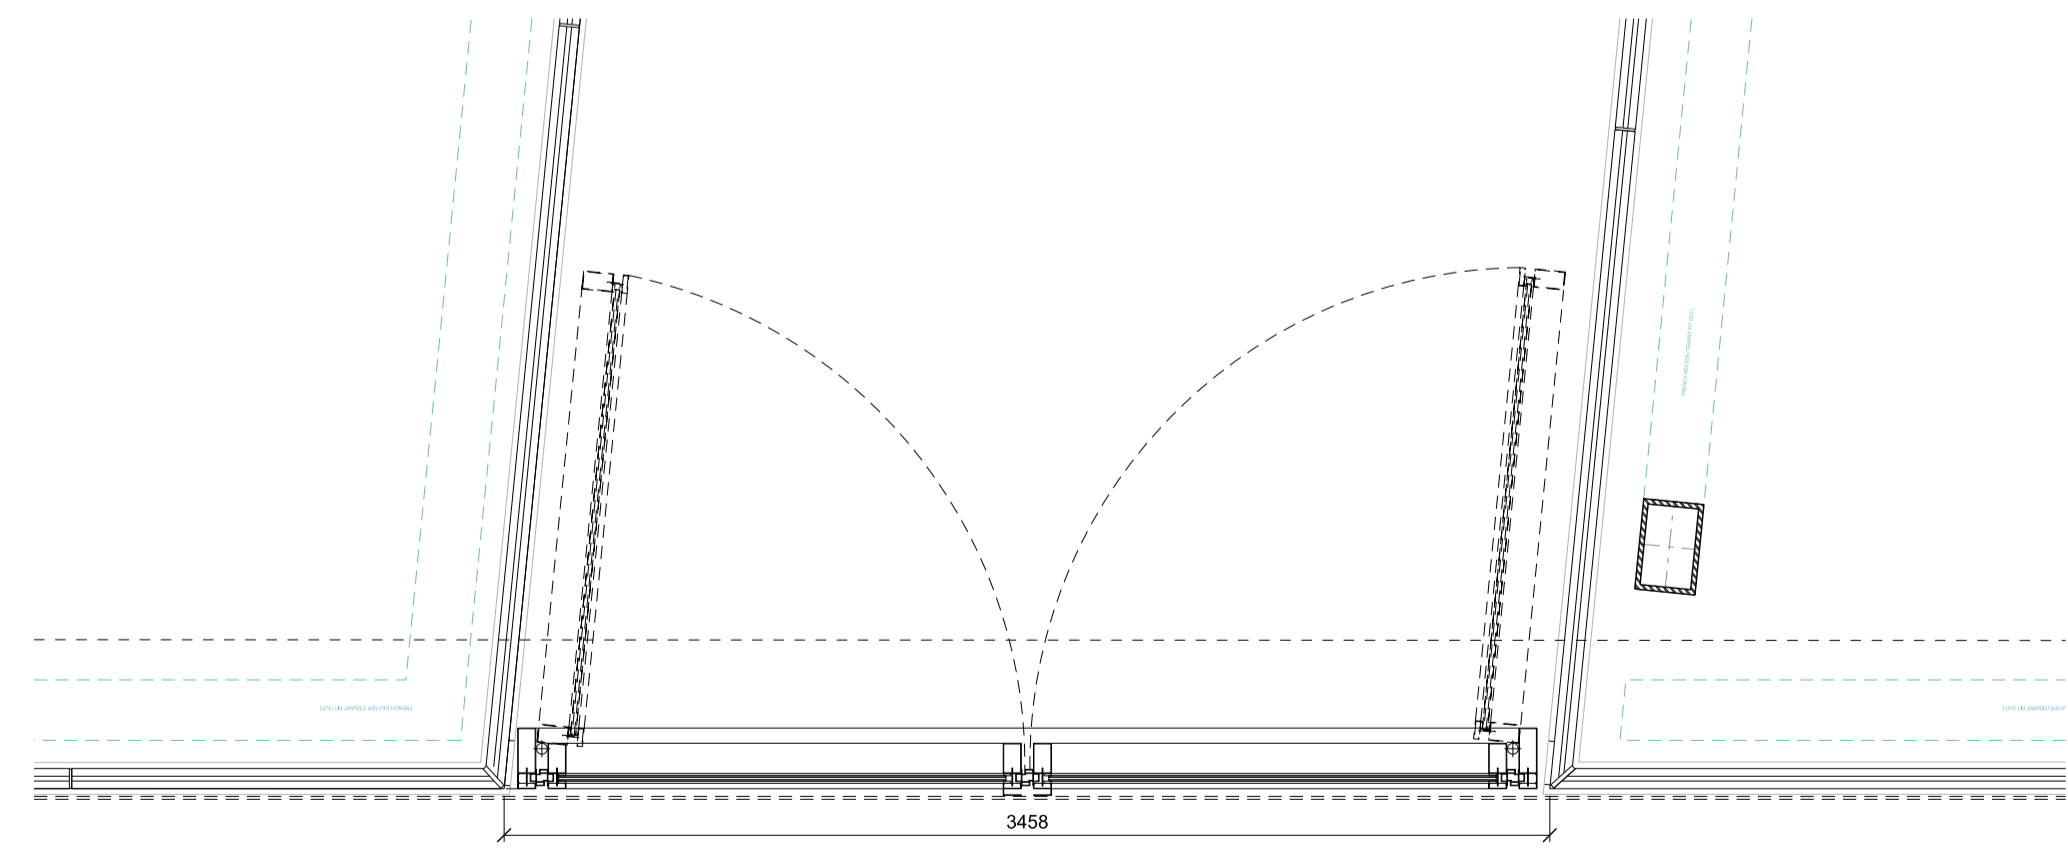

Plan 1:25

03 600-19121

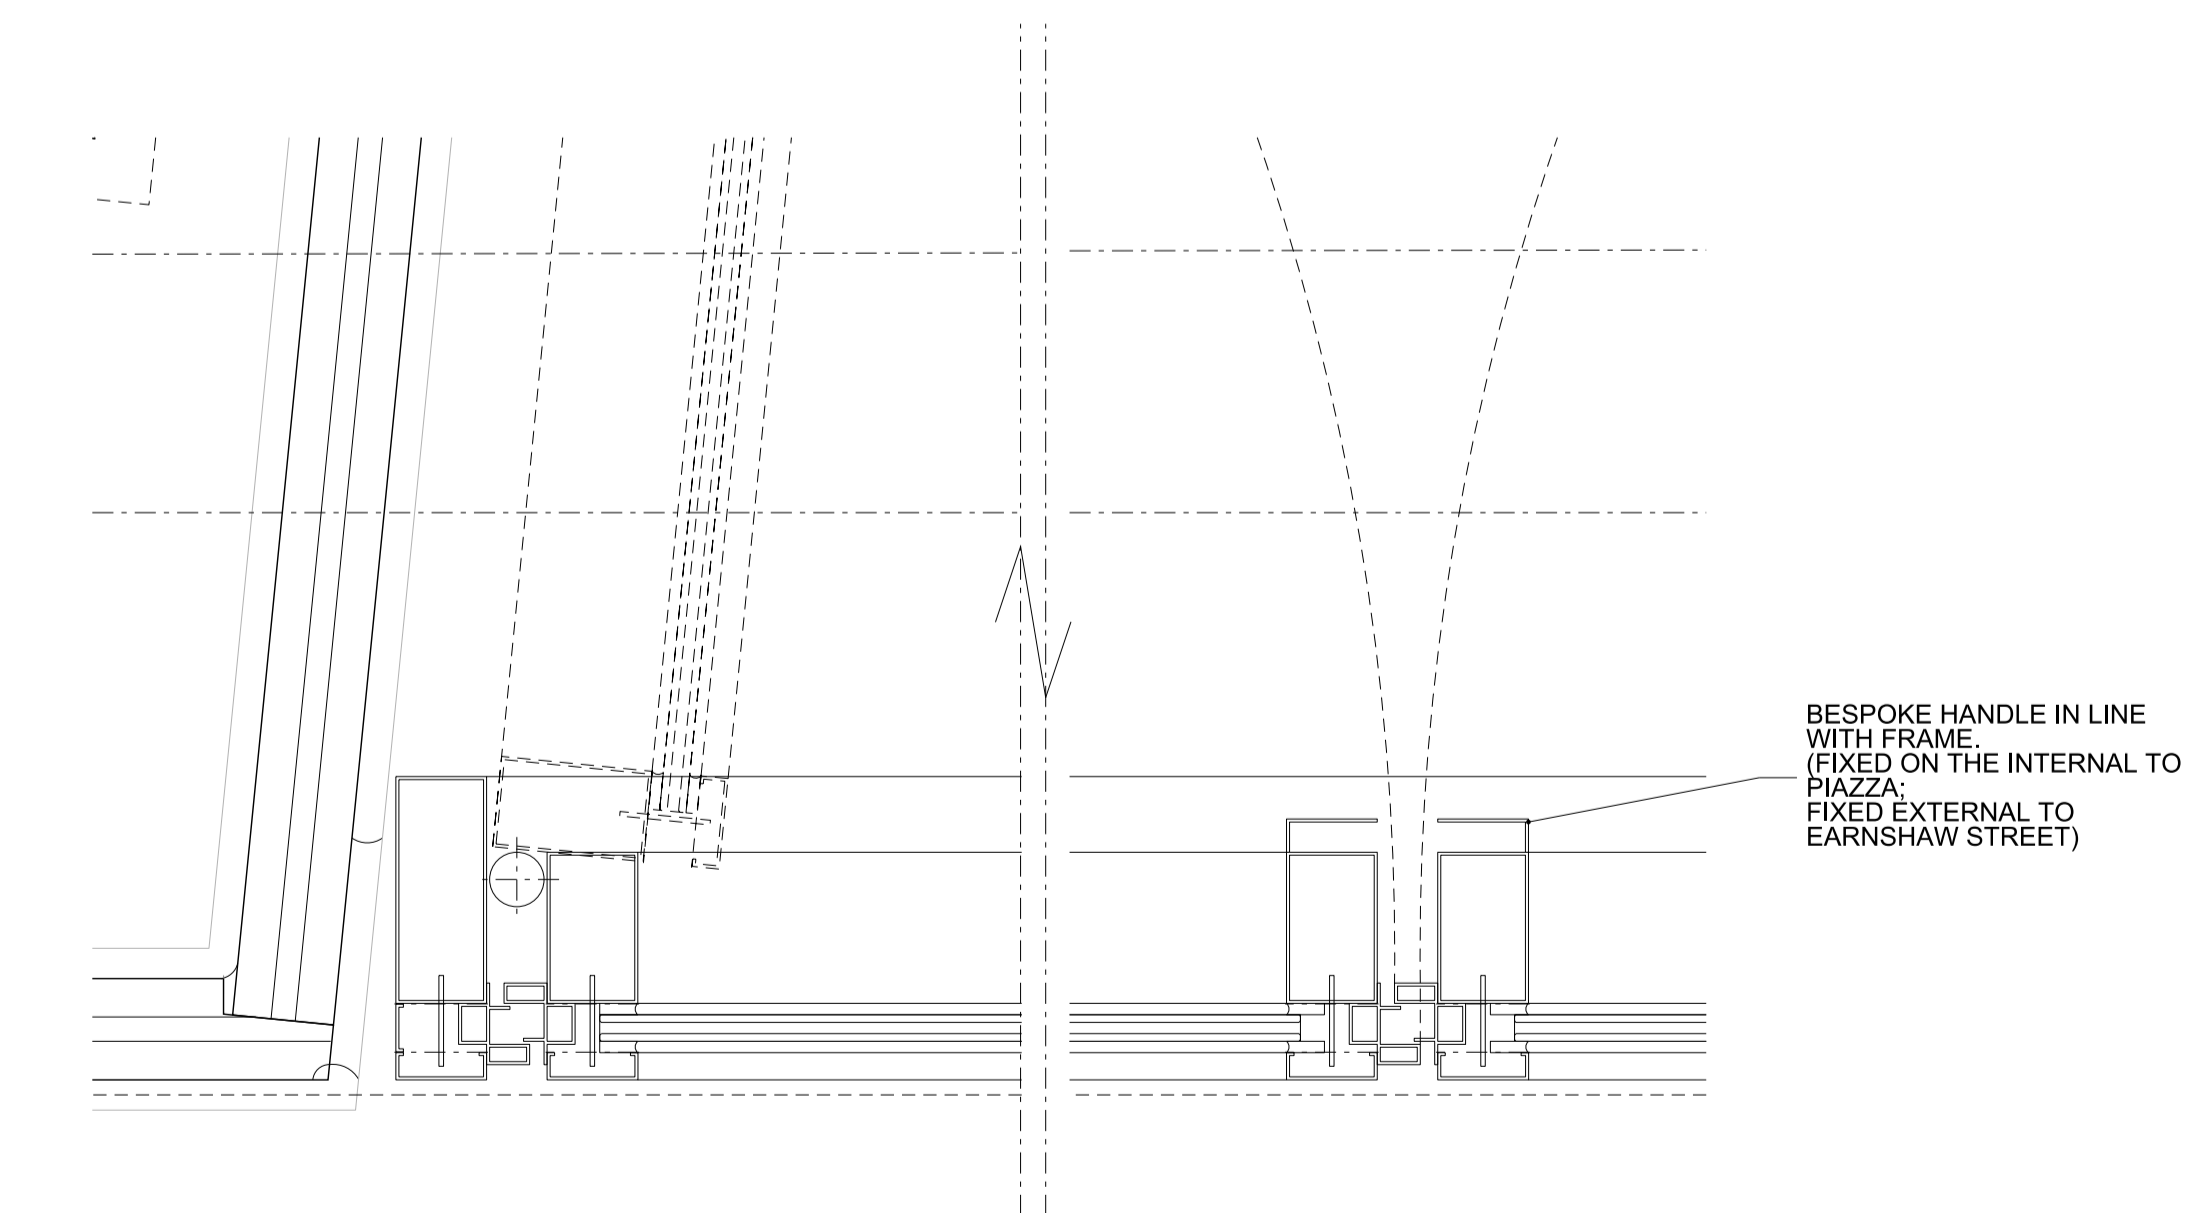

Plan 1:5 Stainless steel frame


04 600-19121

BESPOKE HANDLE IN LINE WITH FRAME  
 (FIXED ON THE INTERNAL TO PIAZZA;  
 FIXED EXTERNAL TO EARNSHAW STREET)

REVISIONS			
REV	DATE	DESCRIPTION	
PL1	22.07.16	PLANNING	

CONTRACTOR  
**Brookfield MULTIPLEX**

CLIENT

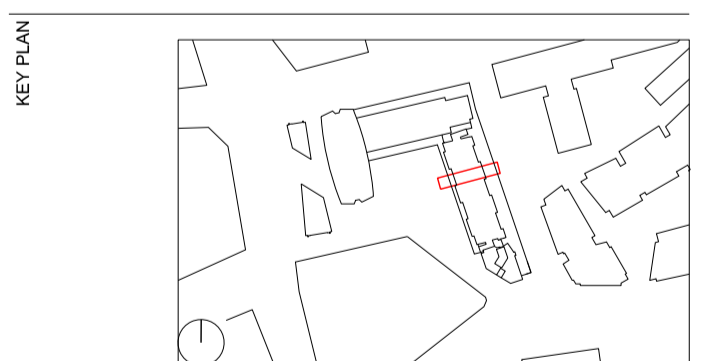

STATUS  
**PLANNING**

RICK MATHER ARCHITECTS ©  
 123 Camden High Street London NW1 7JR  
 T: 020 7284 1721 F: 020 7287 7626  
 info@rickmather.com www.rickmather.com

JOB  
**Centre Point**  
 101-103 New Oxford Street  
 London, WC1A 1DD

TITLE  
**CPH LINK GATE**  
 DOOR NO: ED00.009, ED00.018

DRAWN	JOB #	DRG #	REV
YWG	600	19121-CPH	PL1

CHECKED	SCALE@A1	SIZE	DATE	REV DATE
MF	1:25 1:5	A1	JUL 16	22.07.16