


01 Side Elevation (Lower Ground Extract)
03 102 EXISTING 1: 50

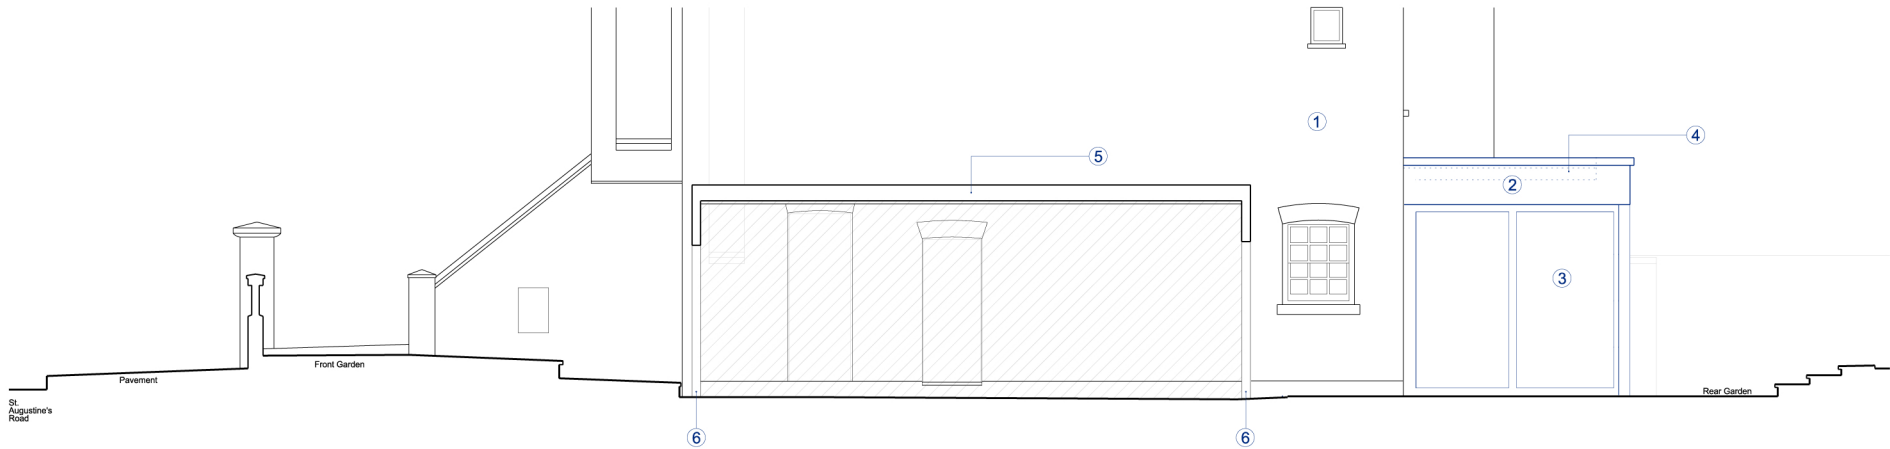

02 Side Elevation (Lower Ground Extract)
03 102 PROPOSED 1: 50

- 1 Existing facade
- 2 New handmade brick extension to compliment existing
- 3 Full height fixed opaque windows to side elevation
- 4 Green roof and rooflight behind
- 5 Extent of existing lean-to extension hatched in grey
- 6 Proposal to increase clear width of existing front and rear elevation doors of lean-to extension (like for like).