



Front external landscaping & storage shed  
Plan and elevations 1:25

Plan 1:25

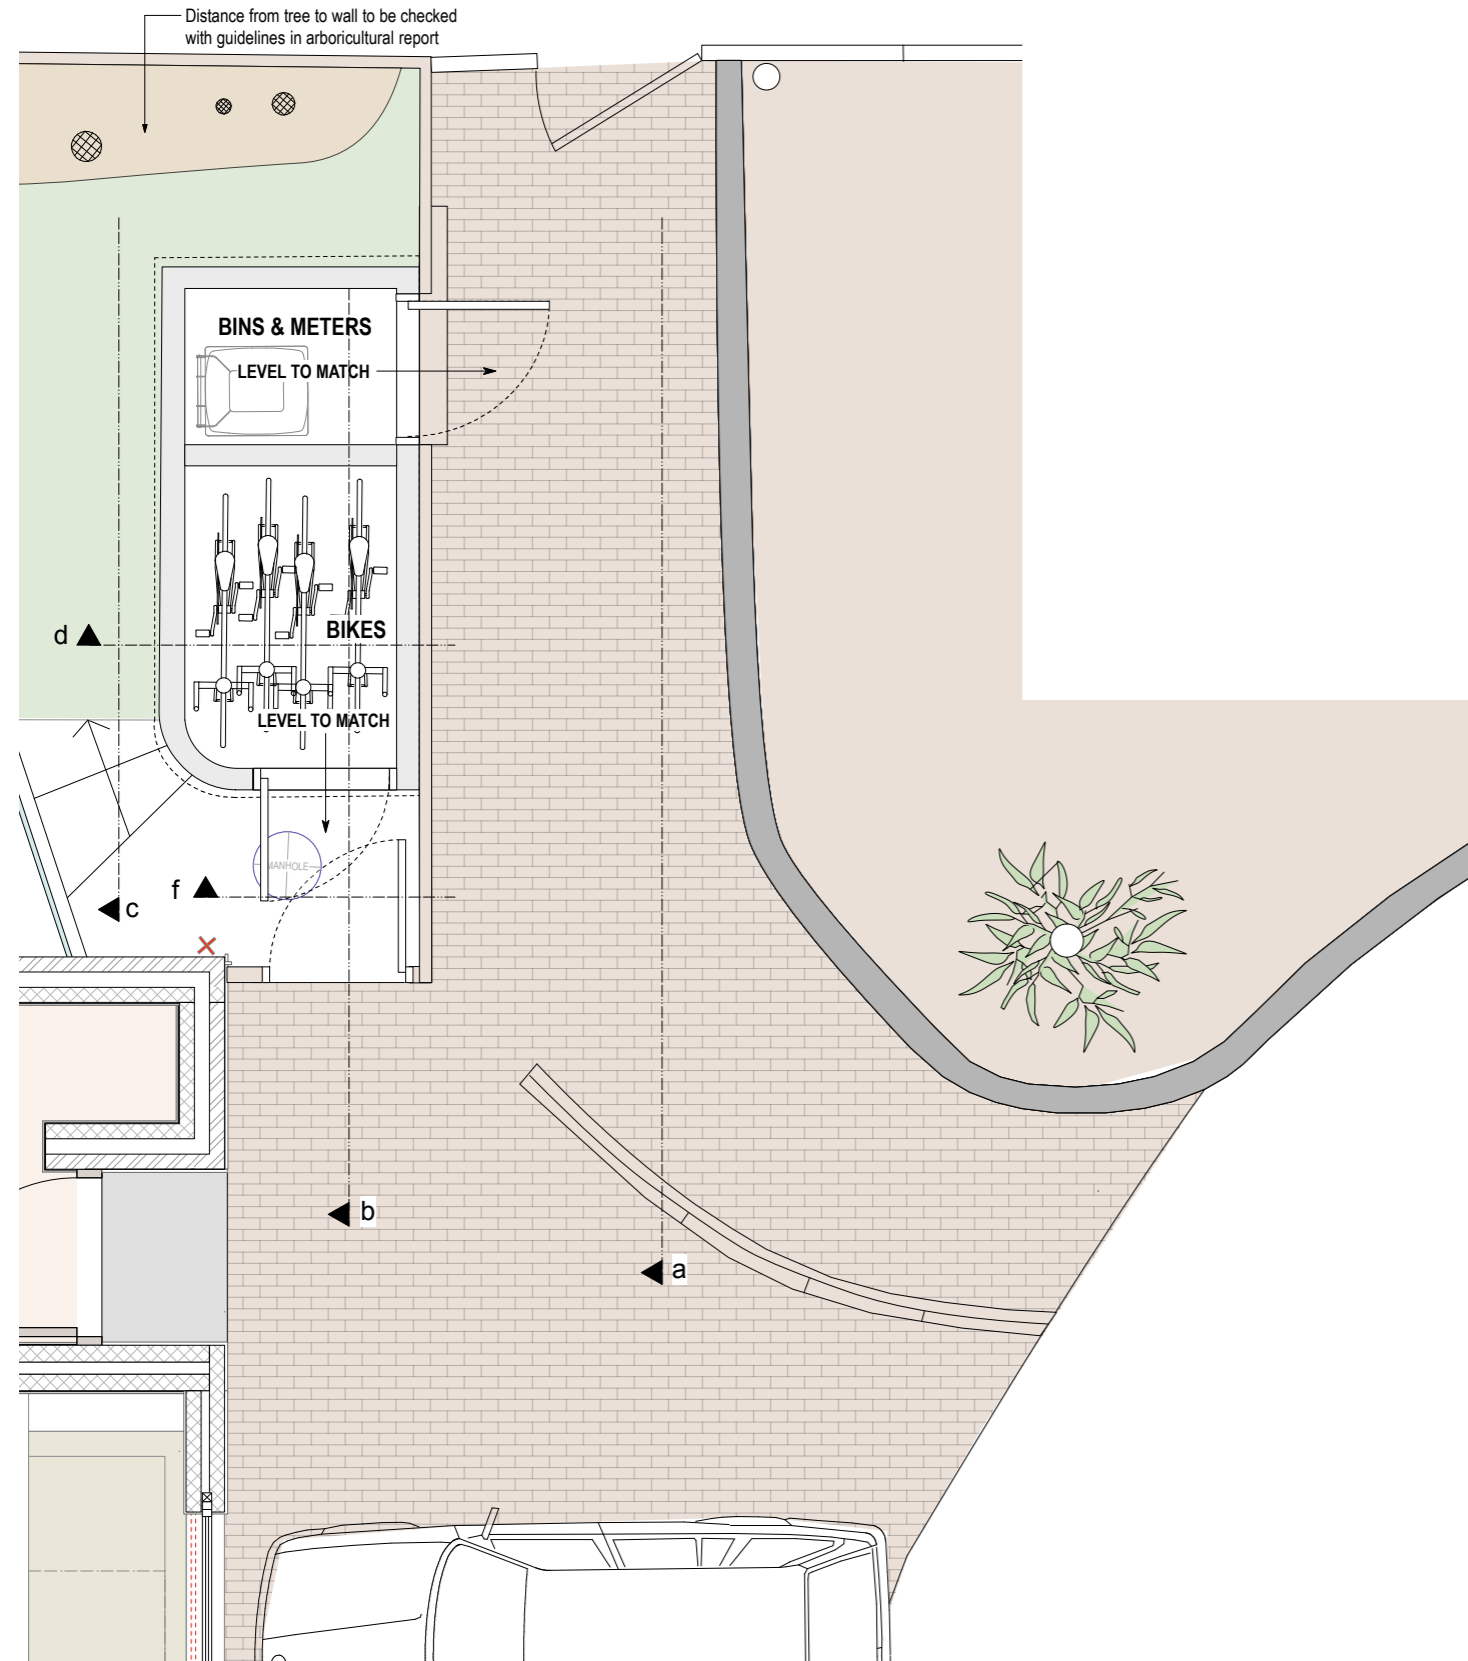


Elevation 1:25

Fence height to match existing fence and to remain constant along sloping ground level

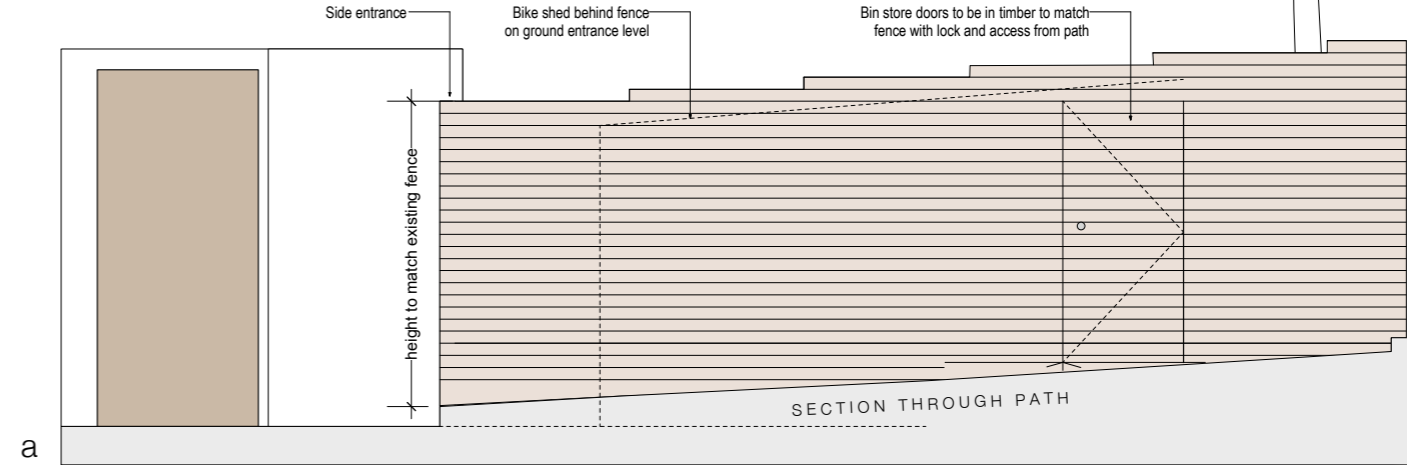

Section 1:25

Height of store room to be 200mm lower than height of fence

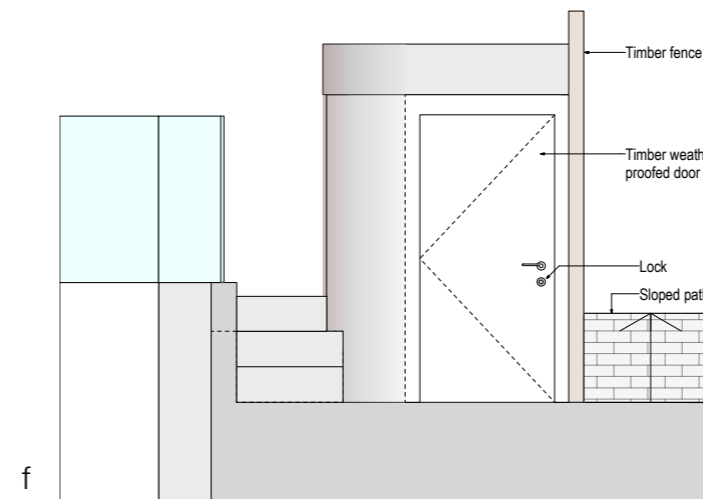

Section 1:25

