


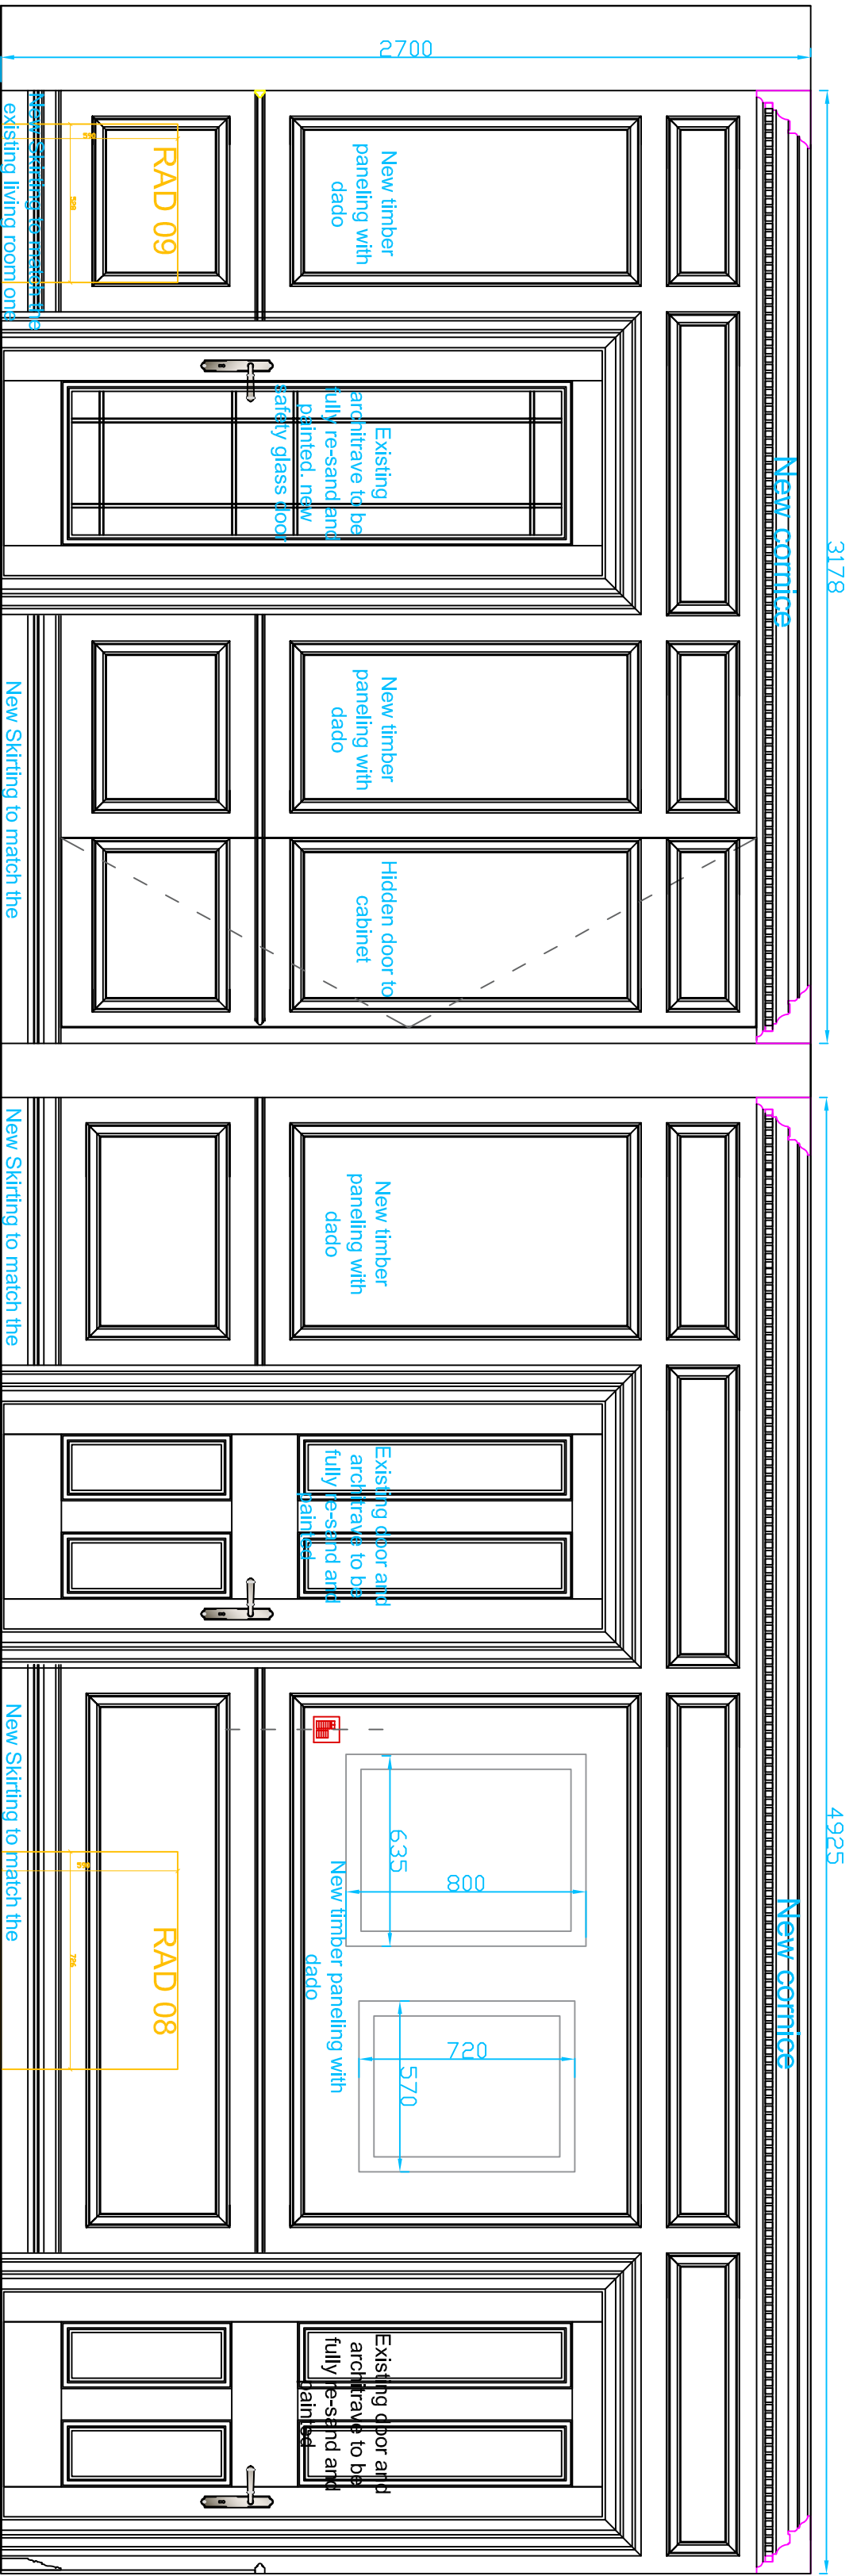

Elevation B

			Client		Simone Silvi		Drawing: n°
			Site		30 Eton Avenue		
			Description		Entrance 01 & Corridor 09: Elevation B		
			Date:		11.06.2016		262
			Paper Size: A2		scale: 1:20		
revision		date	Design by				