


Notes
 No dimensions to be scaled from this drawing. All dimensions to be checked on site. Where discrepancy occurs between specification and drawings the contract administrator must be notified.
 THIS DRAWING IS COPYRIGHT

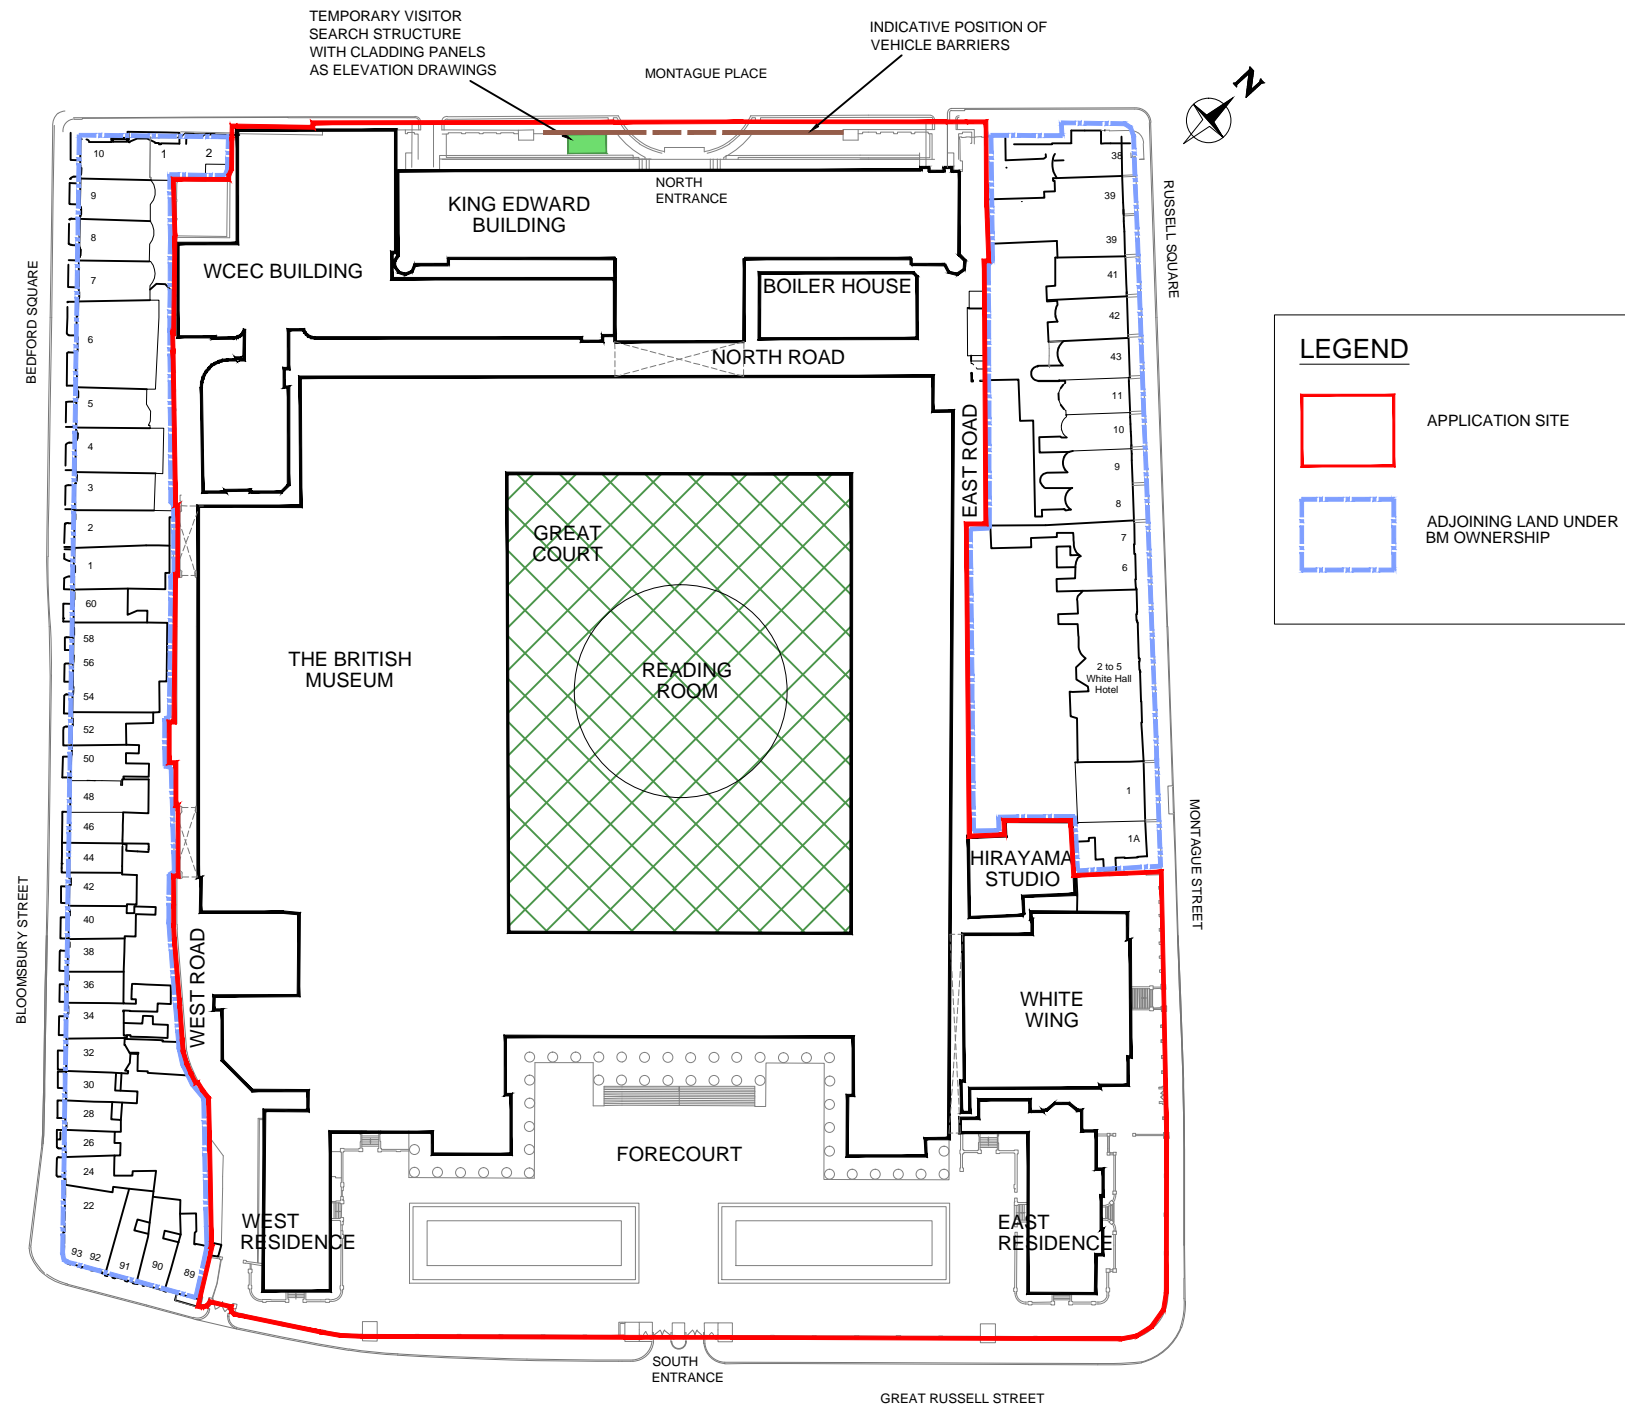

CLIENT: SECURITY AND VISITOR SERVICES	PROJECT: SECURITY SEARCH STRUCTURE NORTH ENTRANCE	TITLE: SITEPLAN	SCALE: 1:1500@A3	DATE: JULY 2016	DRAWN: SH	DRAWING NR.: EW-BG-PP-10	REV.: *	REVISIONS: *
---	--	---------------------------	----------------------------	---------------------------	---------------------	------------------------------------	-------------------	------------------------