
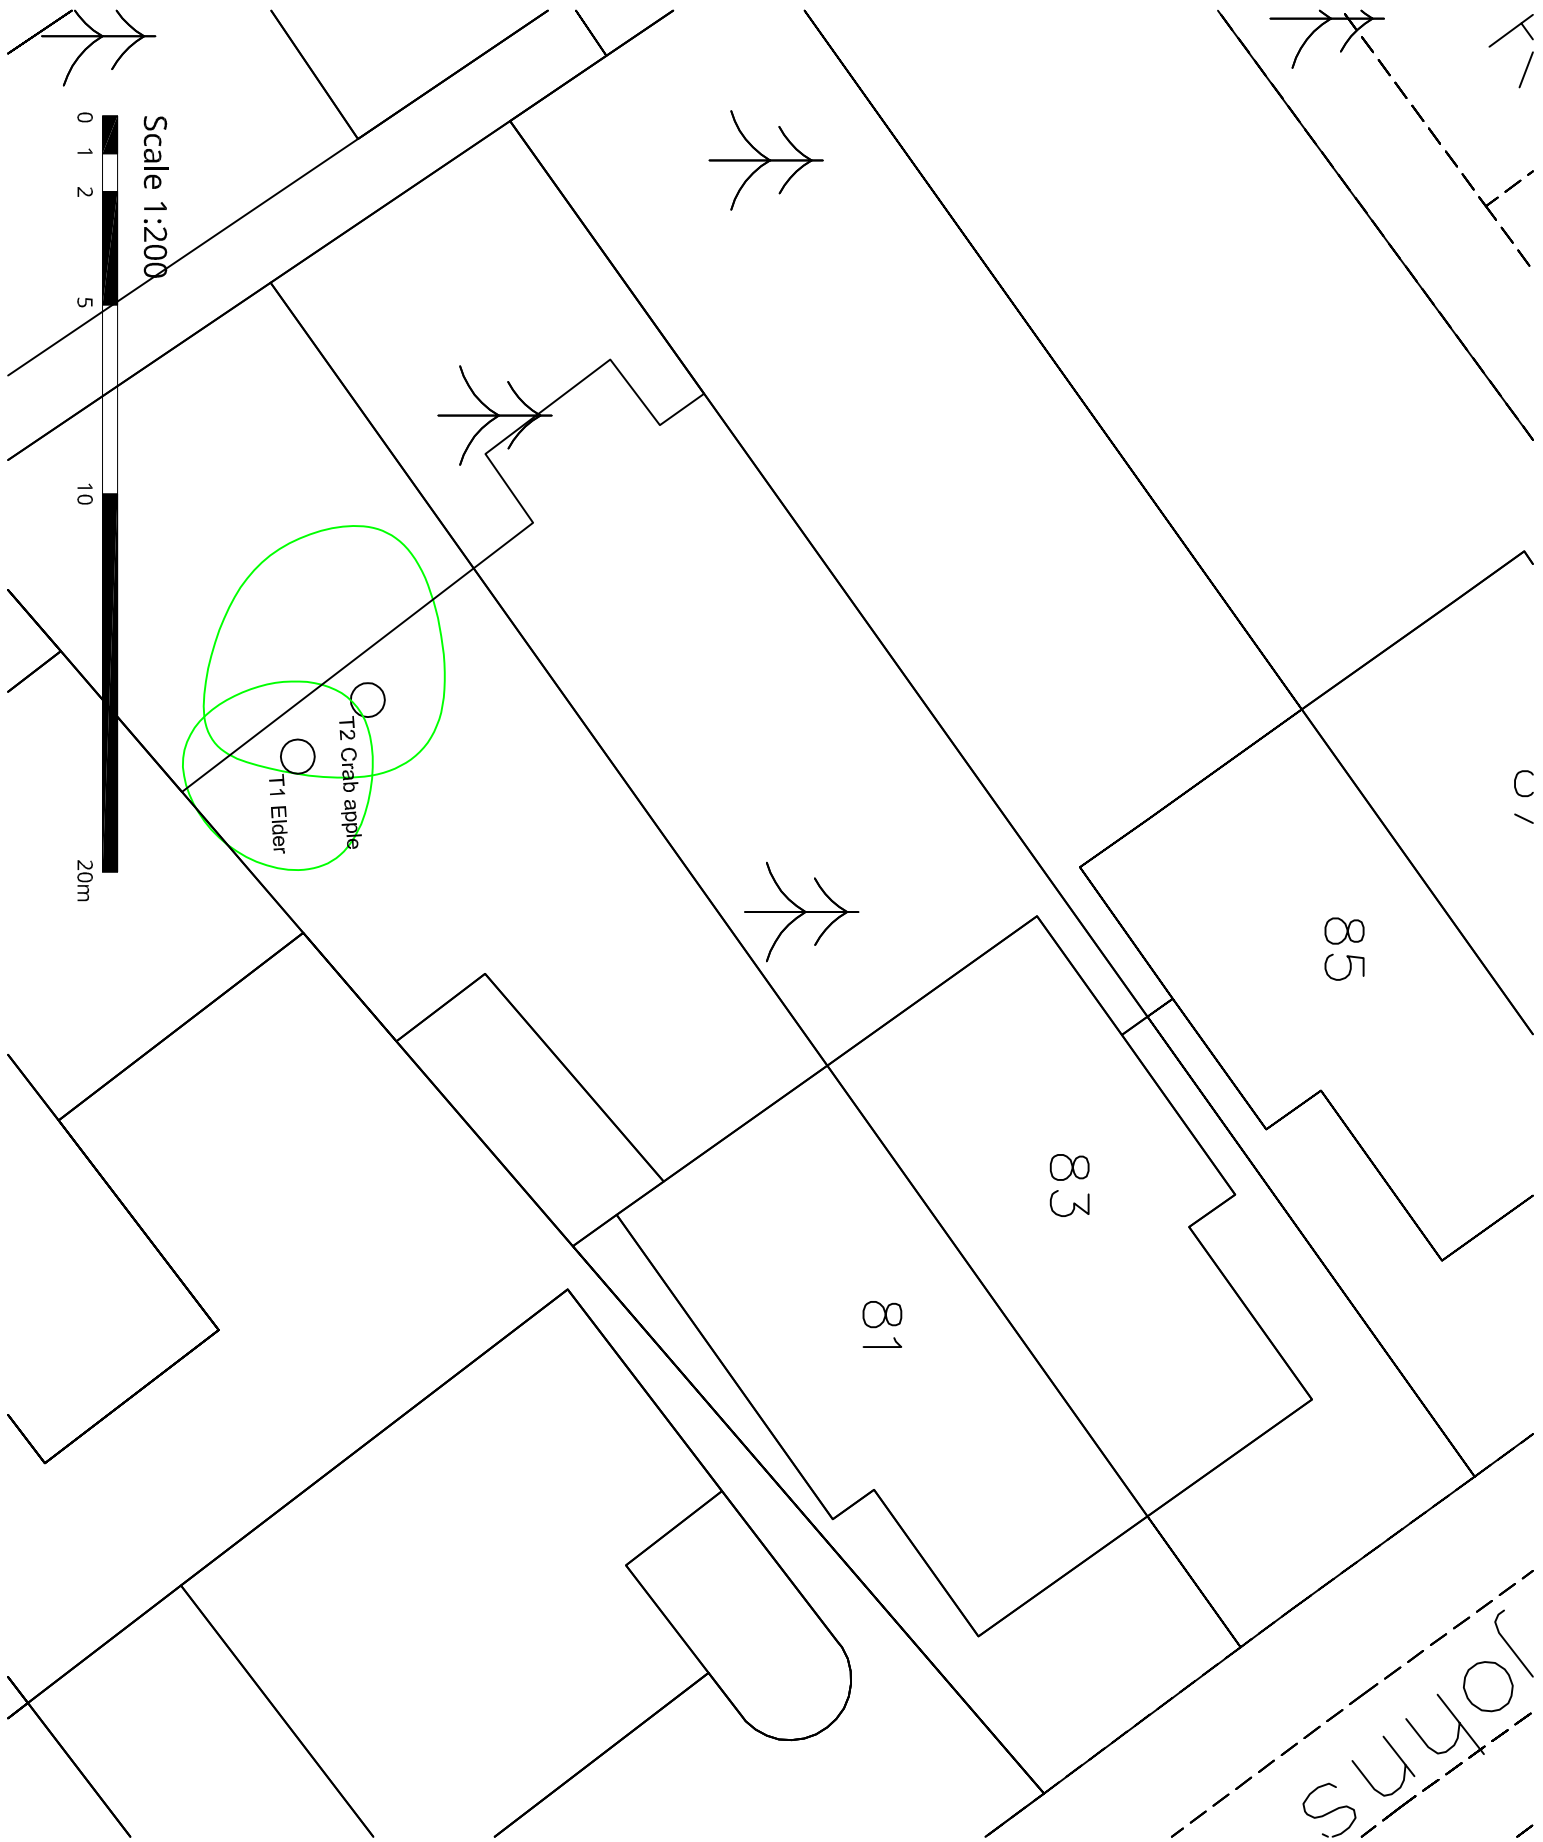


81 Fitzjohn's Avenue, London

Tree Identification Plan

REVISIONS _____ DATE _____

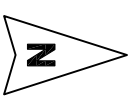

Kingsook House
7 Bedford
MK42 9BA
T 01234 272929
F 01234 271412
info@phillipsplanning.co.uk

PROJECT
81 Fitzjohn's Avenue,
London

TITLE
Tree Identification Plan

CLIENT
Mr J McElroy

SCALE @ A4 DRAWN BY DATE
1 : 200 LS 07/16

PROJECT NUMBER DRAWING NUMBER REV
154758 16-02

GENERAL DISCLAIMER

Planning drawings only - not to be used for construction purposes. All measurements to be checked on site and any discrepancies to be brought to the attention of the designer

COPYRIGHT NOTICES

Copyright © 2015 - All rights reserved. These drawings may not be copied or reproduced in whole or in part without the written consent of Phillips Planning Services Ltd.
Ordinance Survey. © Crown Copyright 2015. All rights reserved.
Licence number: 100022432

Scale 1:200

