



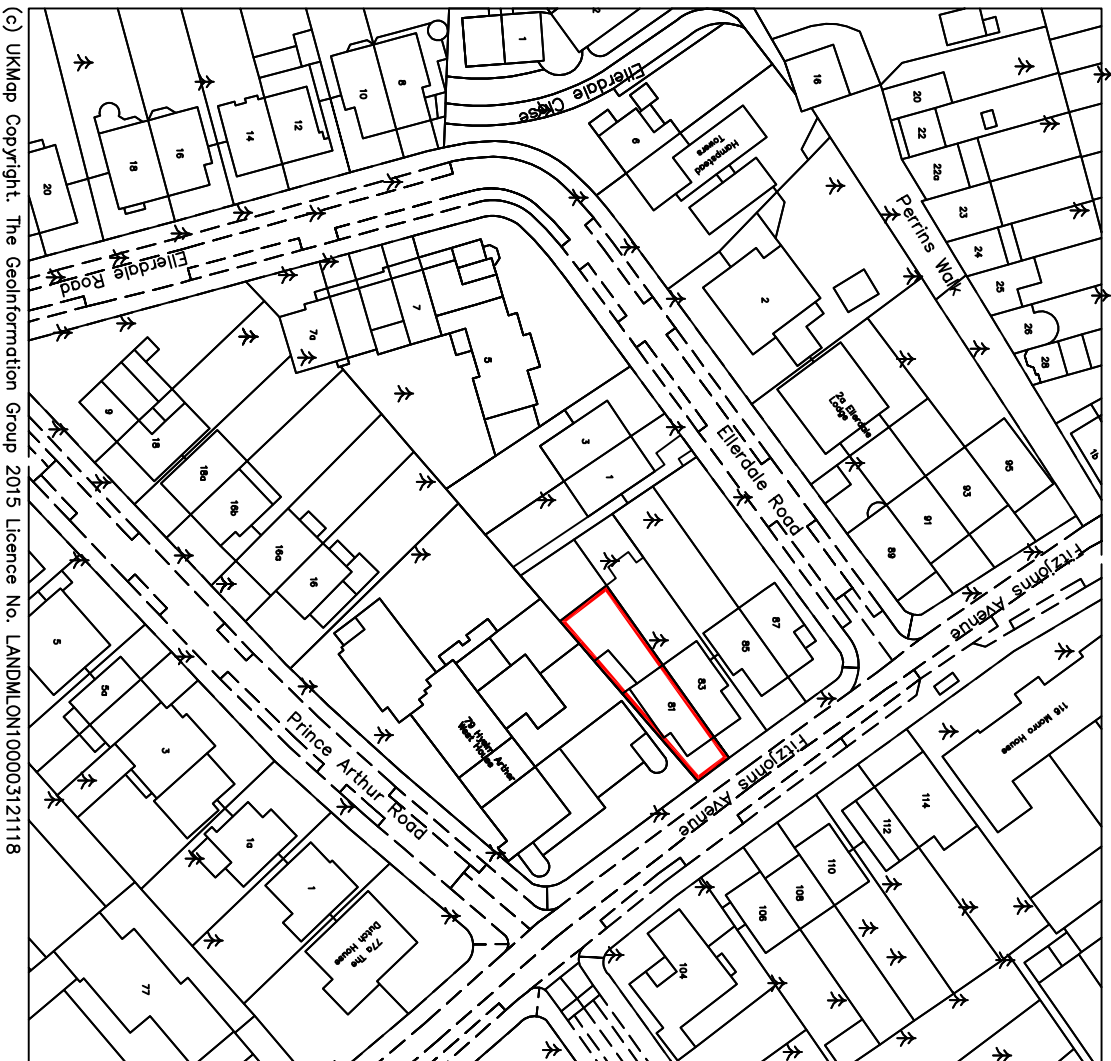
81 Fitzjohn's Avenue, London

Site Location Plan

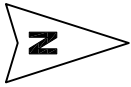


 Application Site

REVISIONS	DATE



Scale 1:1250

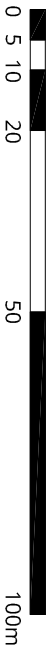



Kings Oak House
 71 Bedford
 MK42 9BA
 T 01234 272829
 F 01234 271412
 info@philipsplanning.co.uk

Philips Planning Services Ltd.
 Town Planning and Development Consultants

PROJECT
 81 Fitzjohn's Avenue,
 London

TITLE
 Site Location Plan

CLIENT
 Mr J McElroy

SCALE @ A4 DRAWN BY DATE
 1 : 1250 LS 12/15

PROJECT NUMBER DRAWING NUMBER REV
 154758 16-01

GENERAL DISCLAIMER

Planning drawings only - not to be used for construction purposes. All measurements to be checked on site and any discrepancies to be brought to the attention of the designer.

COPYRIGHT NOTICES

Copyright © 2015 - all rights reserved. These drawings may not be copied or reproduced in whole or in part without the written consent of Philips Planning Services Ltd.

Ordinance Survey. © Crown Copyright 2015. All rights reserved. Licence number 100022432