

GHK ARCHITECTS

Gray's Inn Estate - Proposed Electric Vehicle Charging Points; South Square, Gray's Inn Square, adjacent to Verulam Buildings & opposite Raymond Buildings - For The Honourable Society of Gray's Inn

The Honourable Society of Gray's Inn Boundary shown Blue

4no Electric Vehicle charging bollards see dwgs HK 2209/SK005B and SK007A



2no Electric Vehicle charging bollards see drawings HK 2209/SK005 B and HK 2209/SK008A

4no Electric Vehicle charging bollards see HK 2209/SK005B See also plan HK2209/SK012A

In each location 3no Electric Vehicle charging bollards see dwgs HK 2209/005B See also plans HK2209/SK009A and HK 2209/SK010A

The Honourable Society of Gray's Inn Boundary shown blue

2no Electric Vehicle charging bollards see dwgs HK 2209/SK005 B see also plan HK2209/SK011A

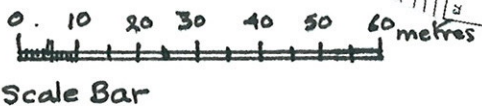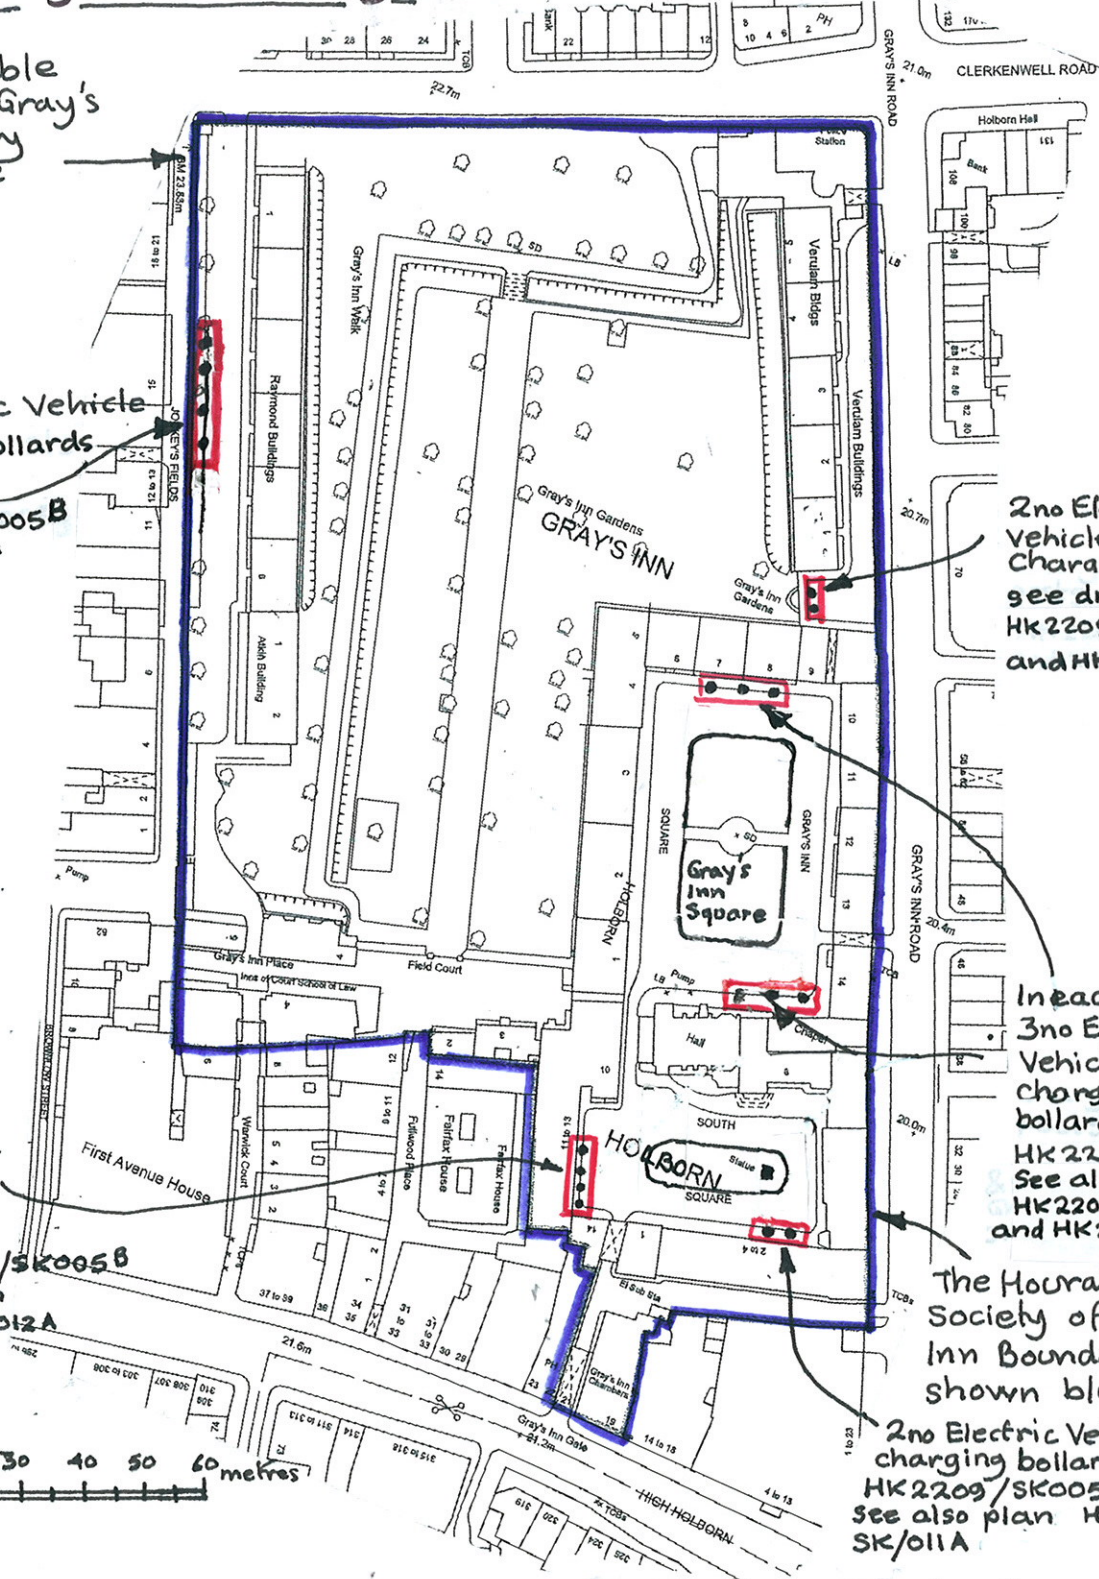

Site Location Plan + Proposed Electric Vehicle Charging Points

Scale 1:1250 @ A4

Date: 6th July 2016

Drawing No: HK 2209/SK004 B

Architects • Designers • Historic Building Specialists

Rev B Plan revised/locations adjusted 6 July 2016 LM

530 Fulham Road, London SW6 5NR