


# Proposal for New Front Garden

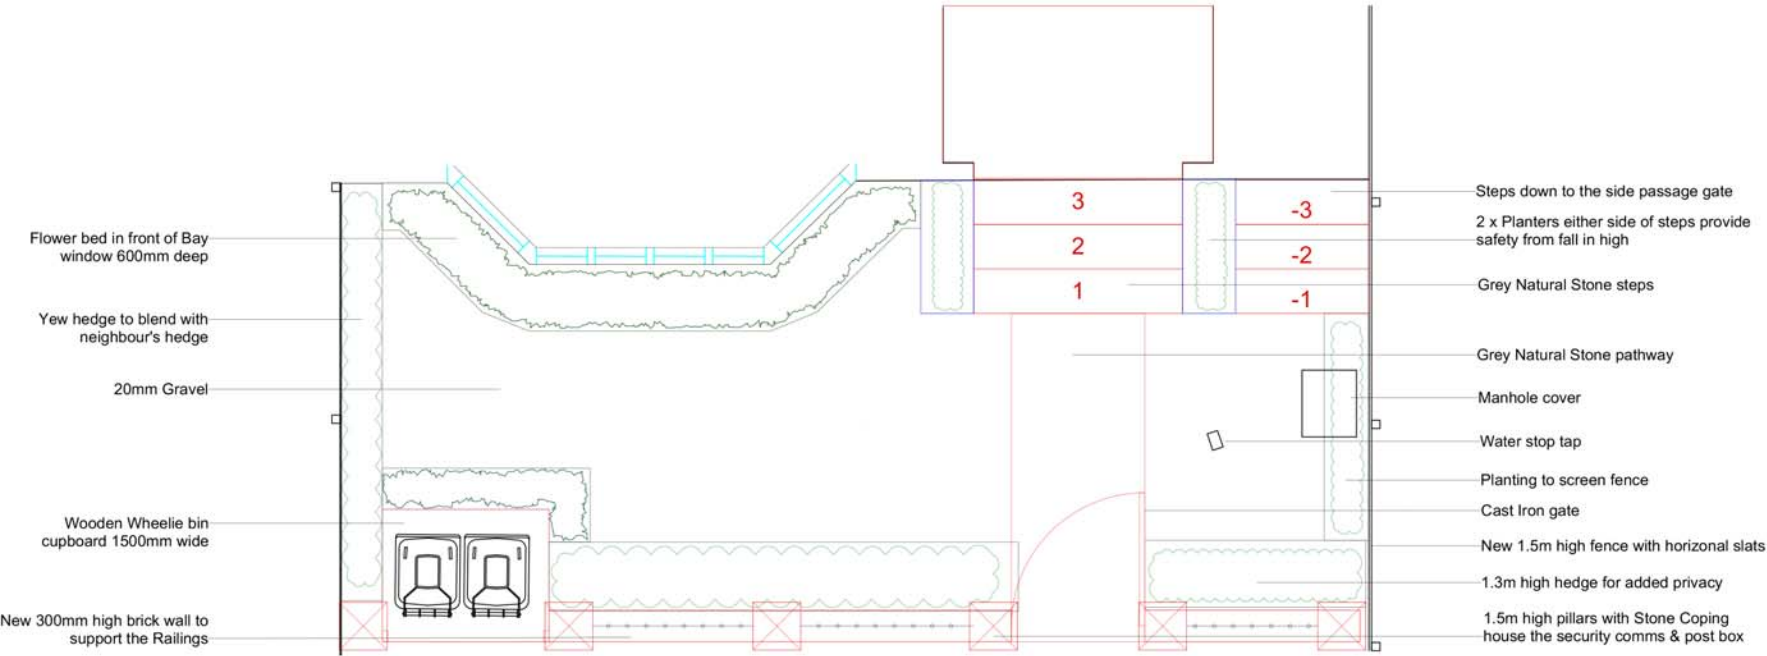

Scale 1:50



Ginger Landscape  
11 Kidderpore Gardens  
Bristol, Avon, England  
T: 01753 645153  
E: info@gingerlandscape.co.uk  
W: www.gingerlandscape.co.uk

PROJECT	11 Kidderpore Gardens		
DRAWING TITLE	Front Garden Proposed Plan		
DATE	June 2015	DRAWN	SG
SCALE	1:50 @ A3	CHECK	
STATUS	Planning		
JOB NO.	0134		
DRAWING NO.	L021	REVISION	B