




Plan
Scale 1-100 @ A1

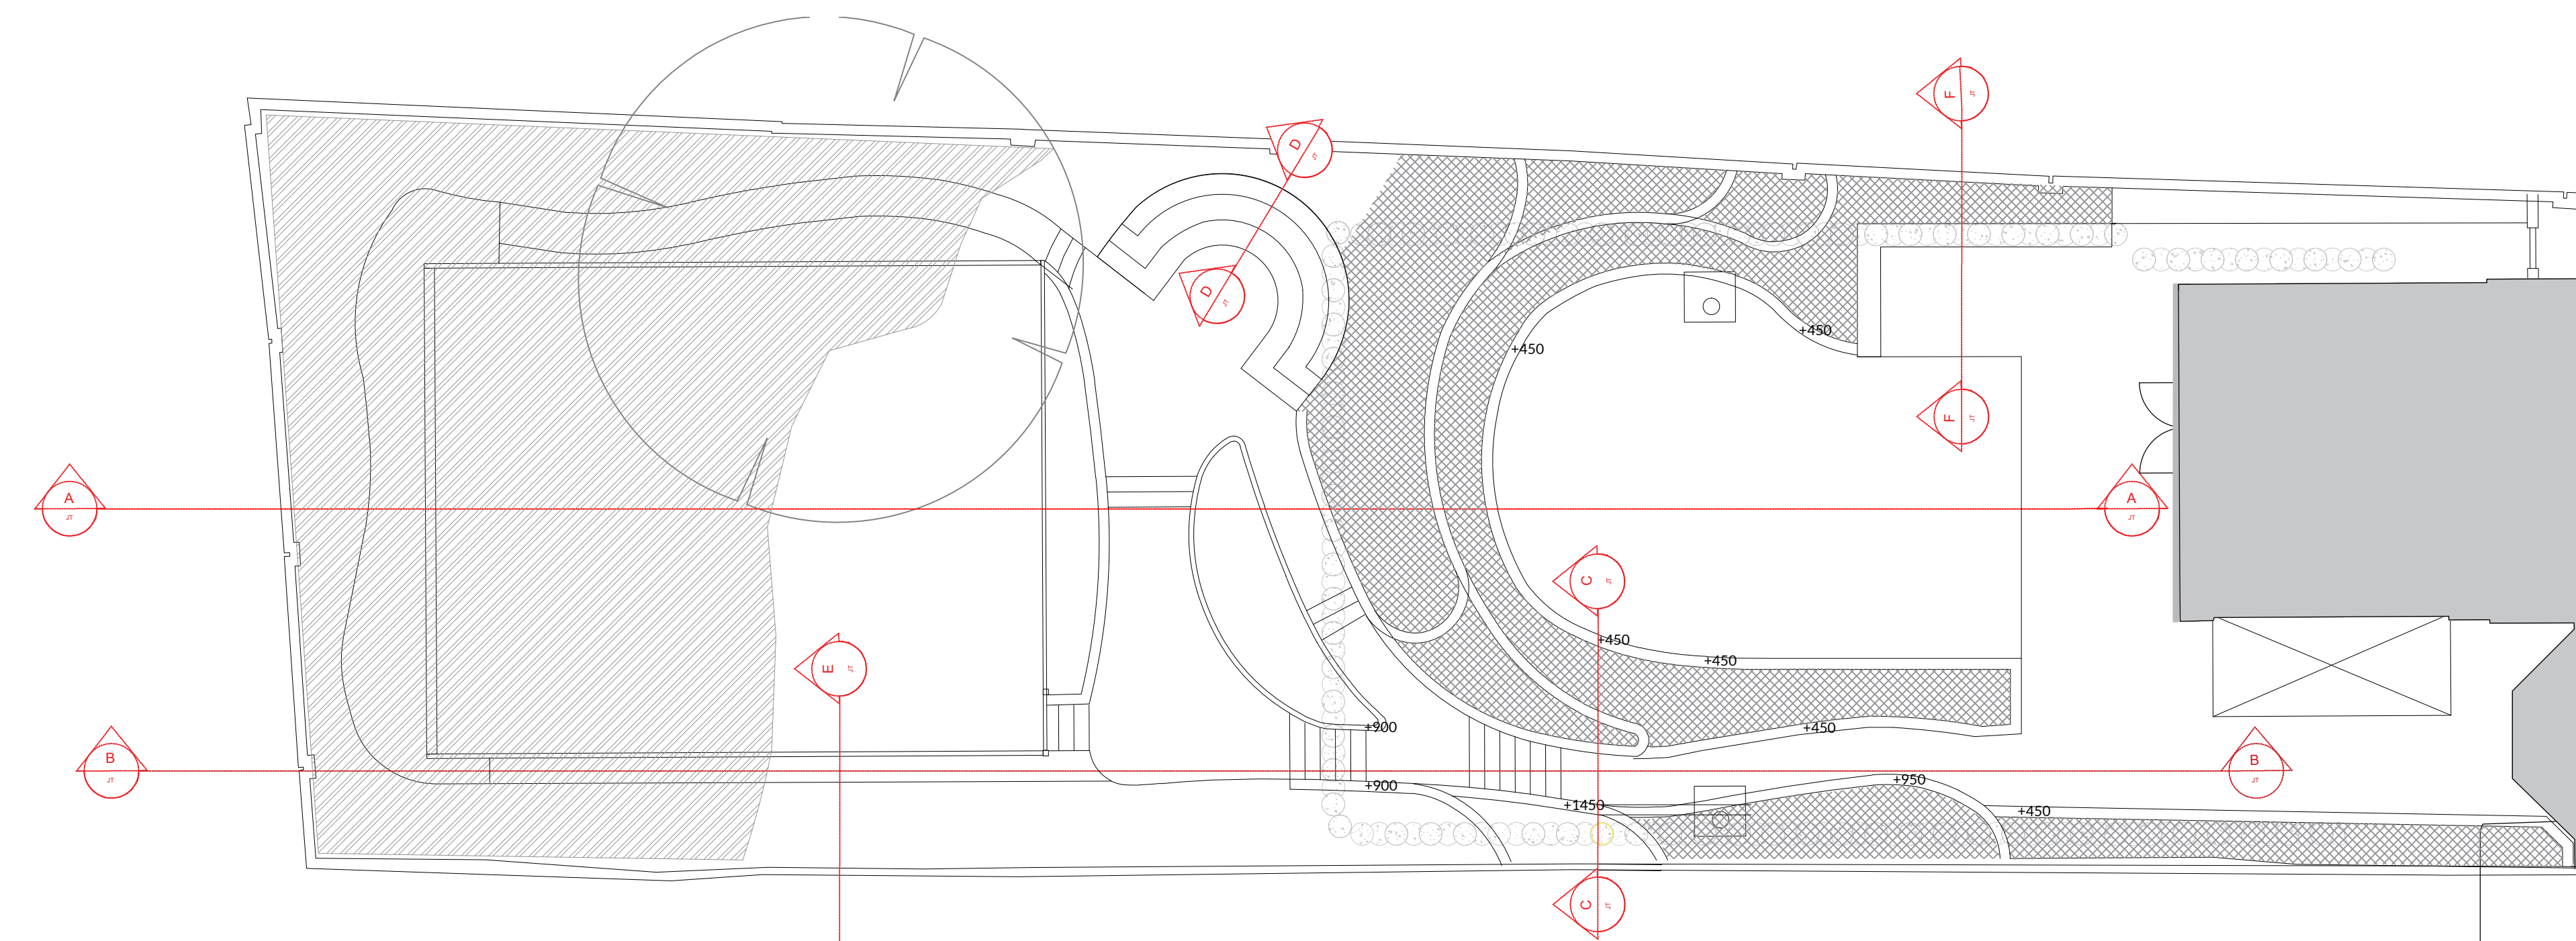


Section A,A
Scale 1-100 @ A1

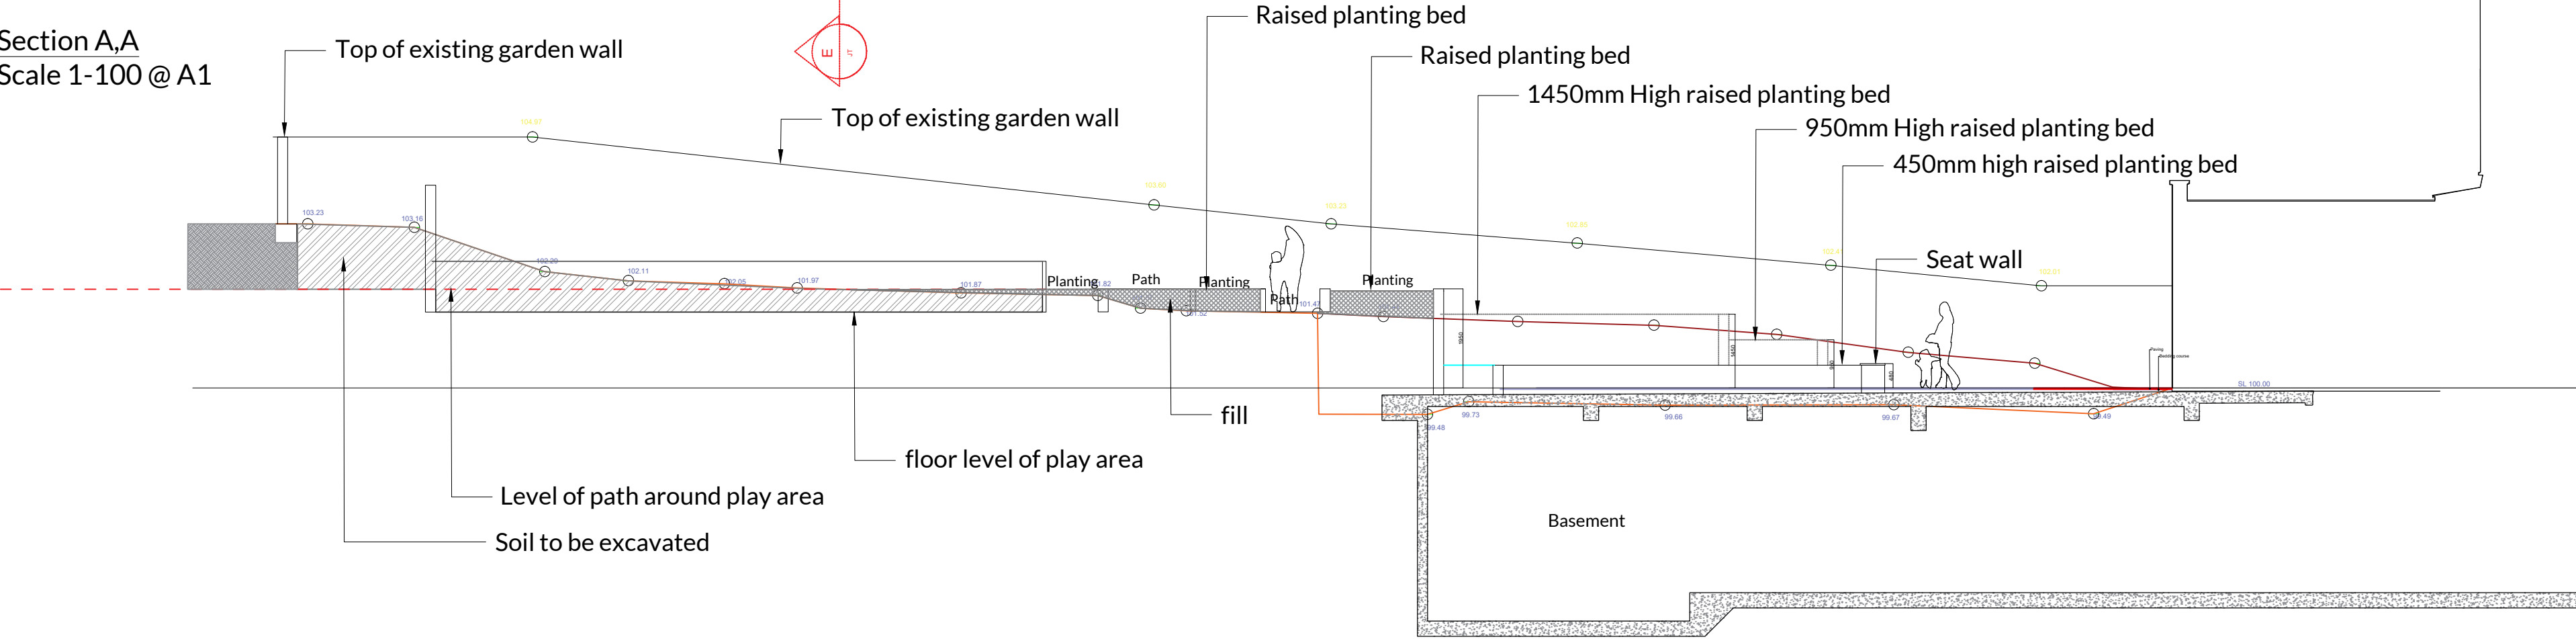


Section B,B
Scale 1-100 @ A1

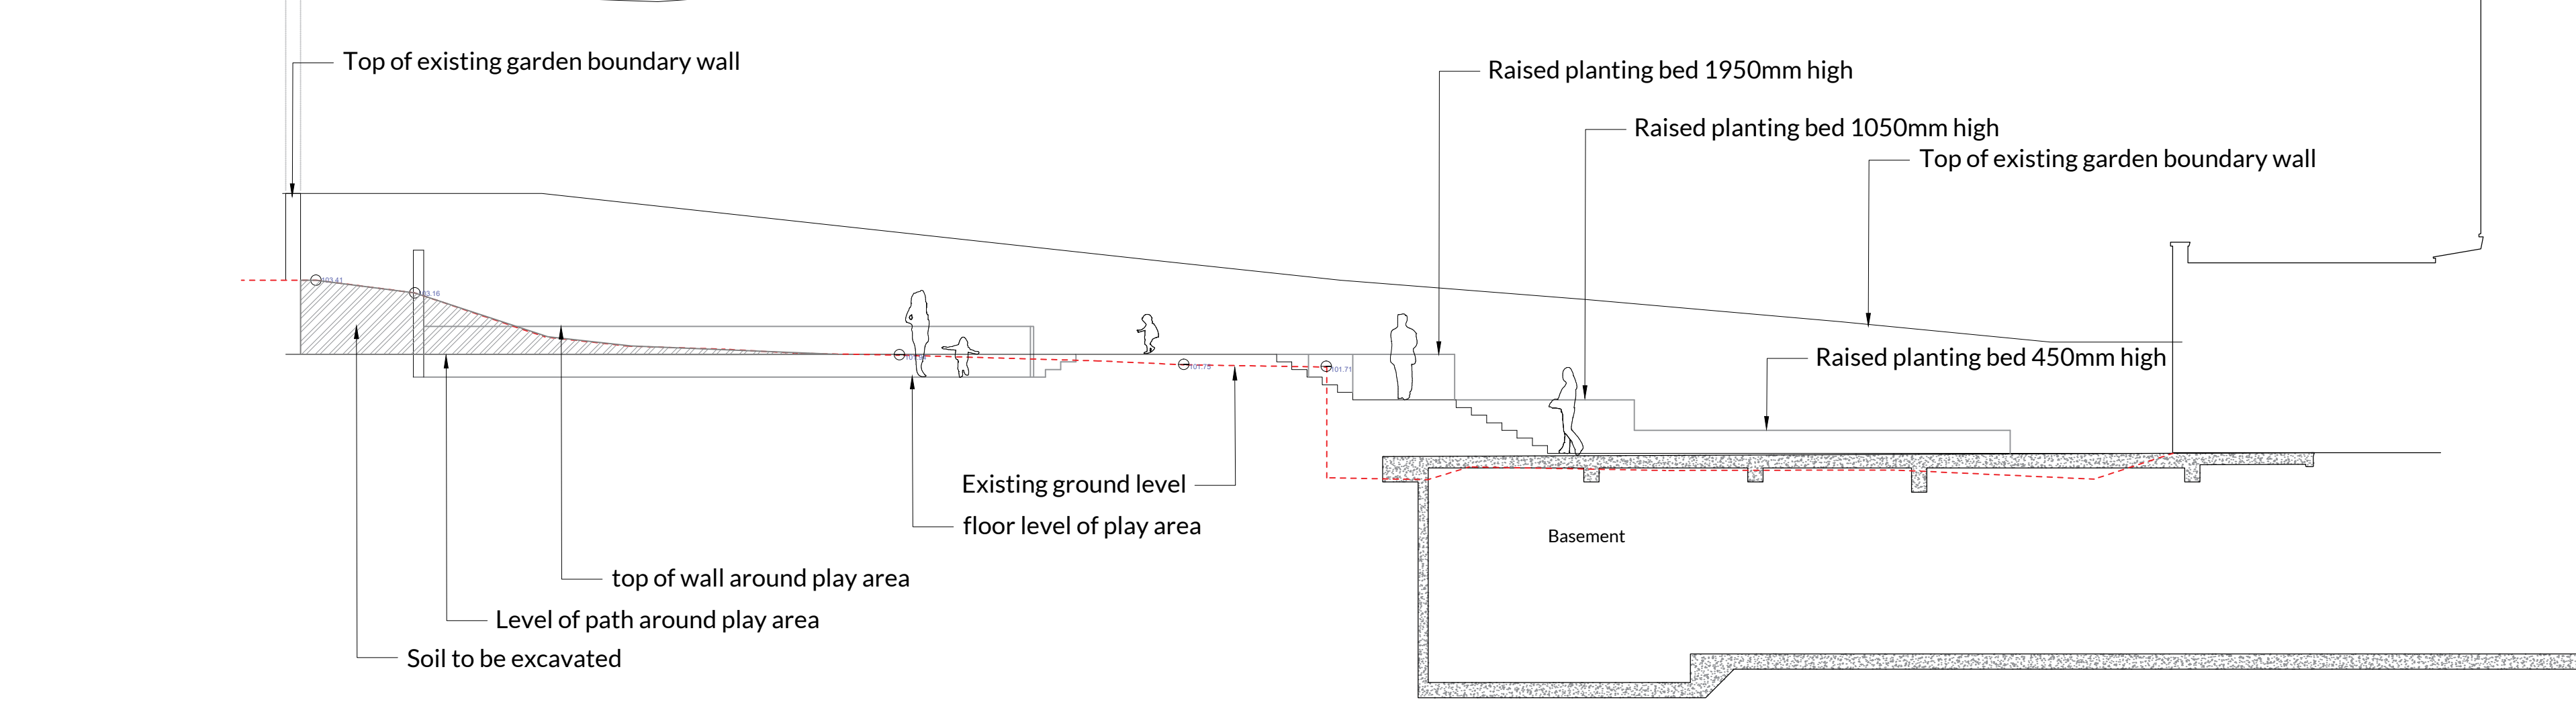

Do not scale off this drawing.
Work from the indicated dimensions only.
All site dimensions to be verified by Contractor and any discrepancies reported back to Designer.
All dimensions in millimeters, unless otherwise noted.
Structural stability of all items to be confirmed by Contractor.
Drawings represent design intent only.

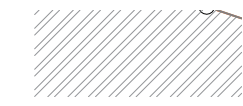- 

Areas to be excavated/graded
- 

Areas to be filled
(Lightweight topsoil mix and blended organic compost to be added/mixed into existing soil)

NOTE:
The new raised planting beds will be filled with a lightweight root zone soil mix, combined with organic compost and a layer of washed sand to facilitate good drainage.
Excavated material that includes non organic matter or roots, rocks or other debris is not to be used for filling new planting beds.

D	20/07/16	Supplied for Planning	J.T
C	15/03/16	Supplied for Planning	J.T
B	26/02/16	Supplied for Planning	J.T
A	23/02/16	Supplied for Planning	J.T
DATE		DESCRIPTION	BY

REVISIONS

Jo Thompson

LANDSCAPE & GARDEN DESIGN

10 Church Street
Ticehurst
East Sussex TN5 7AH

01580 201179

CLIENT

Amanda Rudman and Dominic Shorthouse

PROJECT

4 Wedderburn Road London NW3

DRAWING TITLE

Sections/Excavation

Scale 1-100 @ A1	DATE 06/11/15	DRAWN JT	Check JT/SC
------------------	------------------	-------------	----------------

DRAWING No. JT-WE-1153-01- sheet 4	REV. D
---------------------------------------	-----------