



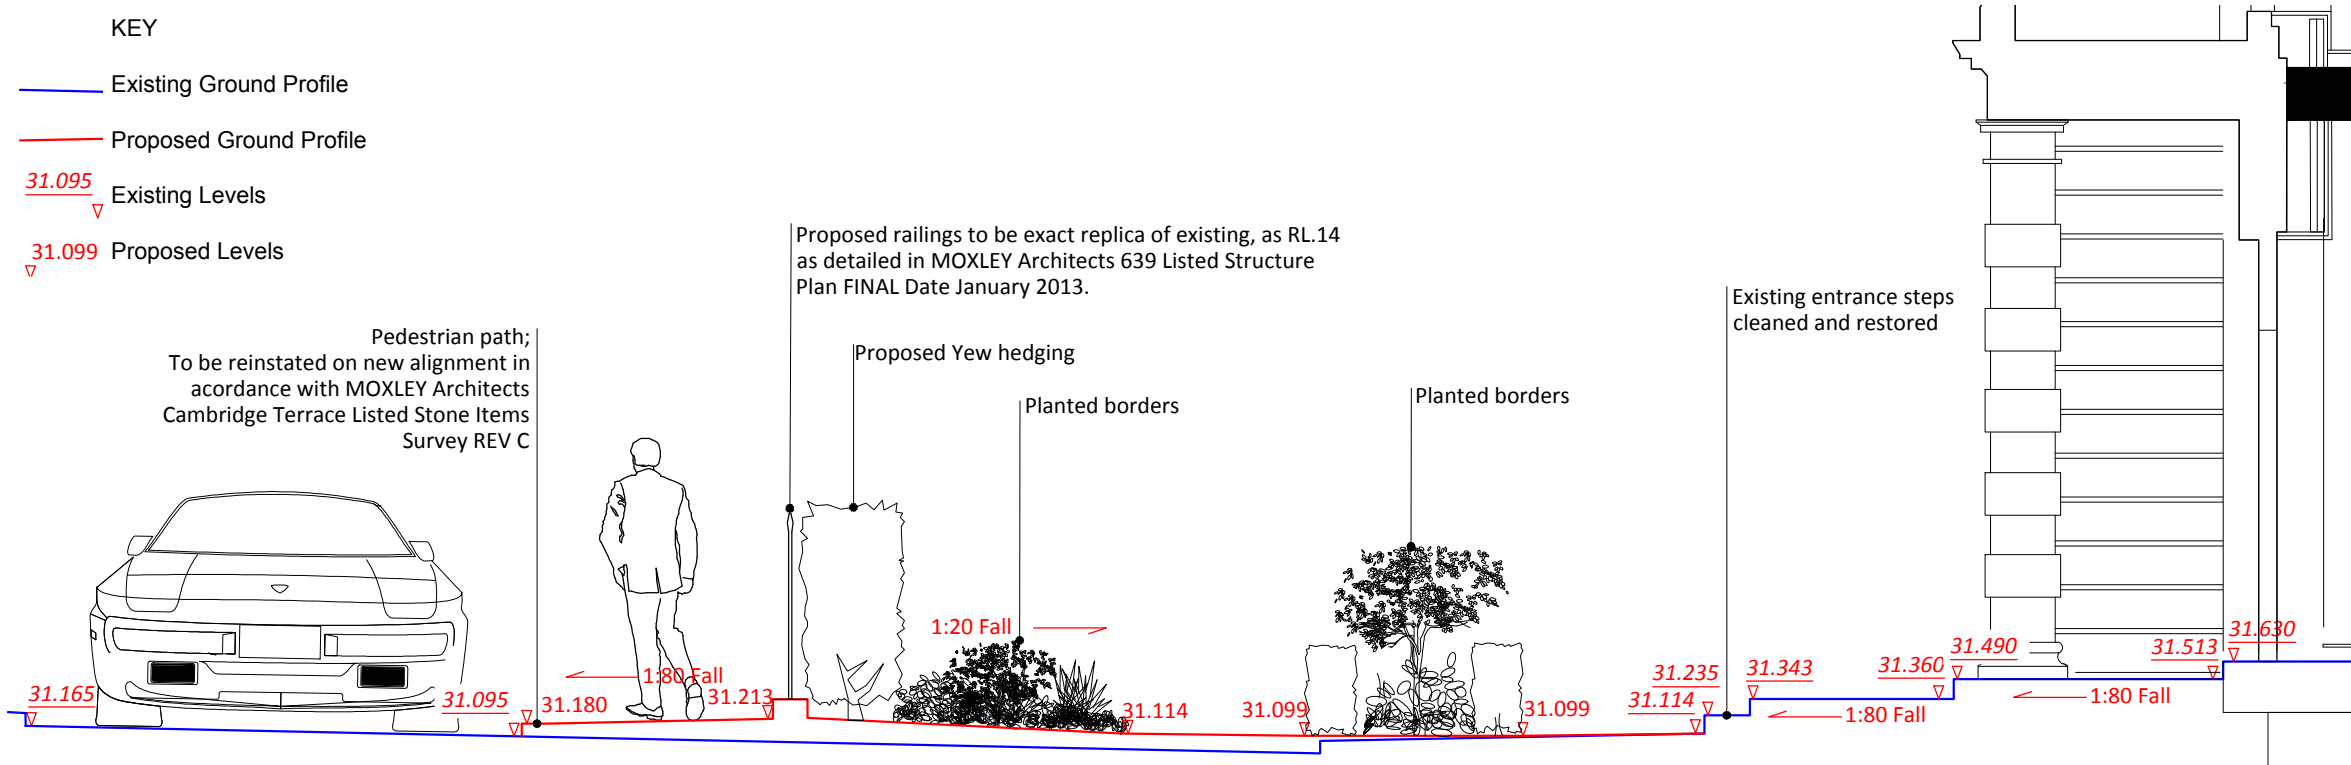


SECTION A-A; Entrance through to Street looking East - Existing and proposed ground profile
Scale 1:50 @ A3

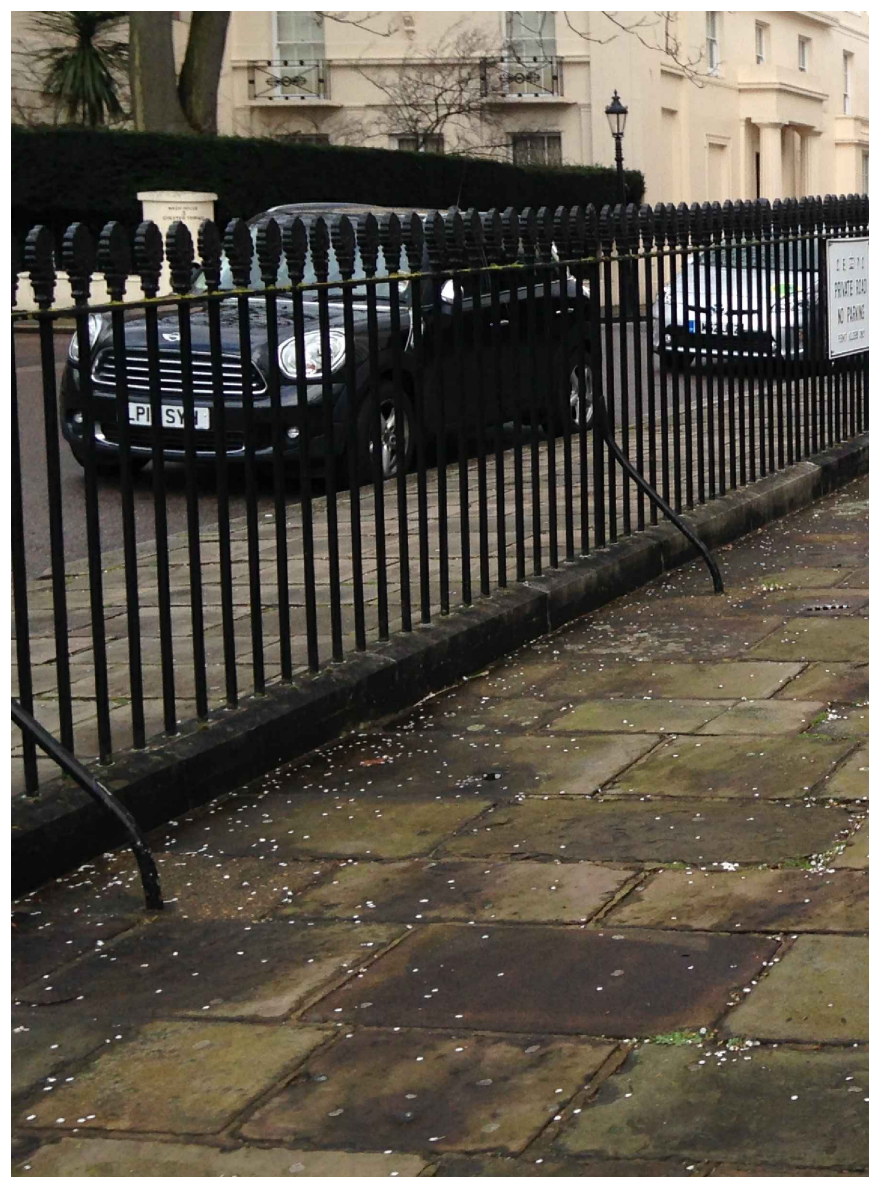

D-1 Photograph of RL.14 plain rounded uprights with palm leaf heads and single horizontal cross rail



D-2 Photograph of plain rounded uprights, lead welded into predrilled stone plinth

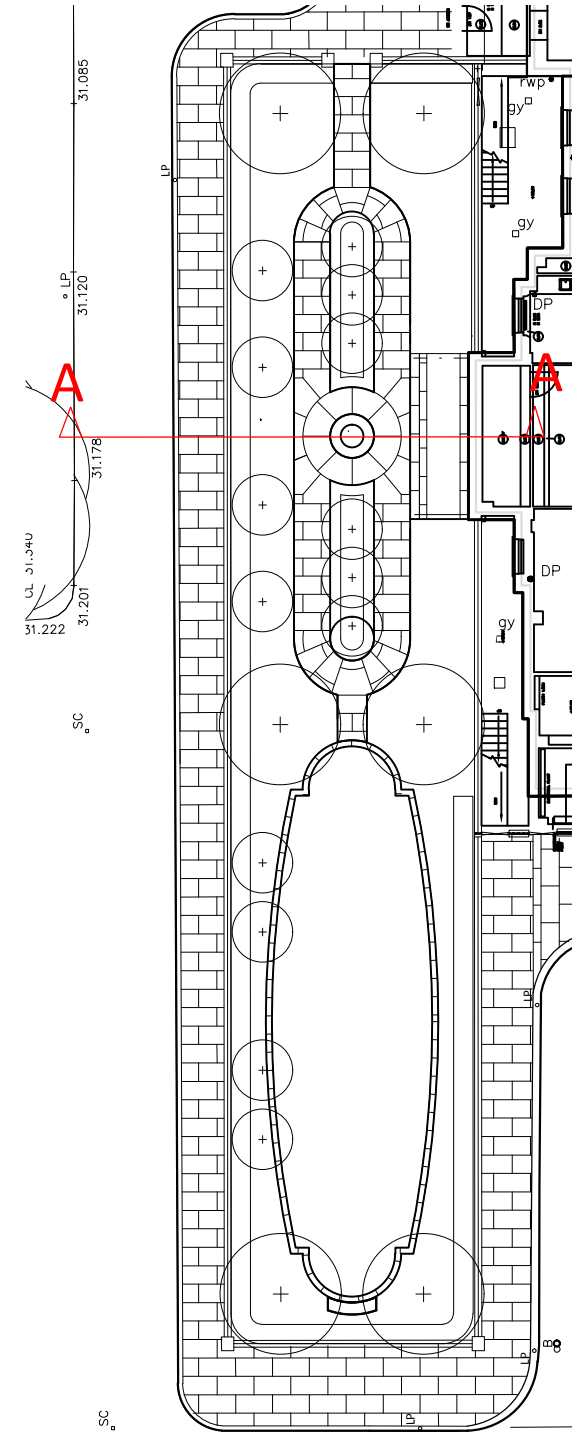

LOCATION PLAN
Scale 1:250 @ A3

PROJECT QUAD

Client:

Drawing: 622.02 (SC) 001 Section A-A

Project No: 622.02

Drawing No: 622.02 (SC) 001 Rev: P2

Scale: Various@A3 Drawn: RJH

Date: June 2016 Checked:

Robert Myers Associates
Landscape Architecture

Hergest Estate Office, Ridgebourne Road, Kingston, Herefordshire, HR5 3EG

Tel: +44 (0) 1544 232 035
Fax: +44 (0) 1544 232 031
mail@robertmyers-associates.co.uk
www.robertmyers-associates.co.uk

DO NOT SCALE FROM THIS DRAWING
© Robert Myers Associates