
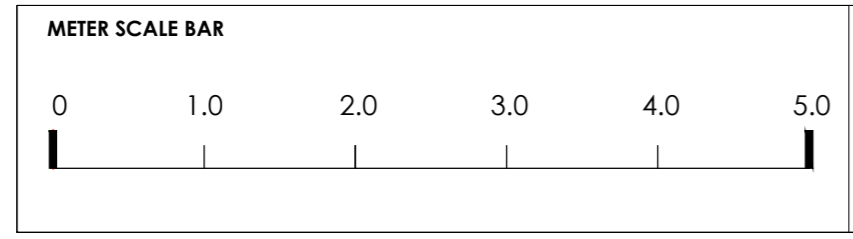


11A
PROPOSED PLAN OF EXTENSION 1:50

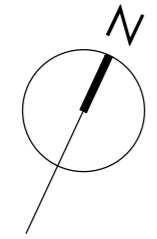

PROJECT ADDRESS 30 ORNAN ROAD
 DRAWING TITLE PROPOSED PLAN OF EXTENSION
 DRAWN BY ATHINA SALLAM RIBA PART II

DATE 29/07/2016
 FORMAT A2
 SCALE 1:50

TITLE
 PROPOSED PLAN OF EXTENSION
 DRAWING NO. 11A

APPLICANT Andrew & Alexandra Maurice
 30 Ornan Road
 NW3 4QB
 LONDON