

Store Name: Camden Parkway
Store No: 4031
Store Type: On the Go - Premium
Programme: Roll back
Address: 73-74 Parkway
Camden Town
London
NW1 7AH
CAD ref: P1F7M5 (2014)

Revision:

05/04/16 - KA - Original Scheme

delivering
branded
environments™

futurama

Telephone:
0113 270 5595
Facsimile:
0113 277 1143
E-mail:
postbox@futurama.ltd.uk

Olympia House
Lockwood Court
Middleton Grove
Leeds
LS11 5TY
United Kingdom



Existing - Elevation 1

Telephone:
0113 270 5595
Facsimile:
0113 277 1143
E-mail:
postbox@futura.ma.ltd.uk

Olympia House
Lockwood Court
Middleton Grove
Leeds
LS11 5TY
United Kingdom

delivering
branded
environments™






Photos of store

Telephone:
0113 270 5595
Facsimile:
0113 277 1143
E-mail:
postbox@futura.ltd.uk

Olympia House
Lockwood Court
Middleton Grove
Leeds
LS11 5TY
United Kingdom

delivering
branded
environments™



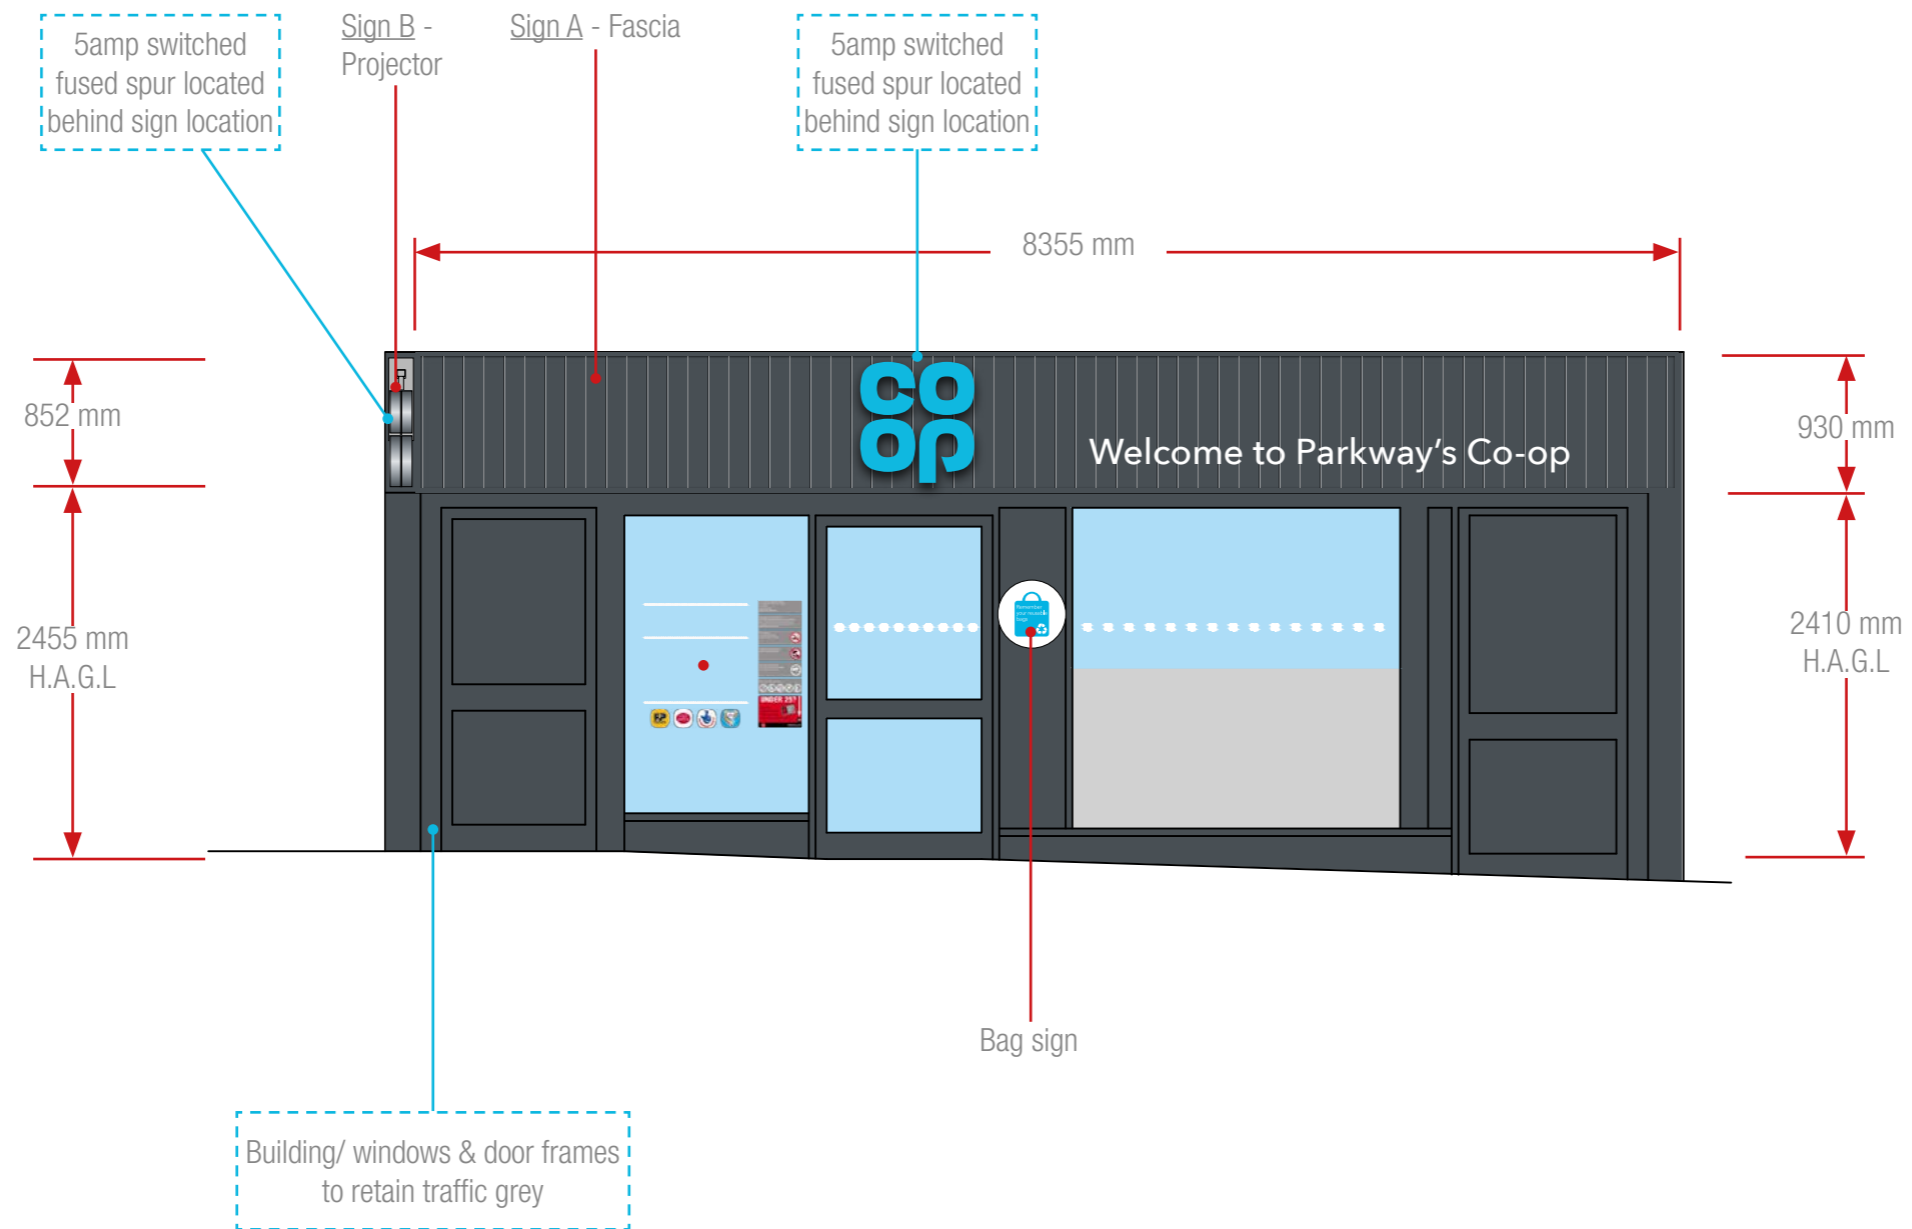

Proposed Elevation 1
Scale 1:50 @A3

Key:

Actions to be carried out by others
New sign references/ general notes



Telephone:
0113 270 5595
Facsimile:
0113 277 1143
E-mail:
postbox@futura.com

Olympia House
Lockwood Court
Middleton Grove
Leeds
LS11 5TY
United Kingdom

delivering
branded™
environments





Sign A Specifications:

Fascia
Aluminium slat fascia to suit site conditions.


Fascia constructed from individual Aluminium extrusions. Perimeter support extrusion fixed to the building substrate with suitable fixings, Aluminium vertical slats mounted and fixed to the support extrusion and trimmed around the perimeter with a chamfered trim.

Slat and trim to be finished Dark Grey Wood effect:
Decoral powder coating: 8G-940-A005 (lab code FP 714/38)
Decoral sublimatic Film: 2217/19 L.
(CFP-EX-I/M & CFP-EX-G/DG & CFP-EX-H/DG & CFP-EX-A/DG)


Logo
800mm Single sided built up logo.(CFP-L-WM0800-WM/B)
Steel mounting plate with individual built-up internally illuminated letters.Mounting plate to be 3mm Mild Steel fixed to building substrate with brass locator fixings.

3D built-up letters to have aluminium sides, 50mm deep with 5mm Co-op BLUE acrylic faces. All visible edges, aluminium returns & mounting plate to be finished Silver RAL 9006 60% gloss. Internally illuminated by white LEDs.

Letters
"Welcome to Camden Parkway's Co-op" 234mm to match 800mm logo to be from 5mm WHITE Perspex 069 Acrylic on locator snap fixings.
(CFP-WL0800-A/W)

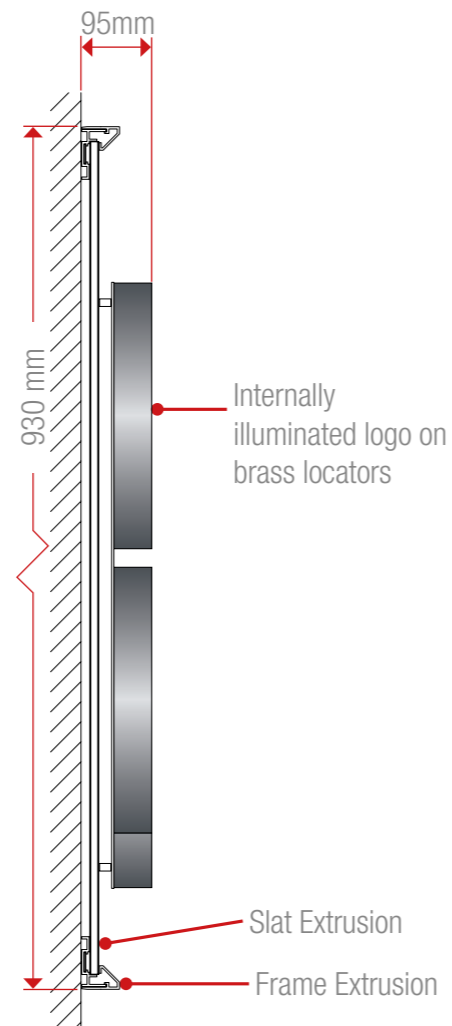

Logo Cross Section
Scale 1:10 @A3

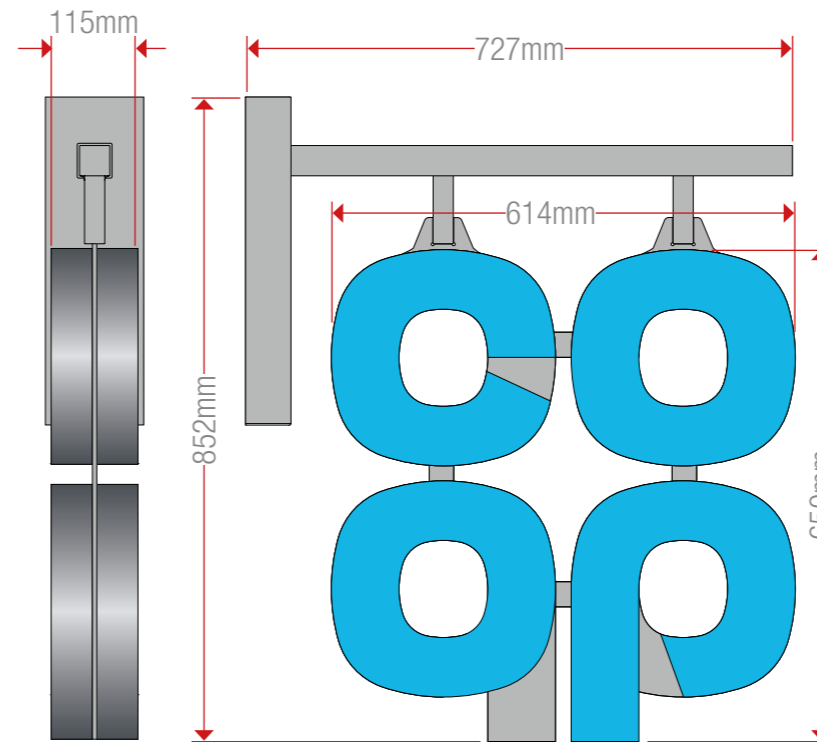


Size 2 - 650mm
Scale 1:10

Sign B Specifications:

Projection sign size 2 (650mm) Internally Illuminated built up letters on both sides. Individual 3D letters constructed from silver aluminium side returns and Co-op BLUE acrylic faces - faces only to illuminate.

Fully welded 5mm Mild Steel wall mounting plate and support frame. Profile cut logo mounting plate from 5mm Mild Steel, welded to the hanging tubes. All visible steel work to be finished silver to match RAL 9006 60% gloss. (CFP-P-FF0650/B).

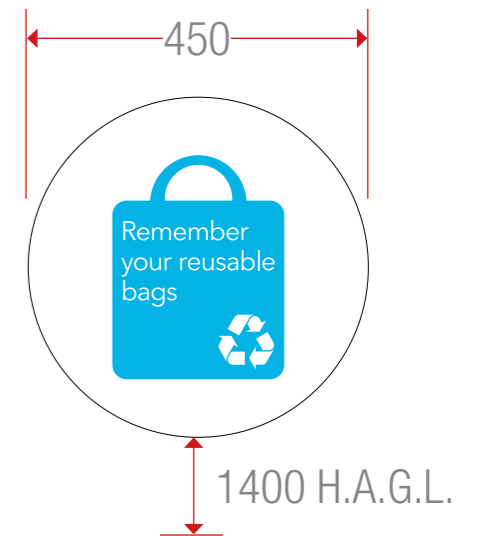

Sign C - Scale 1:10

450mm dia. Circular parking icon "Remember your reusable bags"
Flat aluminium panel with applied vinyl display, anti-graffiti lacquered, rounded corners. Non-illuminated.
(CFP-CP-WM-0450-I002)



Collections

Telephone:
0113 270 5595
Facsimile:
0113 277 1143
E-mail:
postbox@futurama.ltd.uk

Olympia House
Lockwood Court
Middleton Grove
Leeds
LS11 5TY
United Kingdom

delivering
branded
environments™





Proposed Site Plan
Scale: NTS

* 3rd party signs to remain in current locations

Key

Co-op signs
3rd party signs



Telephone:
0113 270 5595
Facsimile:
0113 277 1143
E-mail:
postbox@futura.ltd.uk

Olympia House
Lockwood Court
Middleton Grove
Leeds
LS11 5TY
United Kingdom

delivering
branded
environments™





Wall render
Colour: Traffic grey
Condition: Good
Action: Touch up

Stall Riser
Colour: Traffic grey
Condition: Good
Action: Touch up

Stall Riser
Colour: Traffic grey
Condition: Good
Action: Touch up

Window frames
Colour: Traffic grey
Condition: Good
Action: Touch up



Drop box
Colour: Traffic grey
Condition: Good
Action: N/R

Door frame
Colour: Traffic grey
Condition: Good
Action: Remove stickers



Roll back painting requirements

General Note: Traffic grey render condition: Good - Touch ups may be required

Telephone:
0113 270 5595
Facsimile:
0113 277 1143
E-mail:
postbox@futura.com

Olympia House
Lockwood Court
Middleton Grove
Leeds
LS11 5TY
United Kingdom

delivering
branded
environments™

