



Section AA




Elevation A

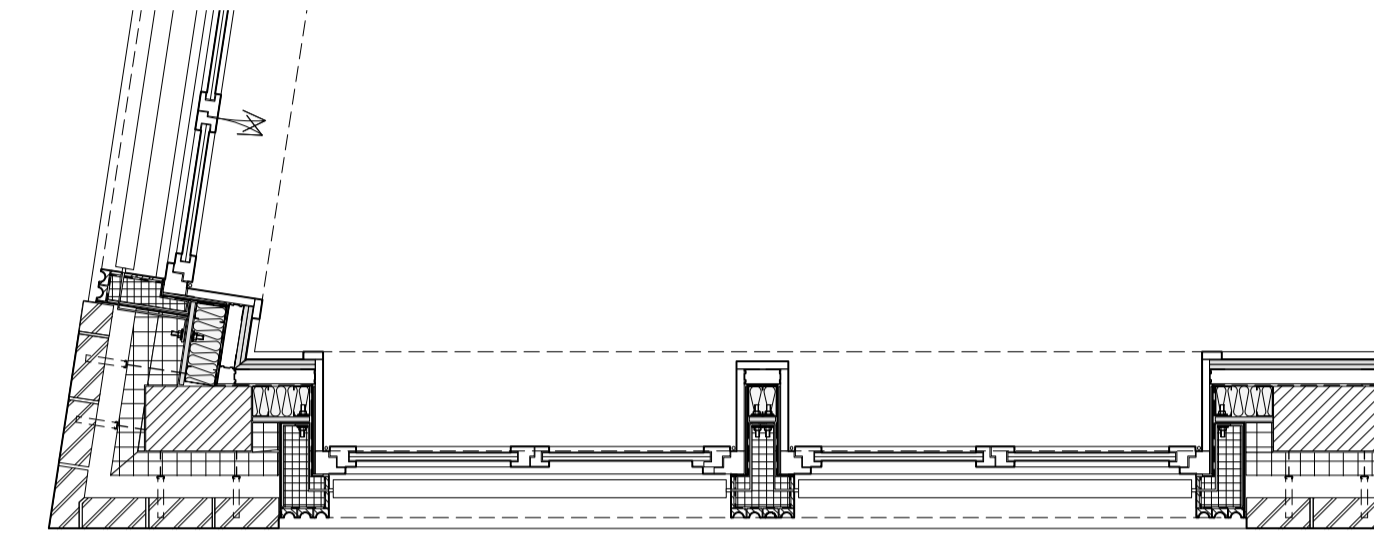

Window type A

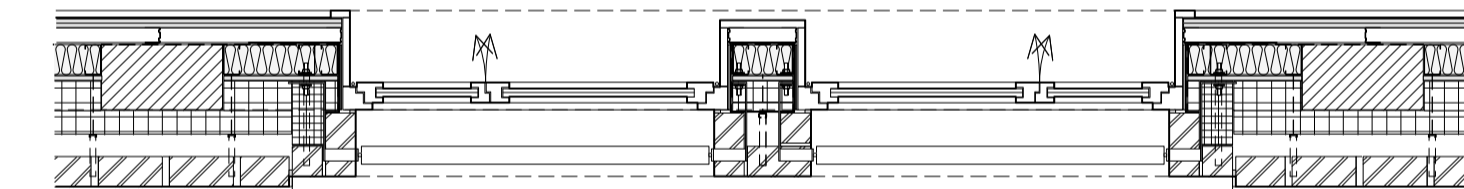

Window type B

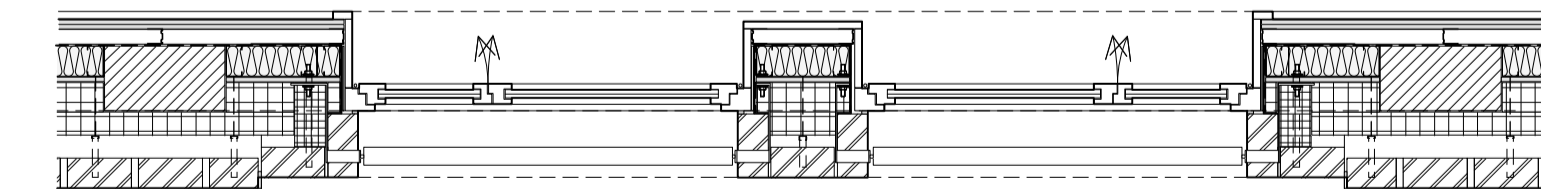

Window type C

Sergison Bates architects ^{LLP}
Detail facade

Fitzjohns Avenue, NW3
Stage C Documents

Architects	Date	Scale
Sergison Bates architects	15/12/14	1:25@A1
34 Clerkenwell Close		1:50@A3
London EC1R 0AU		
United Kingdom		
Tel +44 (0)20 7255 1564		
e-mail studio		
@sergisonbates.co.uk		

276/4400a

Revision
A 27/07/16 General Update

Do not scale from this drawing
All dimensions to be verified on site
Limited Liability Partnership Registered in England & Wales
No. OC317501 Registered office as above

Drawing may be scaled for planning purposes