


Site Location Plan

1 Earlham Street, London, WC2H 9LL

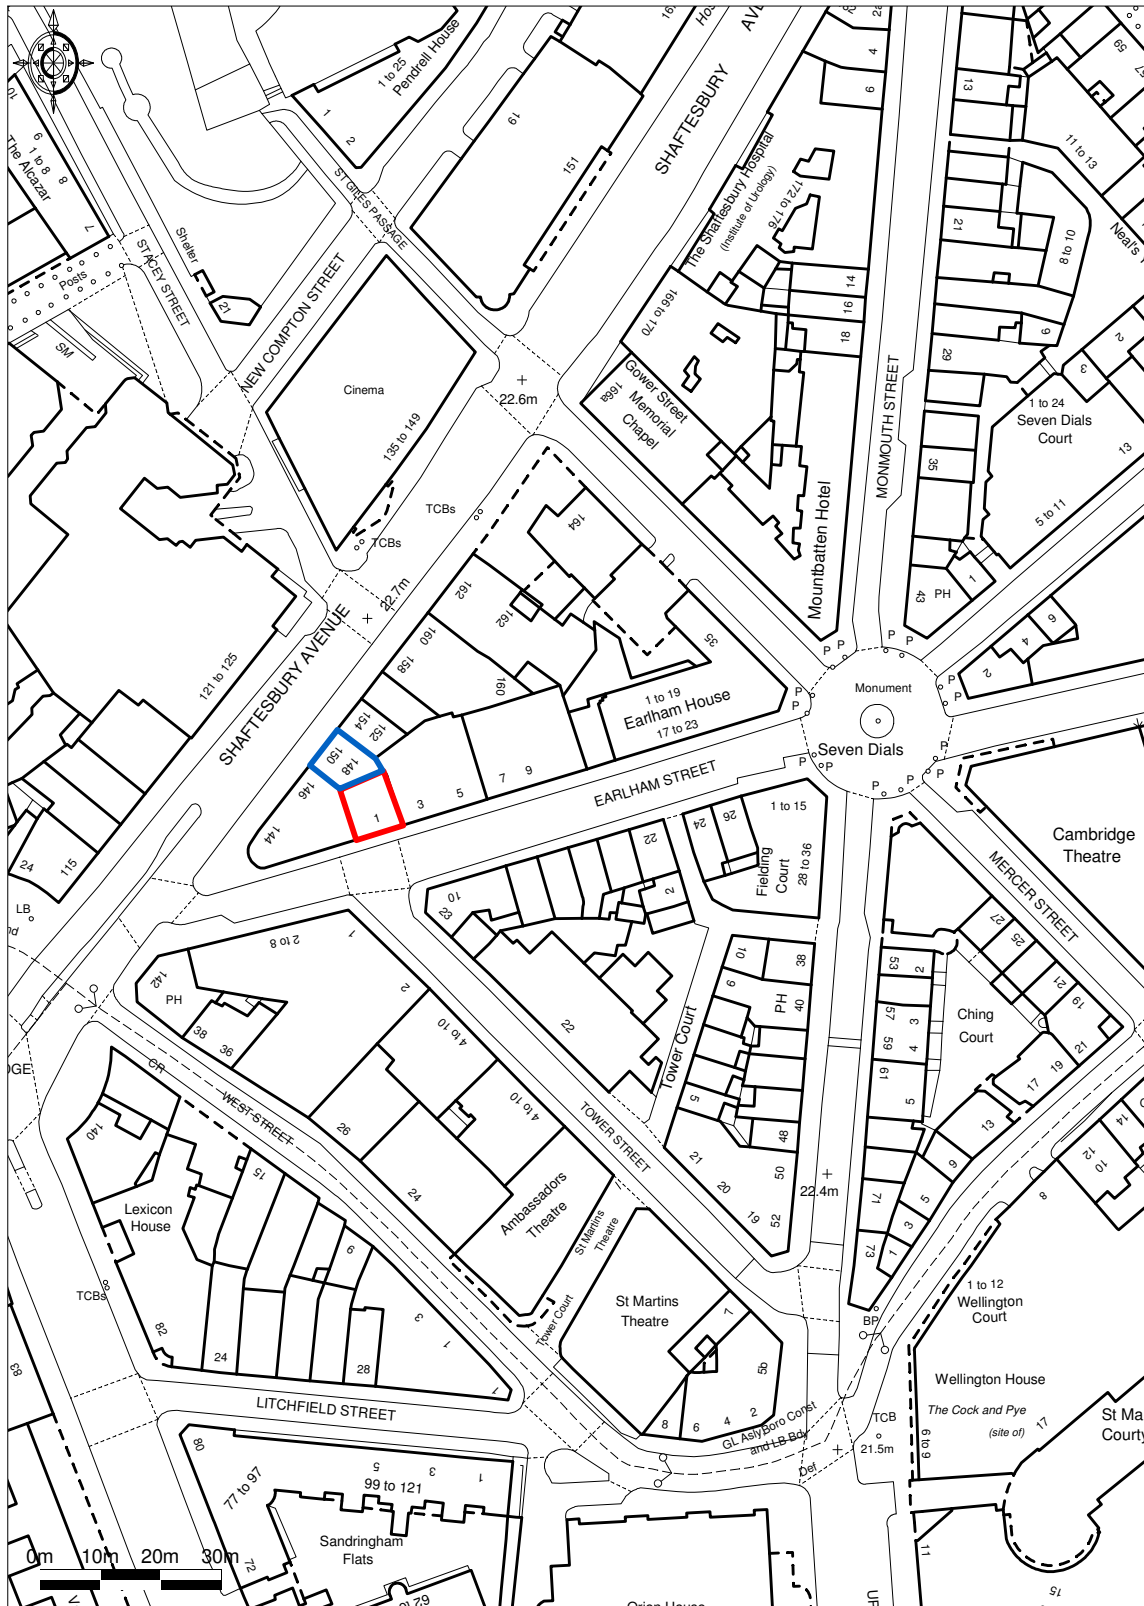

Ordnance Survey © Crown Copyright 2014. All rights reserved.
 Licence number 100022432. Plotted Scale - 1:1250



ROLFE JUDD LTD, OLD CHURCH COURT, CLAYLANDS ROAD, THE OVAL, LONDON SW8 1NZ