



ELEVATION AA

DATUM 94.00m.

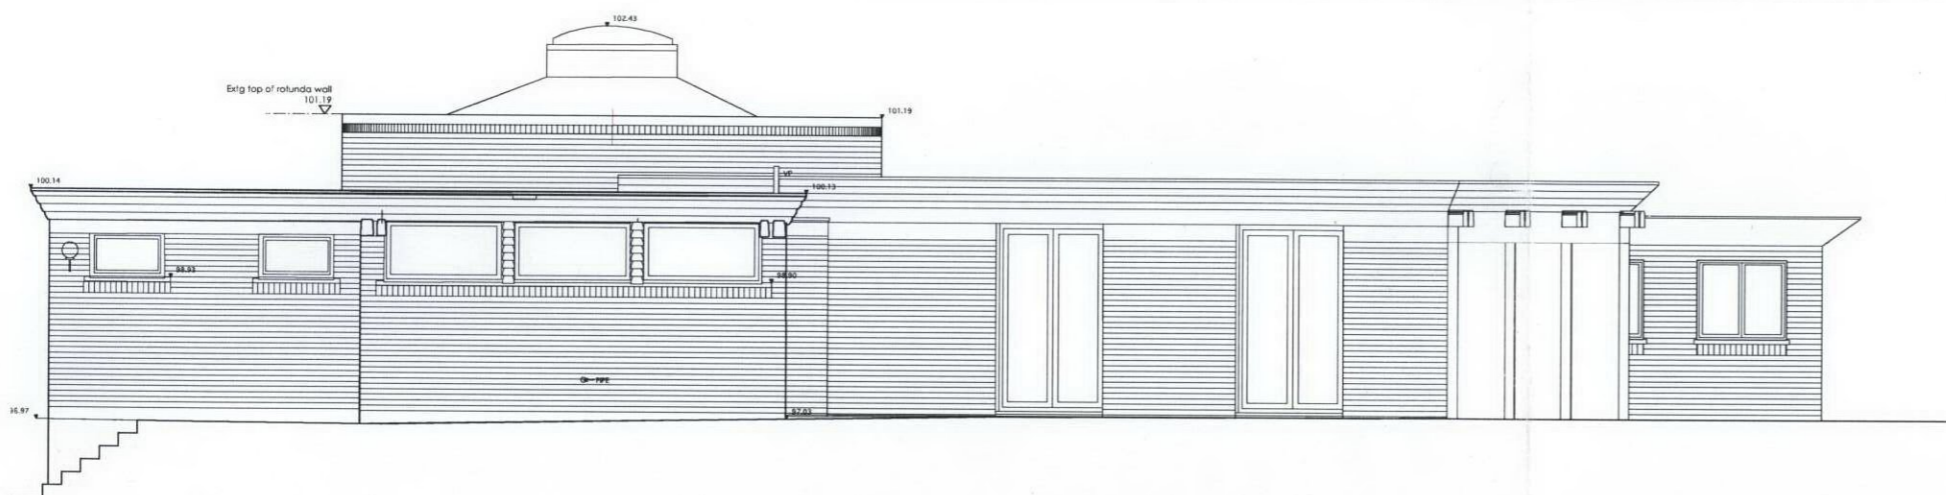


ELEVATION BB

DATUM 94.00m.

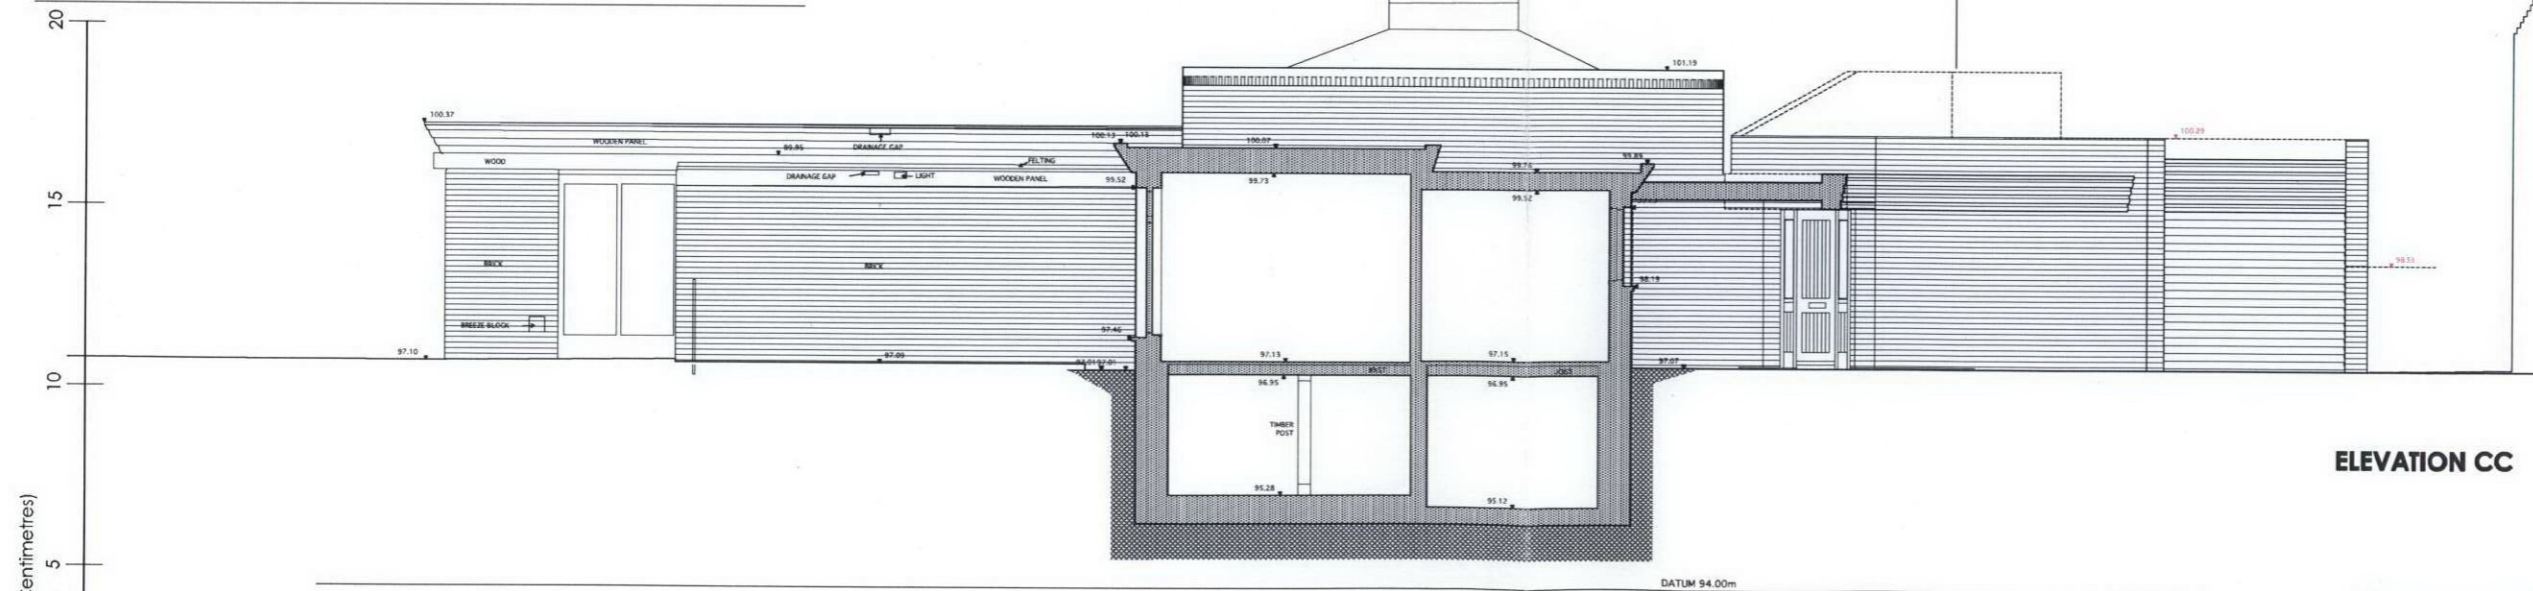

ELEVATION CC

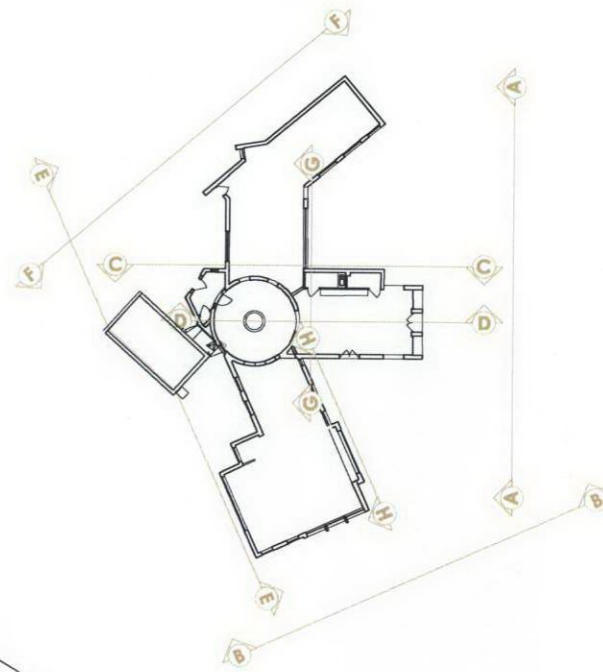

RECEIVED
03 AUG 2009

PLANNING ISSUE REV A: July 2009 Scale annotation amended

AP (a.) alan power (ARCHITECTS.) <small>Alan Power Architects Ltd 11 Nielden Road London W11 2EP Tel: 020 7229 9379 Fax: 020 7221 4172</small>	DRAWING EXTG ELEVS/SECTIONS AA, BB, CC	DRWG. N° 468/004
	PROJECT 22 FROGNAL WAY LONDON NW3	Rev. A
	CLIENT PERVAIZ NAVIEDE	Scale 1:100 @ A1 1:100 @ A3
		Date January 2009

A1 1:50 @ A1
1:100 @ A3

DO NOT SCALE FROM THIS DRAWING. ALL DIMENSIONS TO BE CHECKED ON SITE AND DISCREPANCIES REPORTED TO ARCHITECT