





ELEVATION FF


RECEIVED
U 3 AUG 2009

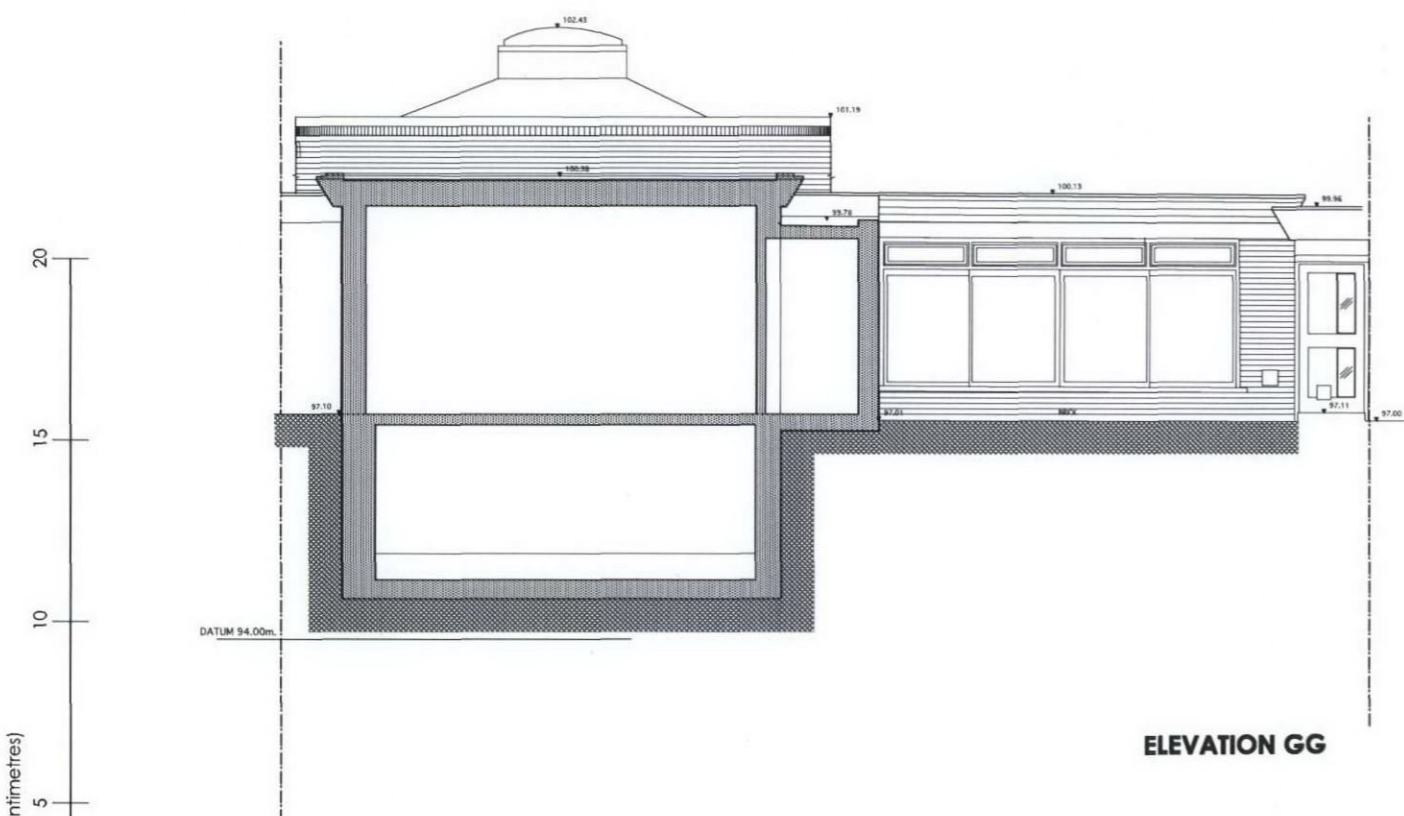

ELEVATION GG

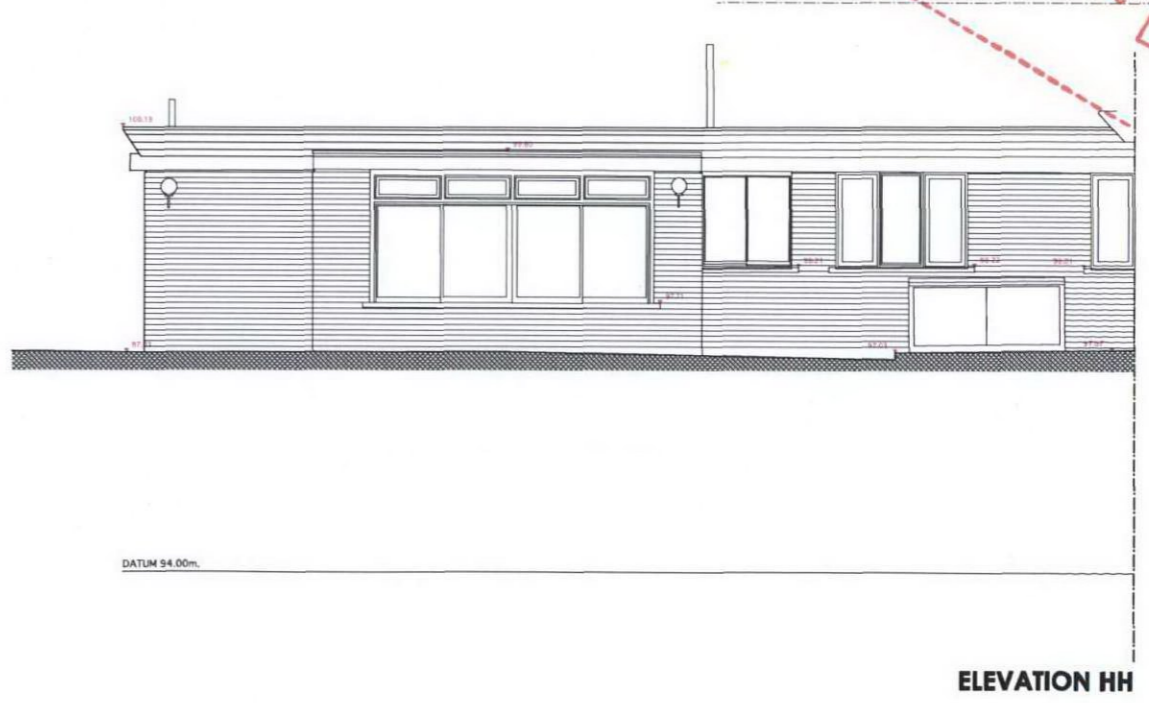

ELEVATION HH

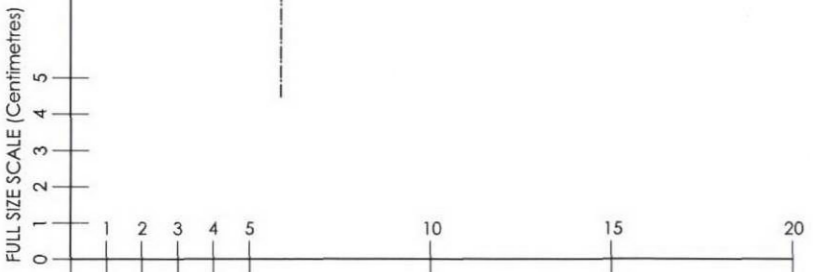

PLANNING ISSUE REV A: July 2009 Scale annotation amended

A1 1:50 @ A1
1:100 @ A3

	DRAWING	EXTG ELEVS/SECTIONS FF, GG, HH	DRWG. NO.	468/006
	PROJECT	22 FROGNAL WAY LONDON NW3	Rev.	A
	CLIENT	PERVAIZ NAVIEDE	Scale	1:50 @ A1 1:100 @ A3
			Date	January 2009

Alan Power Architects Ltd
11 Newbank Road London W11 2EP
Tel: 020 7229 9175 Fax: 020 7221 4172

DO NOT SCALE FROM THIS DRAWING. ALL DIMENSIONS TO BE CHECKED ON SITE AND DISCREPANCIES REPORTED TO ARCHITECT