


Existing Section A:
 Typical Section Through Shop Front
 Section Location As Noted On Drawing 1541-P-04

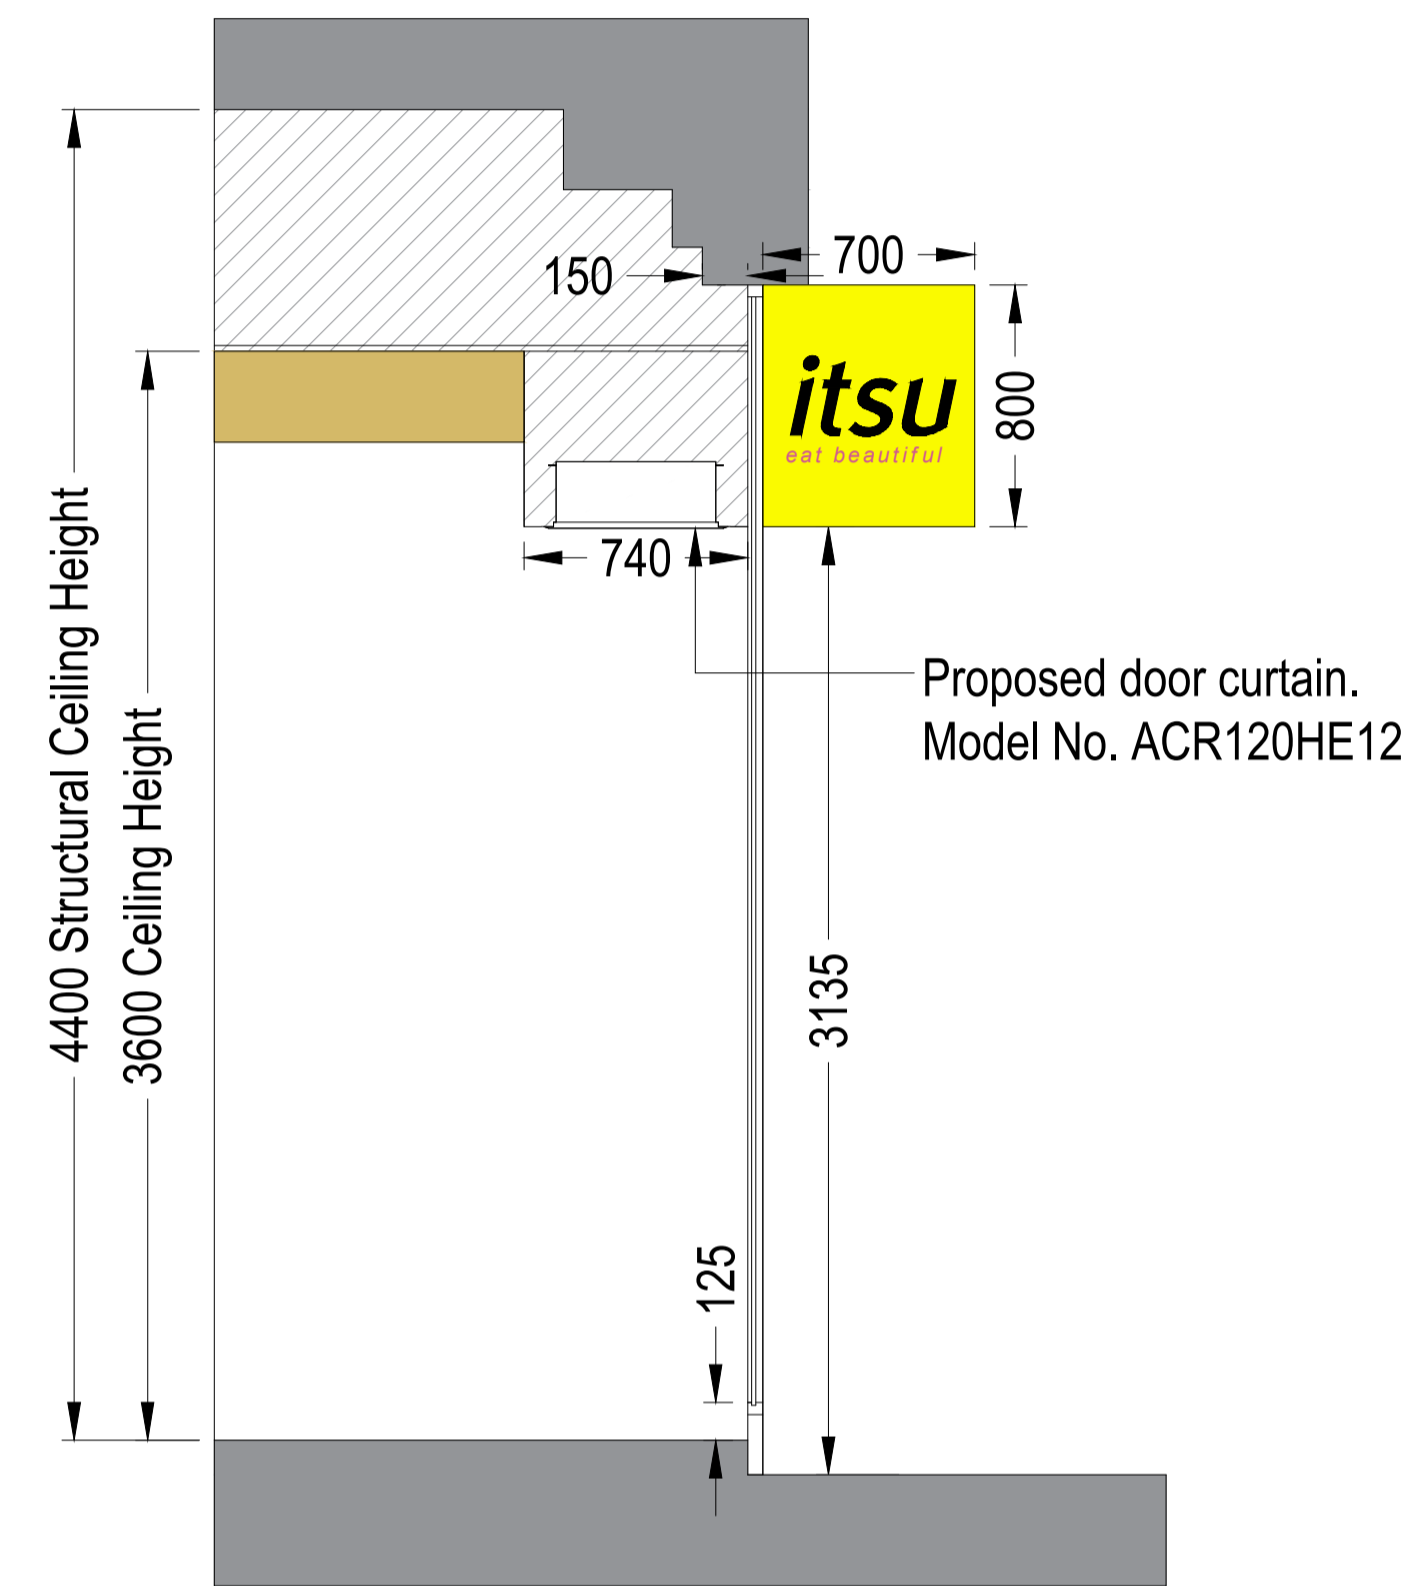

Proposed Section A:
 Typical Section Through Shop Front
 Section Location As Noted On Drawing 1541-P-04

PROJECT
 ITSU CAMDEN
 191-192 CAMDEN HIGH STREET
 LONDON
 NW1 7BT

DRAWING TITLE
 PROPOSED SHOP FRONT SECTION

PROJECT No.
 1541

SCALE
 1:25@A1


DRAWING No.
 1541-P-05

DRAWN BY
 GT

DATE
 14/06/2016

REV
 A

REV	DESCRIPTION	DATE	BY
-	Proposed Shop Front Section	20/05/2016	ITSU
A	Existing shopfront section added & proposed shop front section updated following site visit	14/06/2016	ITSU

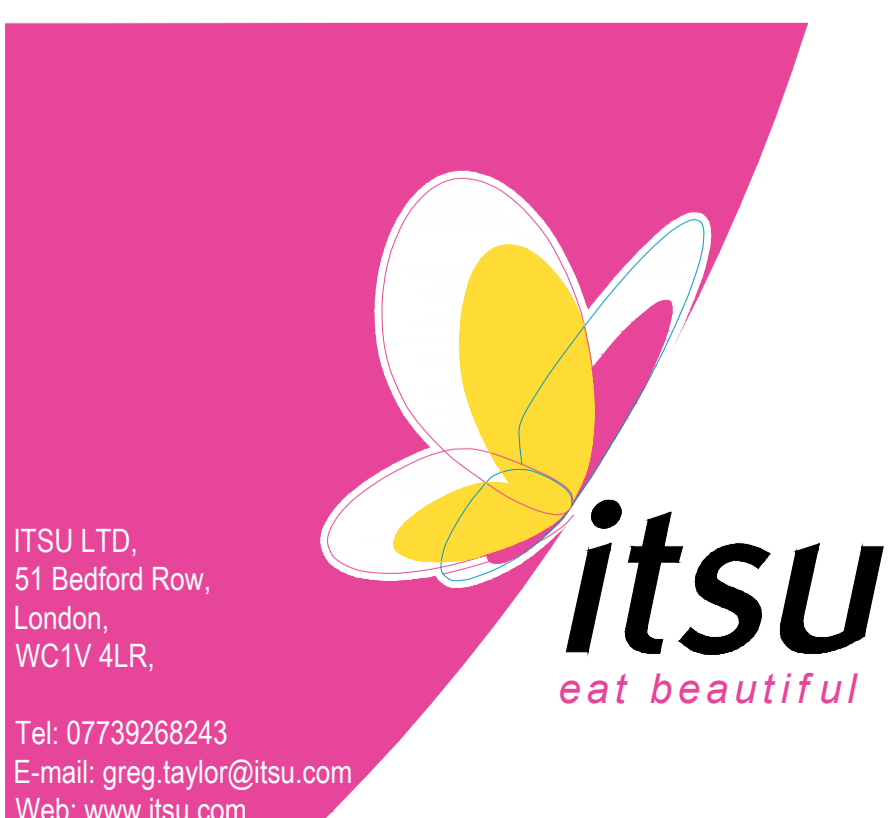

DRAWING STATUS
CONSTRUCTION

DO NOT SCALE FROM THIS DRAWING. THE AUTHOR OF THIS DRAWING TAKES NO RESPONSIBILITY FOR ANY DIMENSIONS OBTAINED BY MEASURING OR SCALING FROM THIS DRAWING AND NO RELIANCE MAY BE PLACED ON SUCH DIMENSIONS. ALL DIMENSIONS MUST BE CHECKED AND VERIFIED ON SITE BY THE CONTRACTOR BEFORE COMMENCING ANY WORK OR PRODUCING DRAWINGS. ITSU MUST BE NOTIFIED IMMEDIATELY OF ANY ERRORS OR DISCREPANCIES PRIOR TO THE COMMENCEMENT OF WORK.

THIS DRAWING AND ALL INFORMATION CONTAINED WITHIN IS THE SOLE PROPERTY OF ITSU LTD AND MAY NOT BE REPRODUCED IN WHOLE OR PART WITHOUT WRITTEN PERMISSION FROM ITSU LTD.