

NOTES:




PROPOSED BUILDING MASSING MODEL



EXISTING BUILDING MASSING MODEL



PROPOSED BUILDING MASSING MODEL

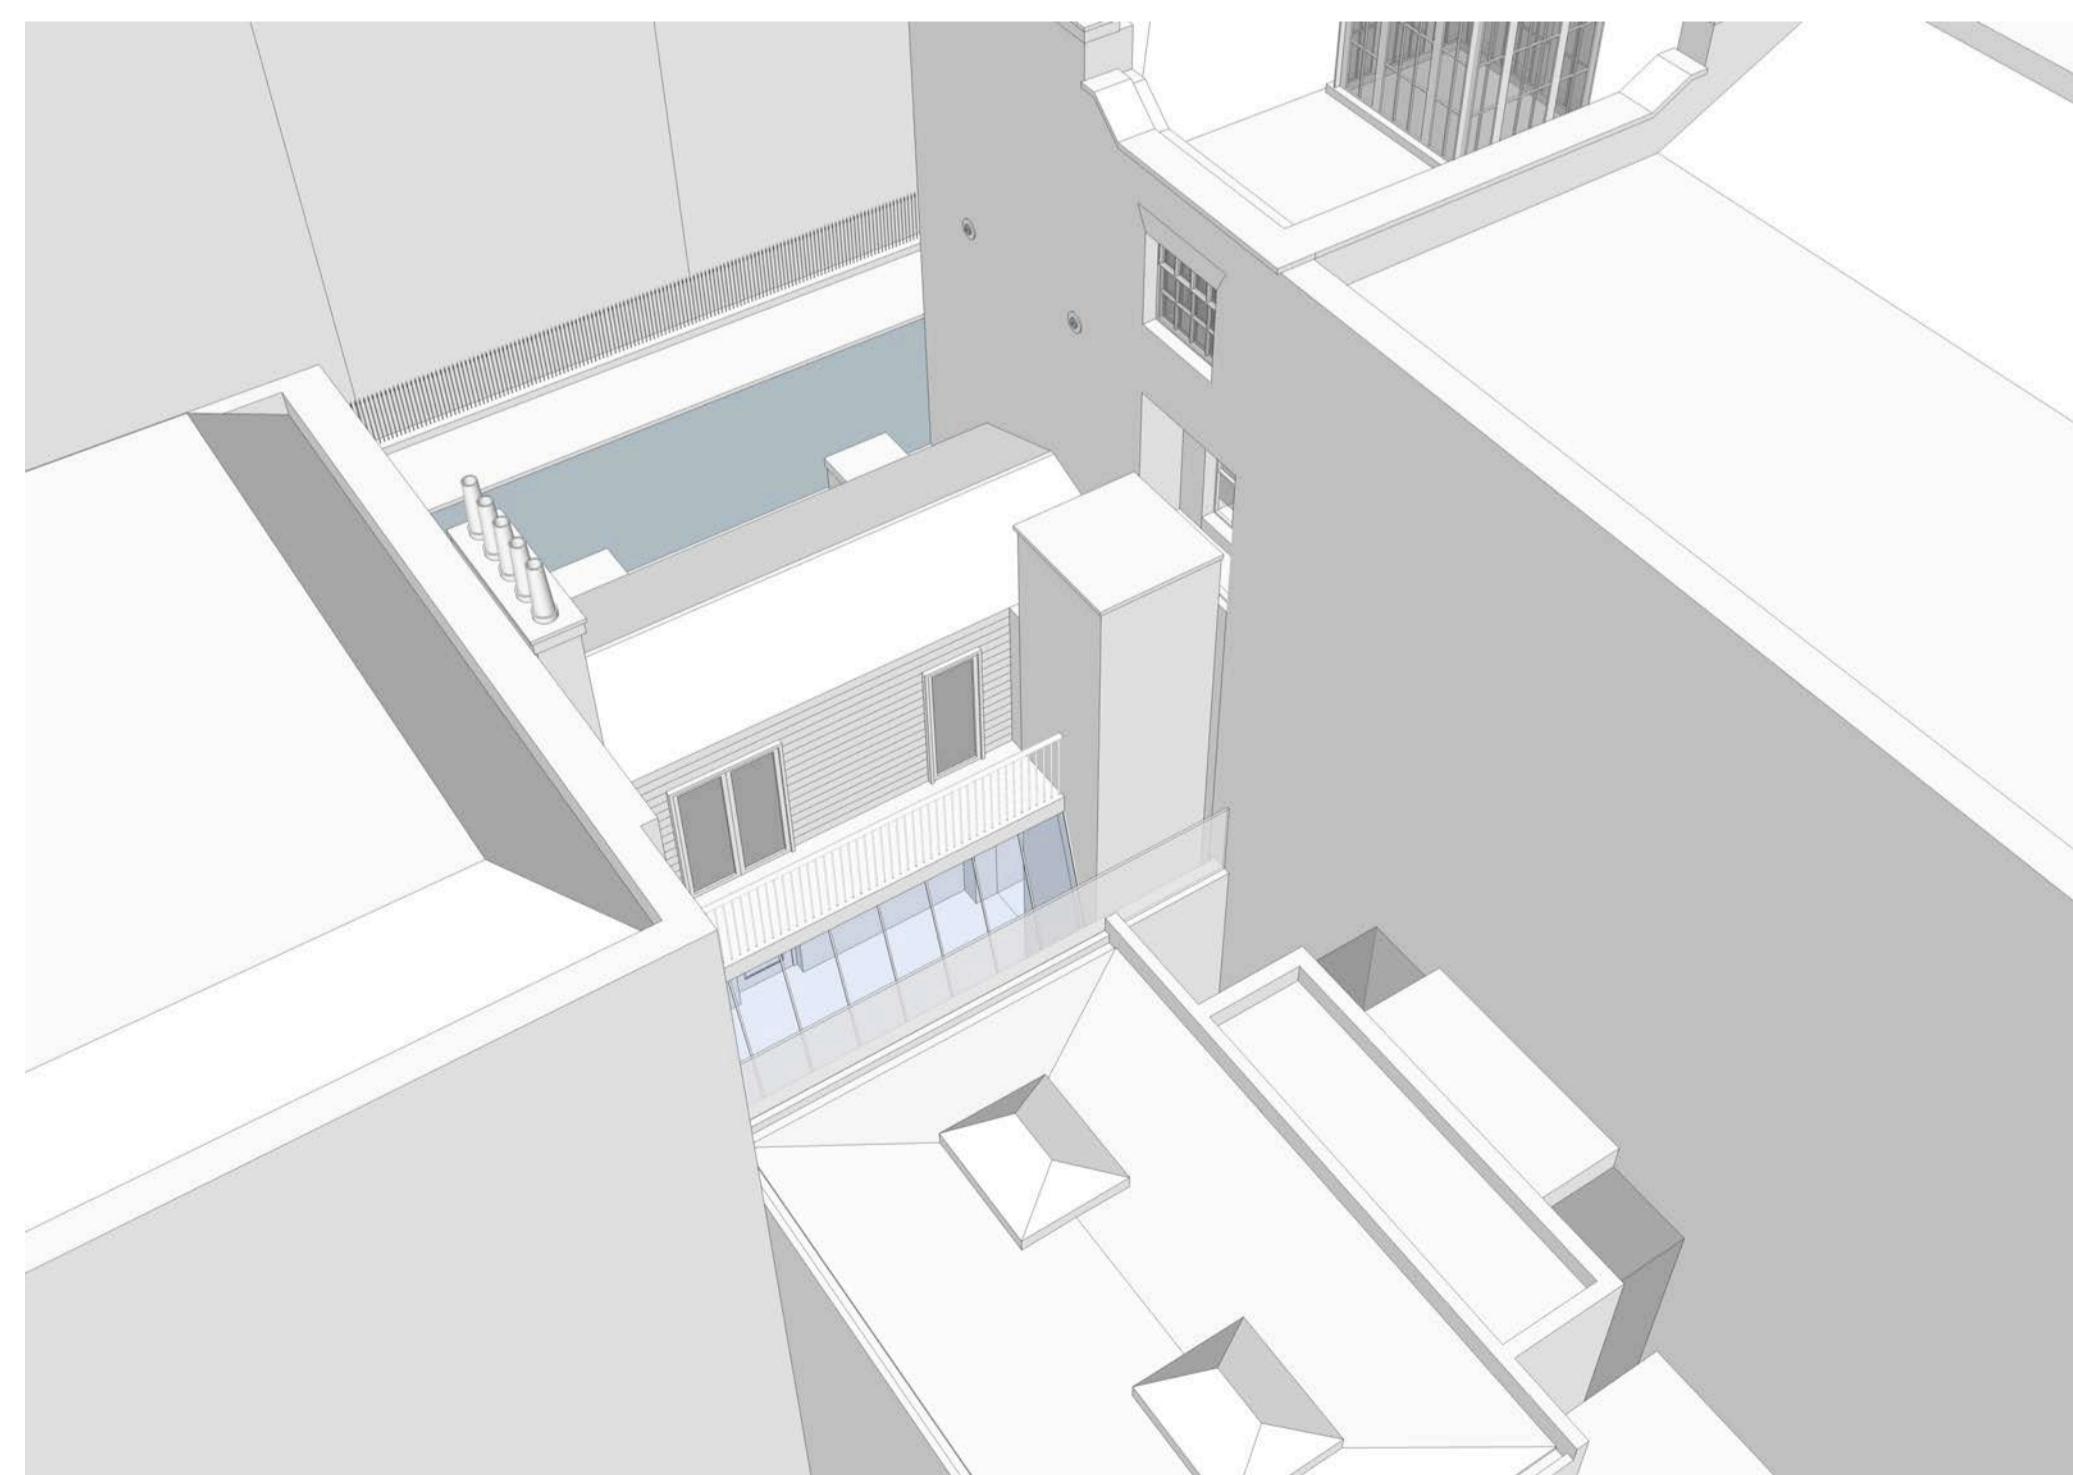

EXISTING BUILDING MASSING MODEL

DM UPDATED PARTY WALL FOLLOWING NEIGHBOUR COMMENTS 14/7/16 A

DRAWN BY / REVISION DATE NO.

FOR PLANNING SCALE. 1:50

MASSING MODEL PROPOSED & EXISTING SHEET NO. 151 REVISION. A

33 FITZROY SQUARE LONDON W1T 6EU JOB NO. 262

TC
A
Thomas Croft Architects
9 Ivybury Court
325 Latimer Road
London, W10 6RA
United Kingdom
+44(0)20 8962 0066
email@thomascroft.com
www.thomascroft.com